
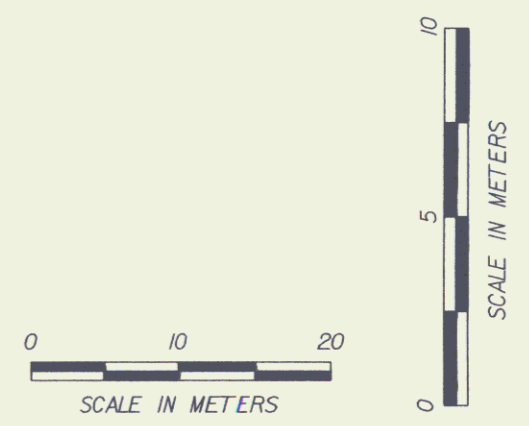
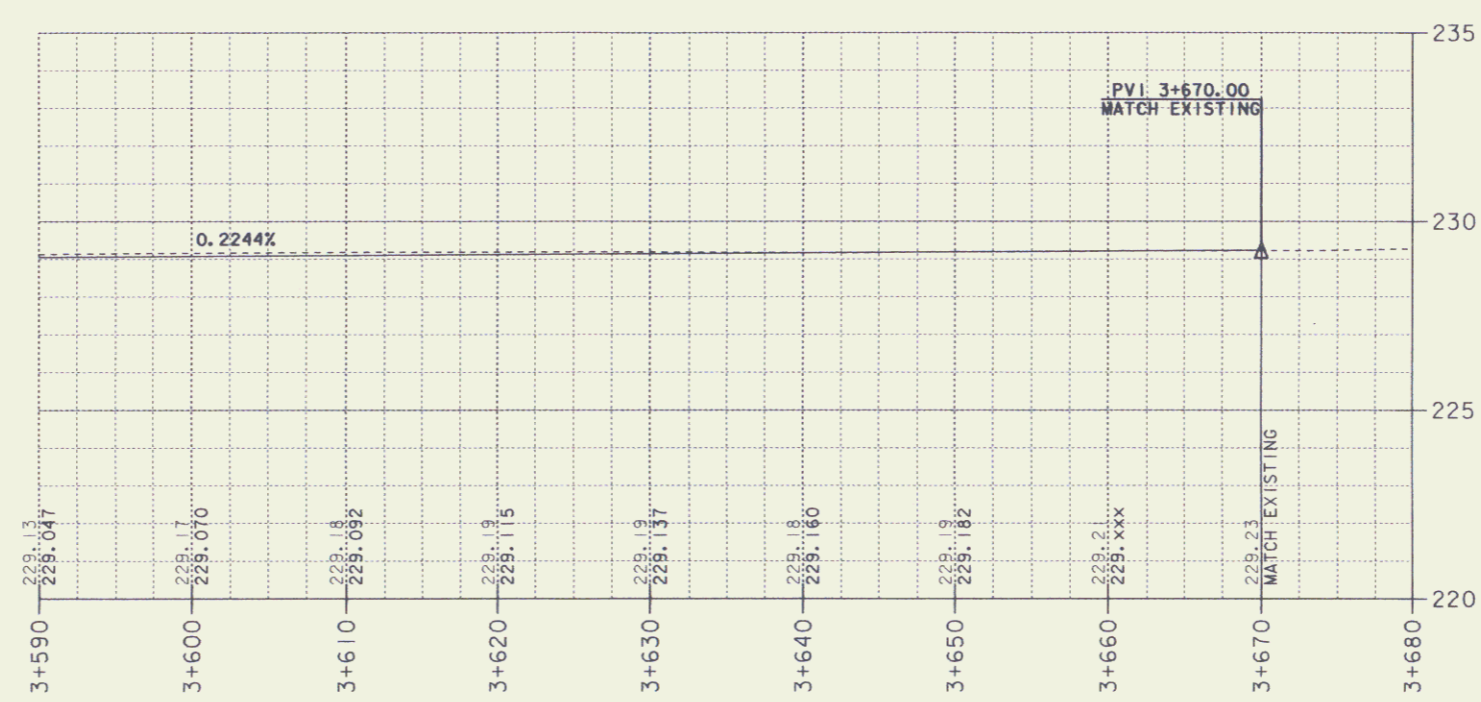


# PROFILE SHEET

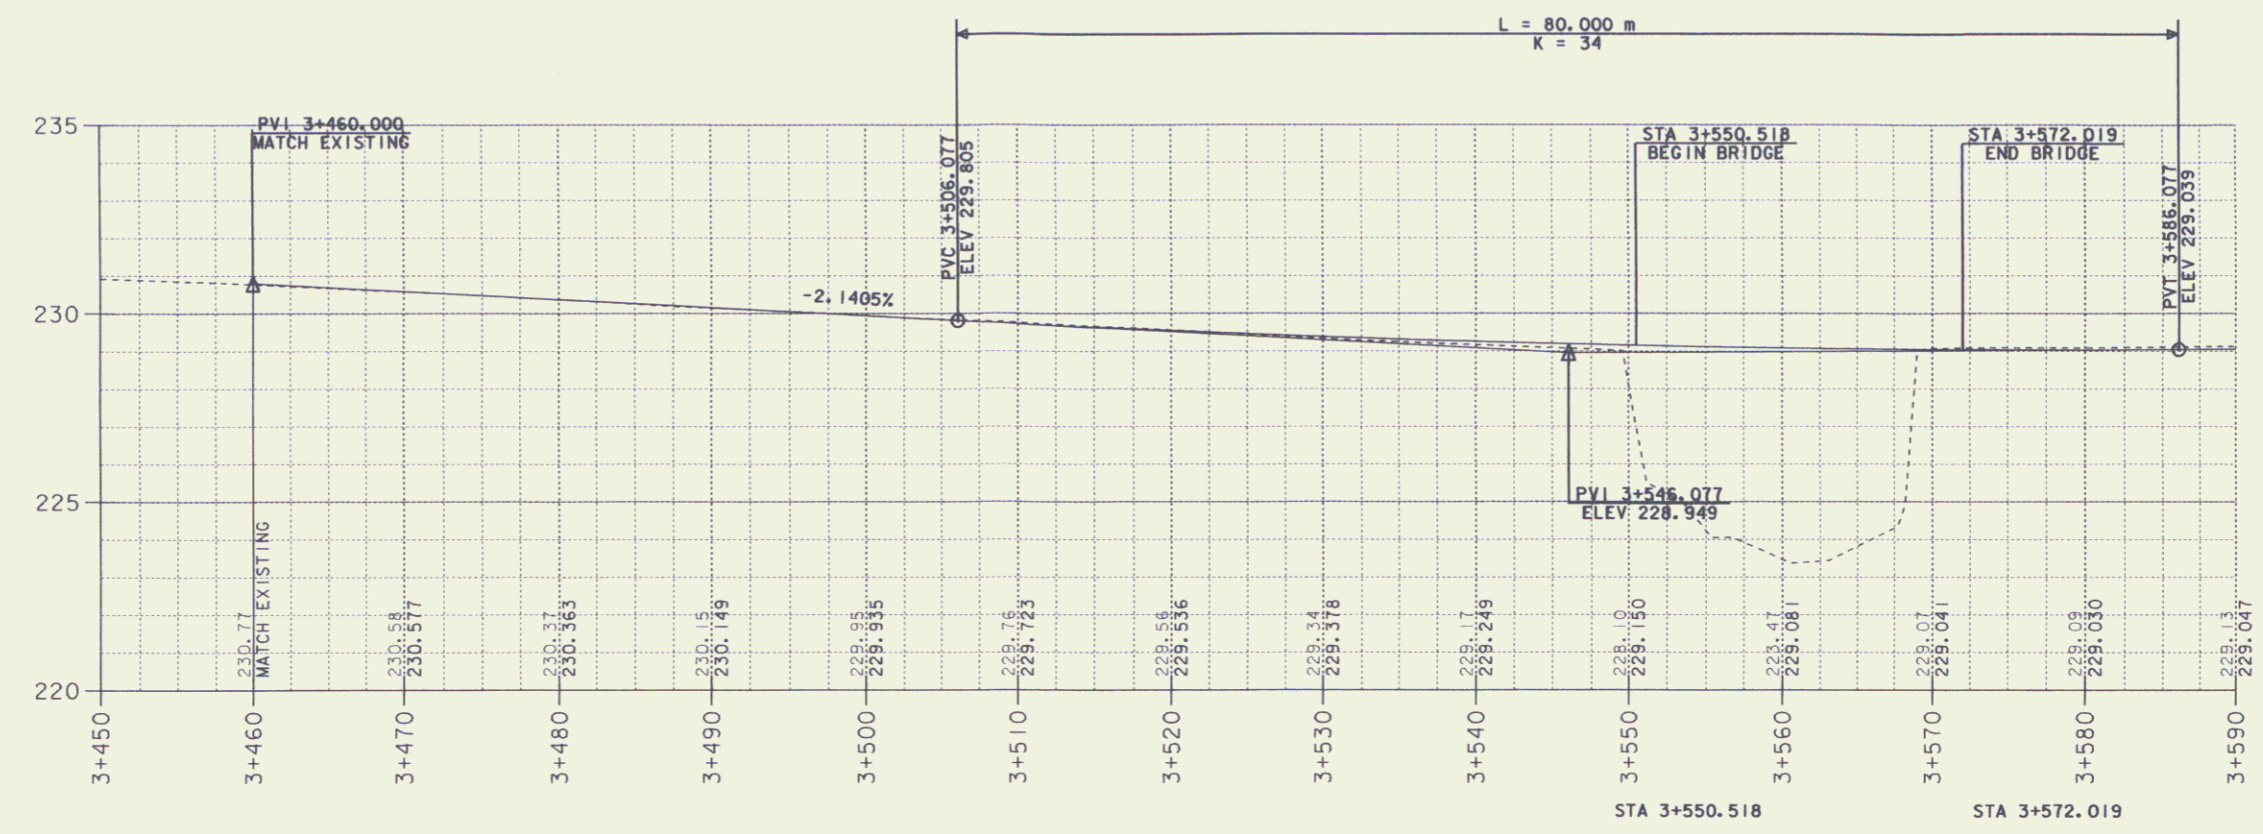

DATUM \_\_\_\_\_  
 VERTICAL \_\_\_\_\_  
 HORIZONTAL \_\_\_\_\_

PROJECT: LYNDON	PROJECT NO.: BRS 0269(8)S
DESIGN FILE NAME: /str5/85e04l/de04lnul.dgn	PLOT DATE: 30-OCT-2000
IPARM FILE NAME: de04lp0LI	SURVEY DATE: Sept. 1993
SURVEYED BY: Moreau	DRAWN BY: M. Fowler
SQUAD LEADER: C. Keller	
R. O. W. SHEET 3 OF 11 SHEETS	

3