



VT 125 Profile

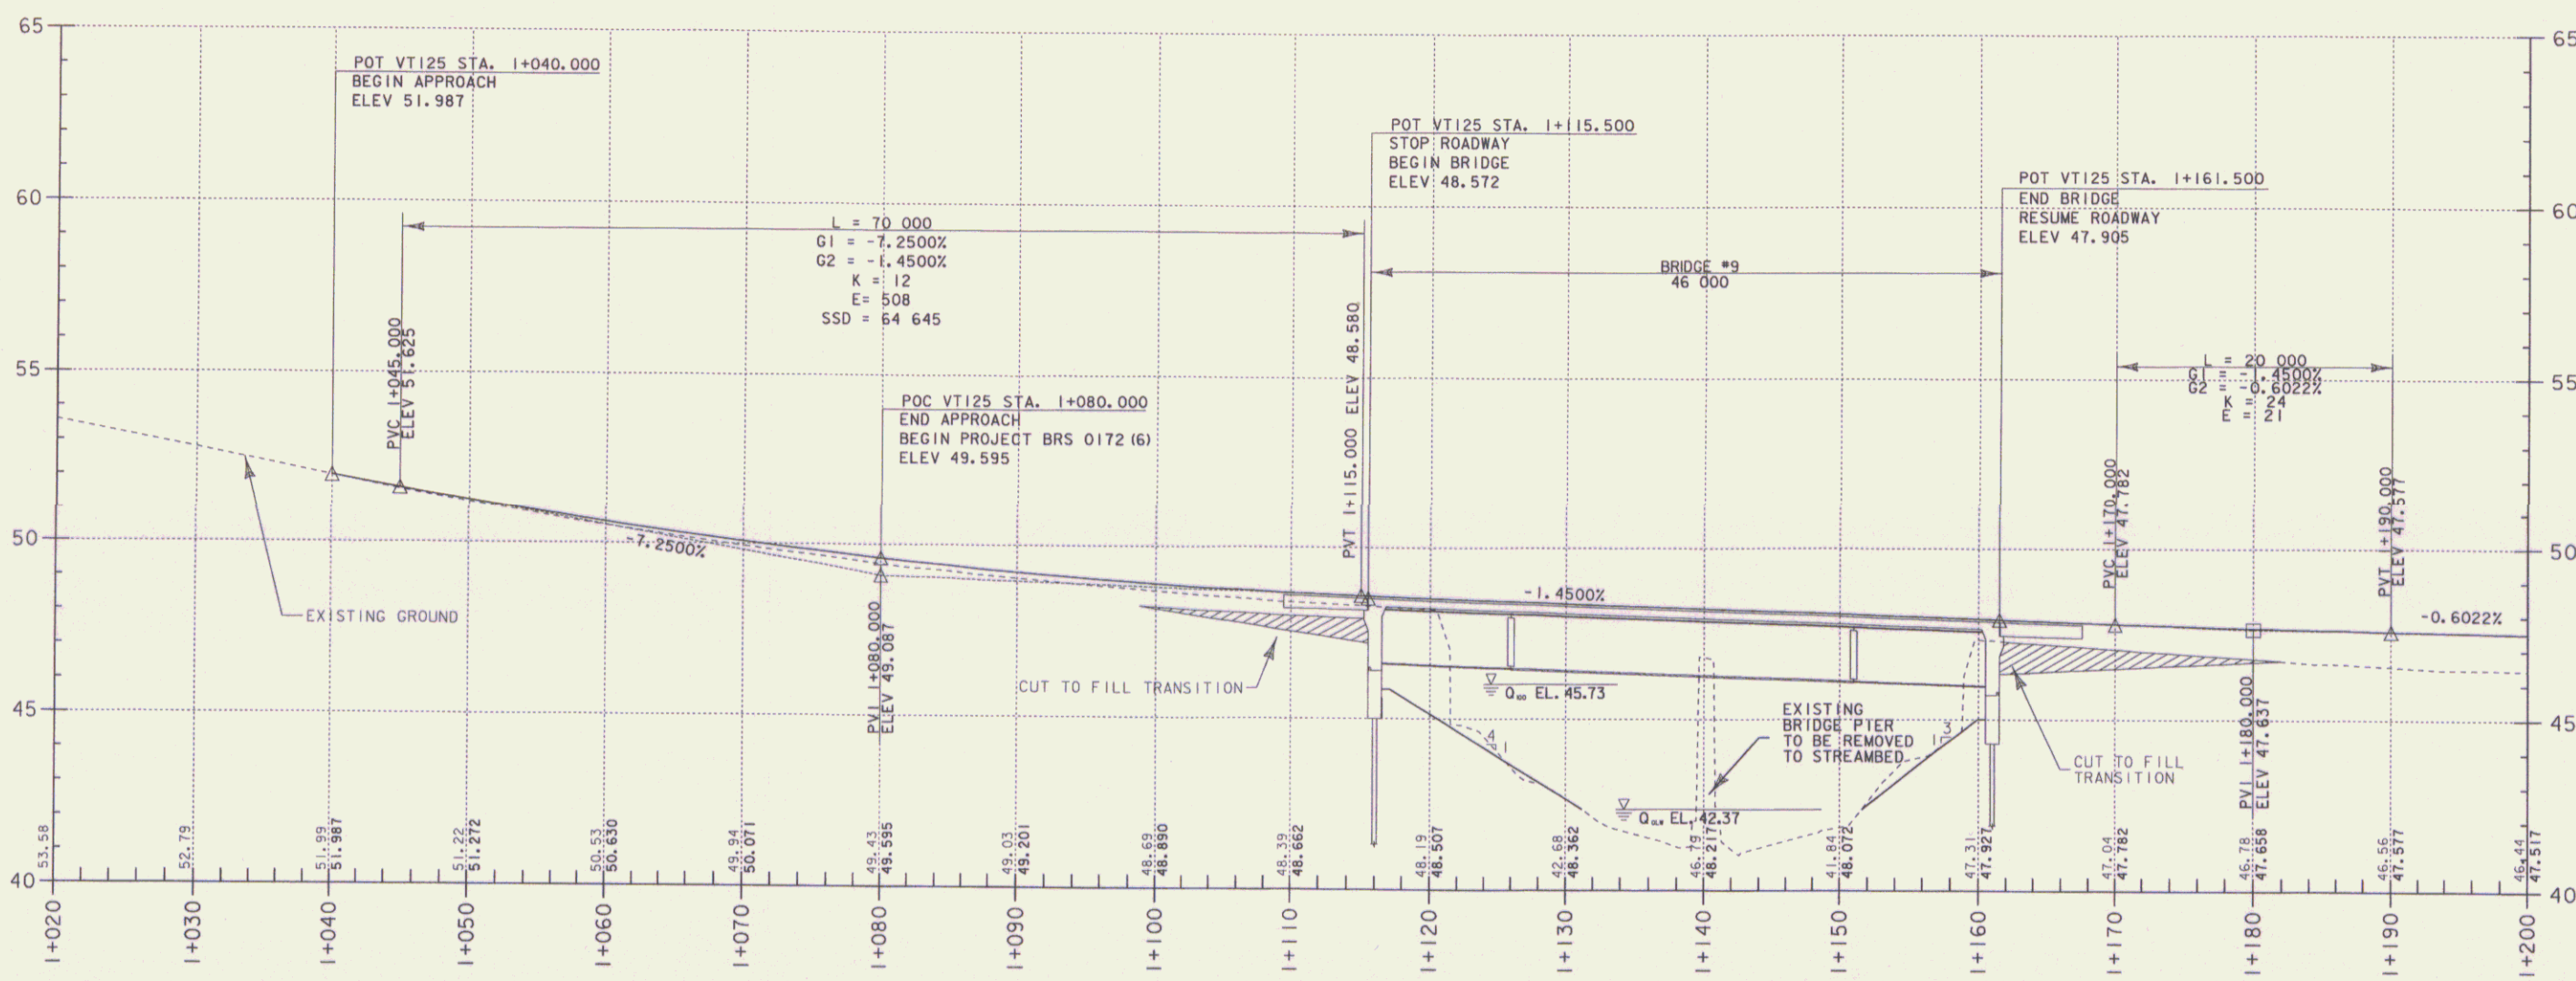

L = 70.000
 G1 = -7.2500%
 G2 = -1.4500%
 K = 12
 E = 508
 SSD = 64.645

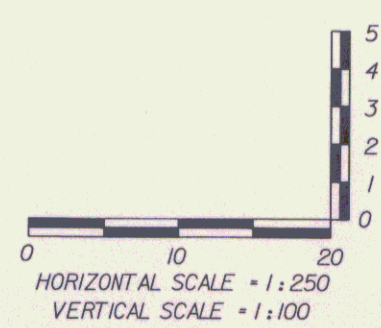

DATUM	
VERTICAL	NAVD 88
HORIZONTAL	NAD 83(92)

THE GRADES SHOWN TO THE NEAREST HUNDREDTH ARE THE ORIGINAL GROUND ELEVATIONS ALONG THE ALIGNMENT. THE GRADES SHOWN TO THE NEAREST THOUSANDTH ARE THE PROPOSED PROFILE GRADES FOR THE NEW ALIGNMENT.

PROJECT:	CORNWALL	PROJECT NO.:	BRS 0172(6)
DESIGN FILE NAME:	****FILENAME***	PLOT DATE:	03-JUN-2008
IPARM FILE NAME:		SURVEY DATE:	1996&1999
SURVEYED BY:	VTRANS & VT SURVEY	DRAWN BY:	ERIK ATKINS
SQUAD LEADER:	MARTHA EVANS-MONGEON	ROW SHEET:	10 OF 30