




ENGINEERING

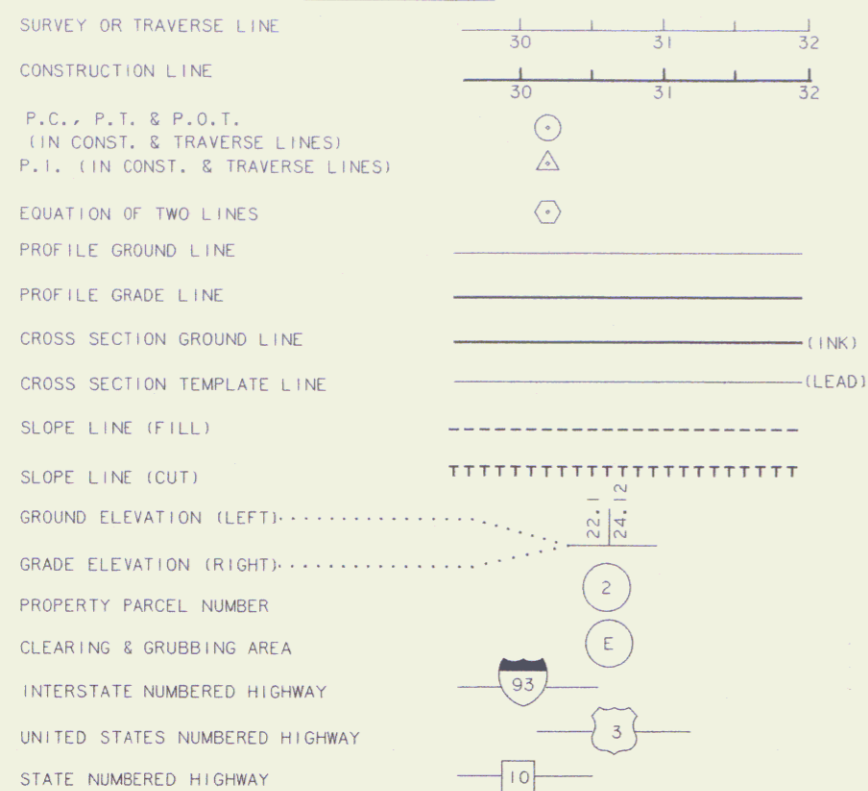


DRAINAGE

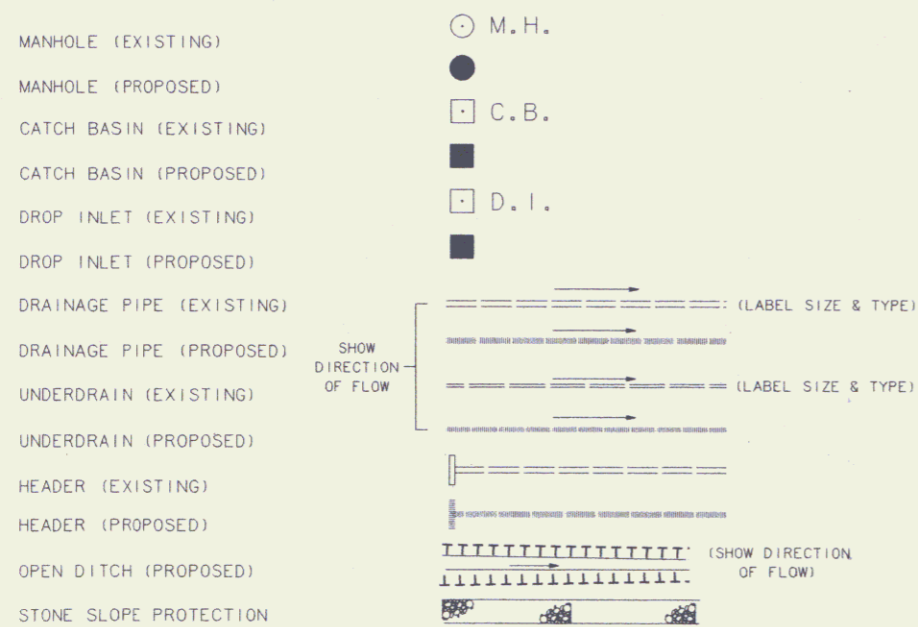


BOUNDARIES

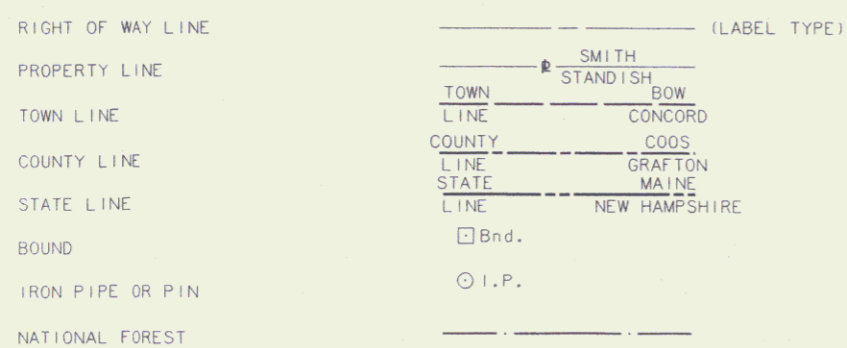

UTILITIES

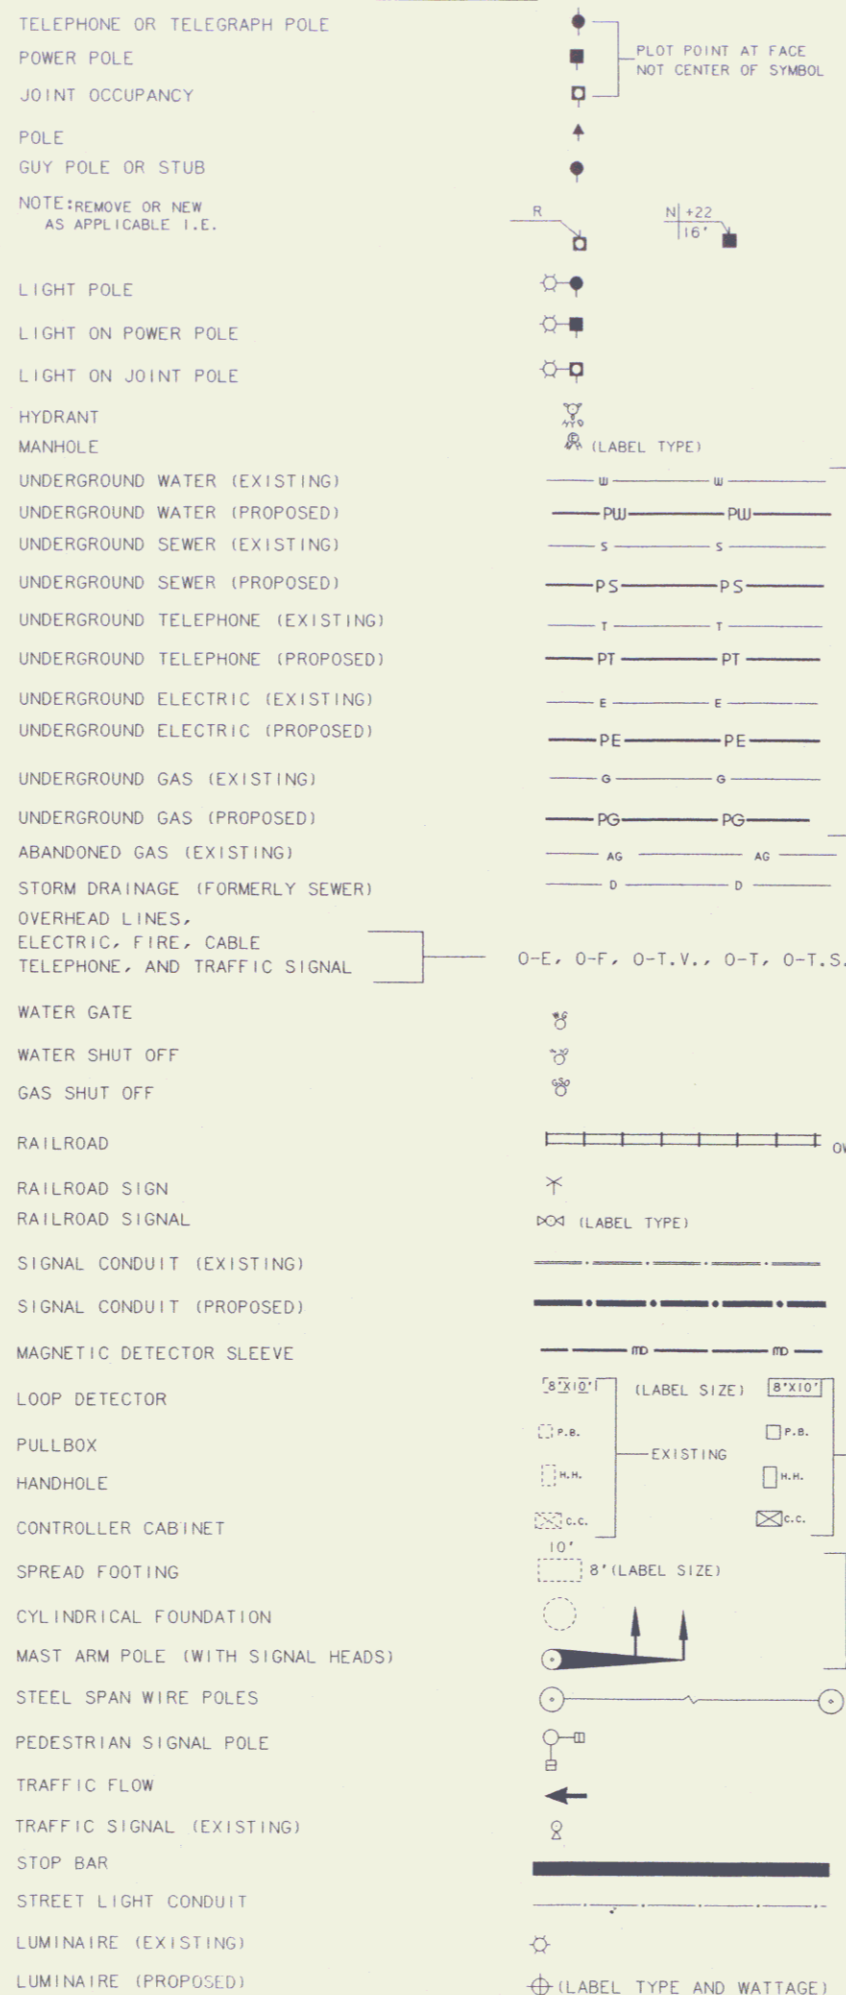

GENERAL CULTURE

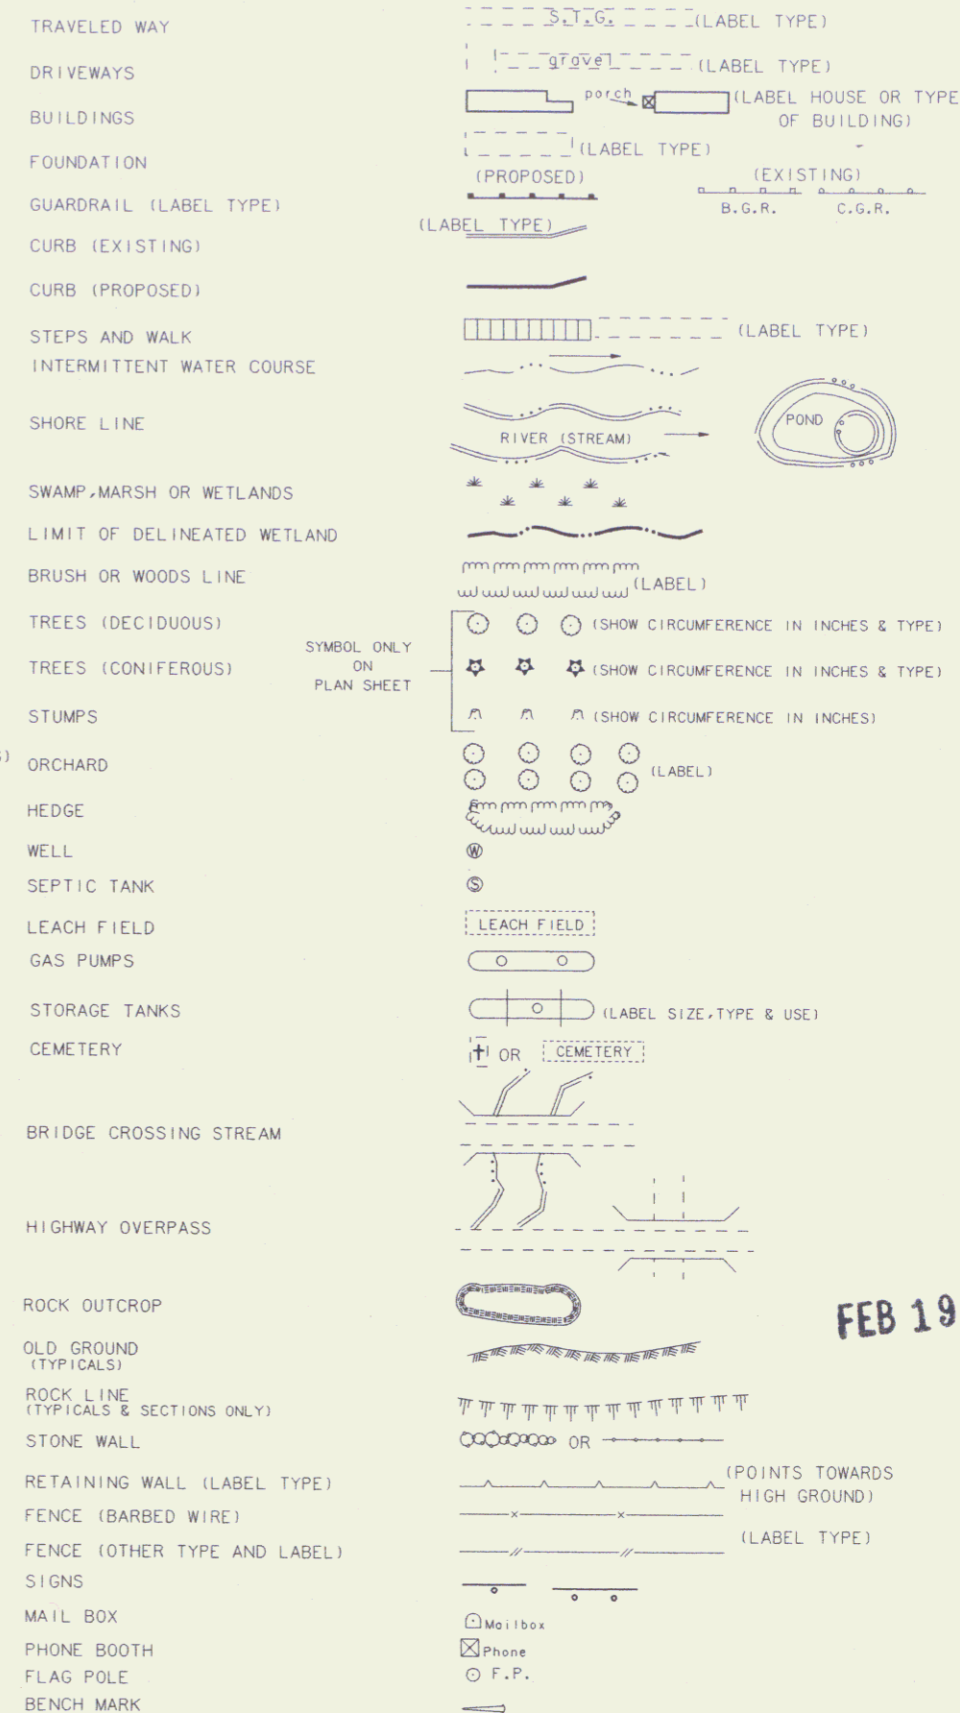

FEB 19 2003

NORWICH-HANOVER BRM 5203(4)
VERMONT ROW SHEET 2 OF 14

STATE OF NEW HAMPSHIRE
DEPARTMENT OF TRANSPORTATION • BUREAU HIGHWAY DESIGN

STANDARD SYMBOLS

2

REVISION DATE	WINDOW NAME	.FGR FILENAME	FEDERAL PROJECT NO.	STATE PROJECT NO.	SHEET NO.	TOTAL SHEETS
★ 3-17-92	SYMBOL	TYPICALS	DPR-BRM-1-0038(1001)	10029A	2	25