



EXISTING DETAIL	DATE	DATE	DATE	DATE
	PROPOSED DESIGN	5-22-94	5-22-94	
SHEET CHECKED	BY	BY	BY	BY
	K. RUSSELL	P. SHLO		
AS BUILT DETAILS	DATE	DATE	DATE	DATE
REVISIONS AFTER PROPOSAL	NUMBER	DATE	STATION	DESCRIPTION
NOTEBOOKS	BOOK	PAGE	BOOK	PAGE

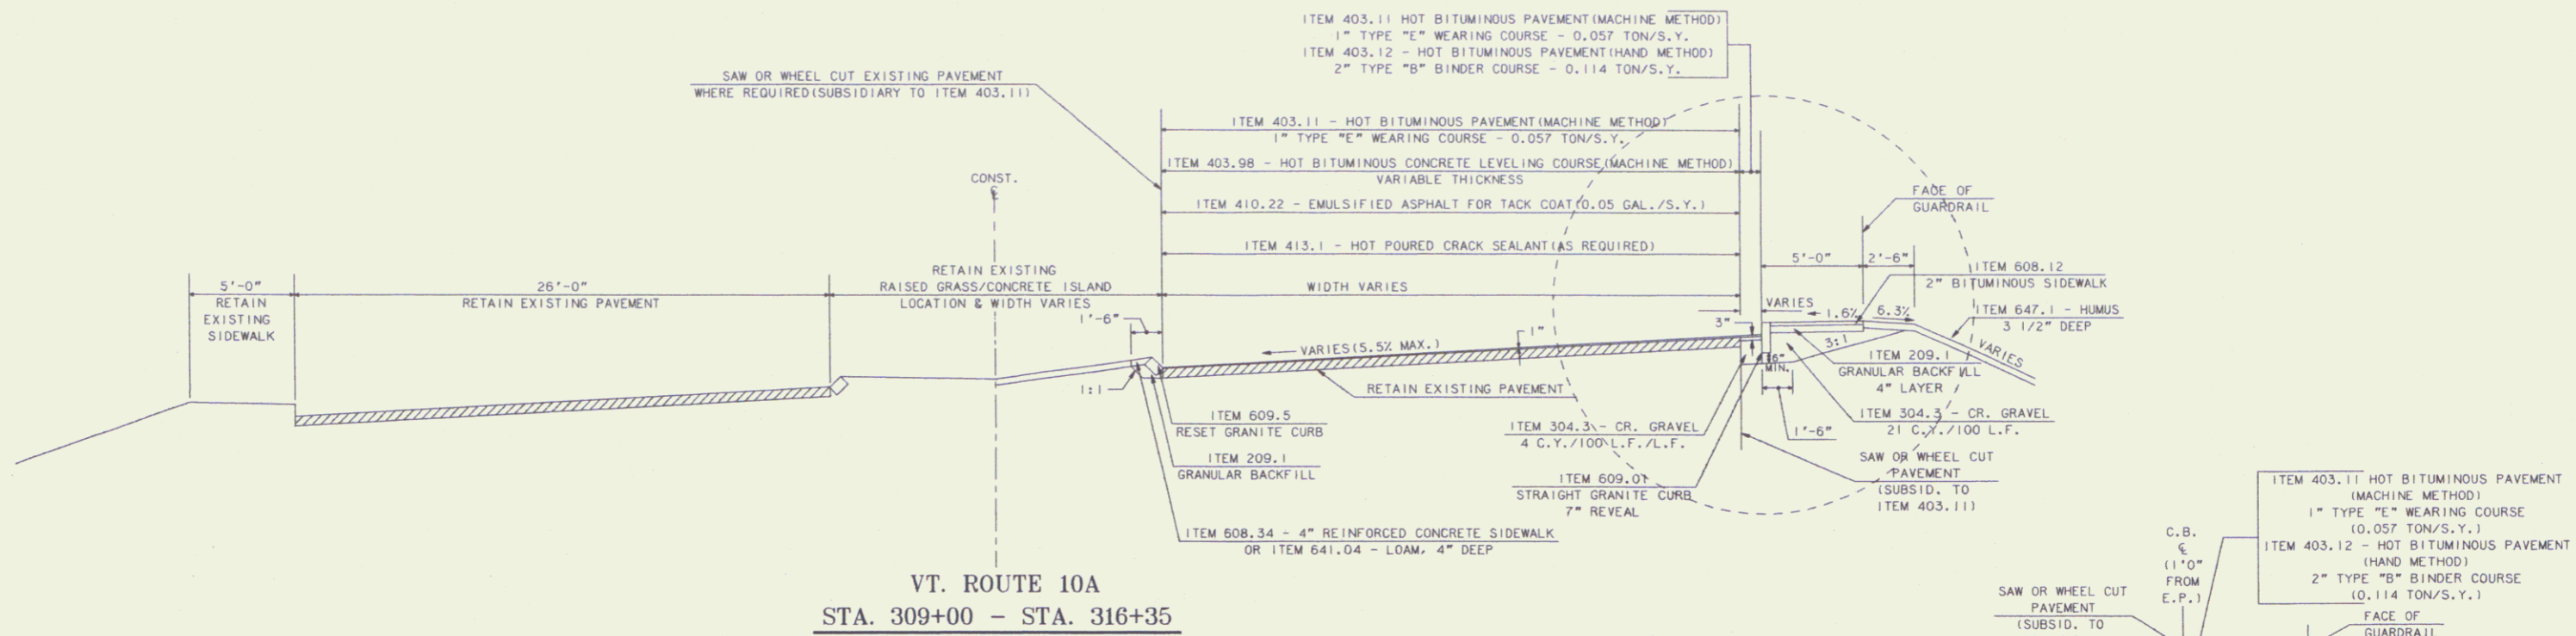

VT. ROUTE 10A  
STA. 309+00 - STA. 316+35

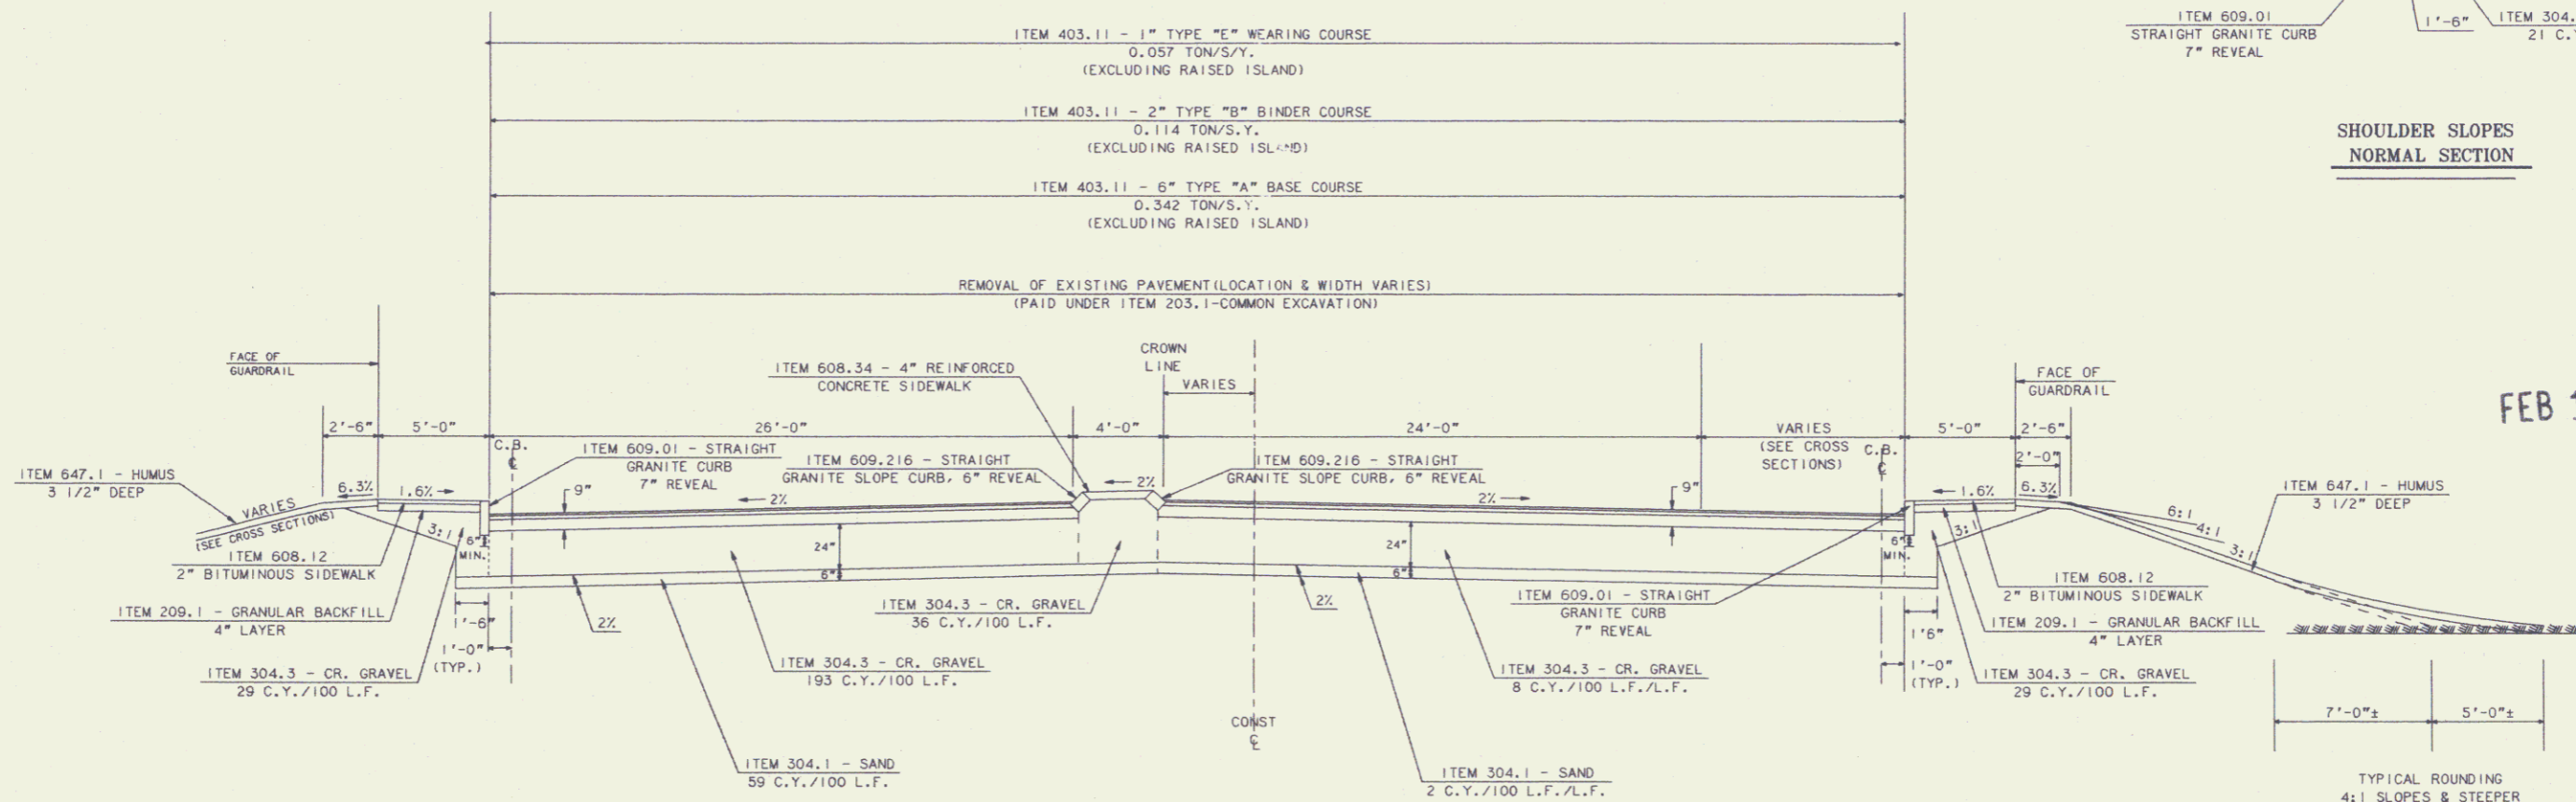

VT. ROUTE 10A  
STA. 317+28 - STA. 320+00

FEB 19 2003

NORWICH-HANOVER BRM 5203 (4)  
VERMONT ROW SHEET (3) OF 14  
STATE OF NEW HAMPSHIRE  
DEPARTMENT OF TRANSPORTATION • BUREAU HIGHWAY DESIGN  
TYPICAL SECTIONS OF IMPROVEMENT

SCALE: 1" = 4'

REVISION DATE	WINDOW NAME	FOR FILENAME	FEDERAL PROJECT NO.	STATE PROJECT NO.	SHEET NO.	TOTAL SHEETS
4-4-95	VTROUTE10A	TYPICALS	DPR-BRM-T-0038(001)	10029A	X	25