
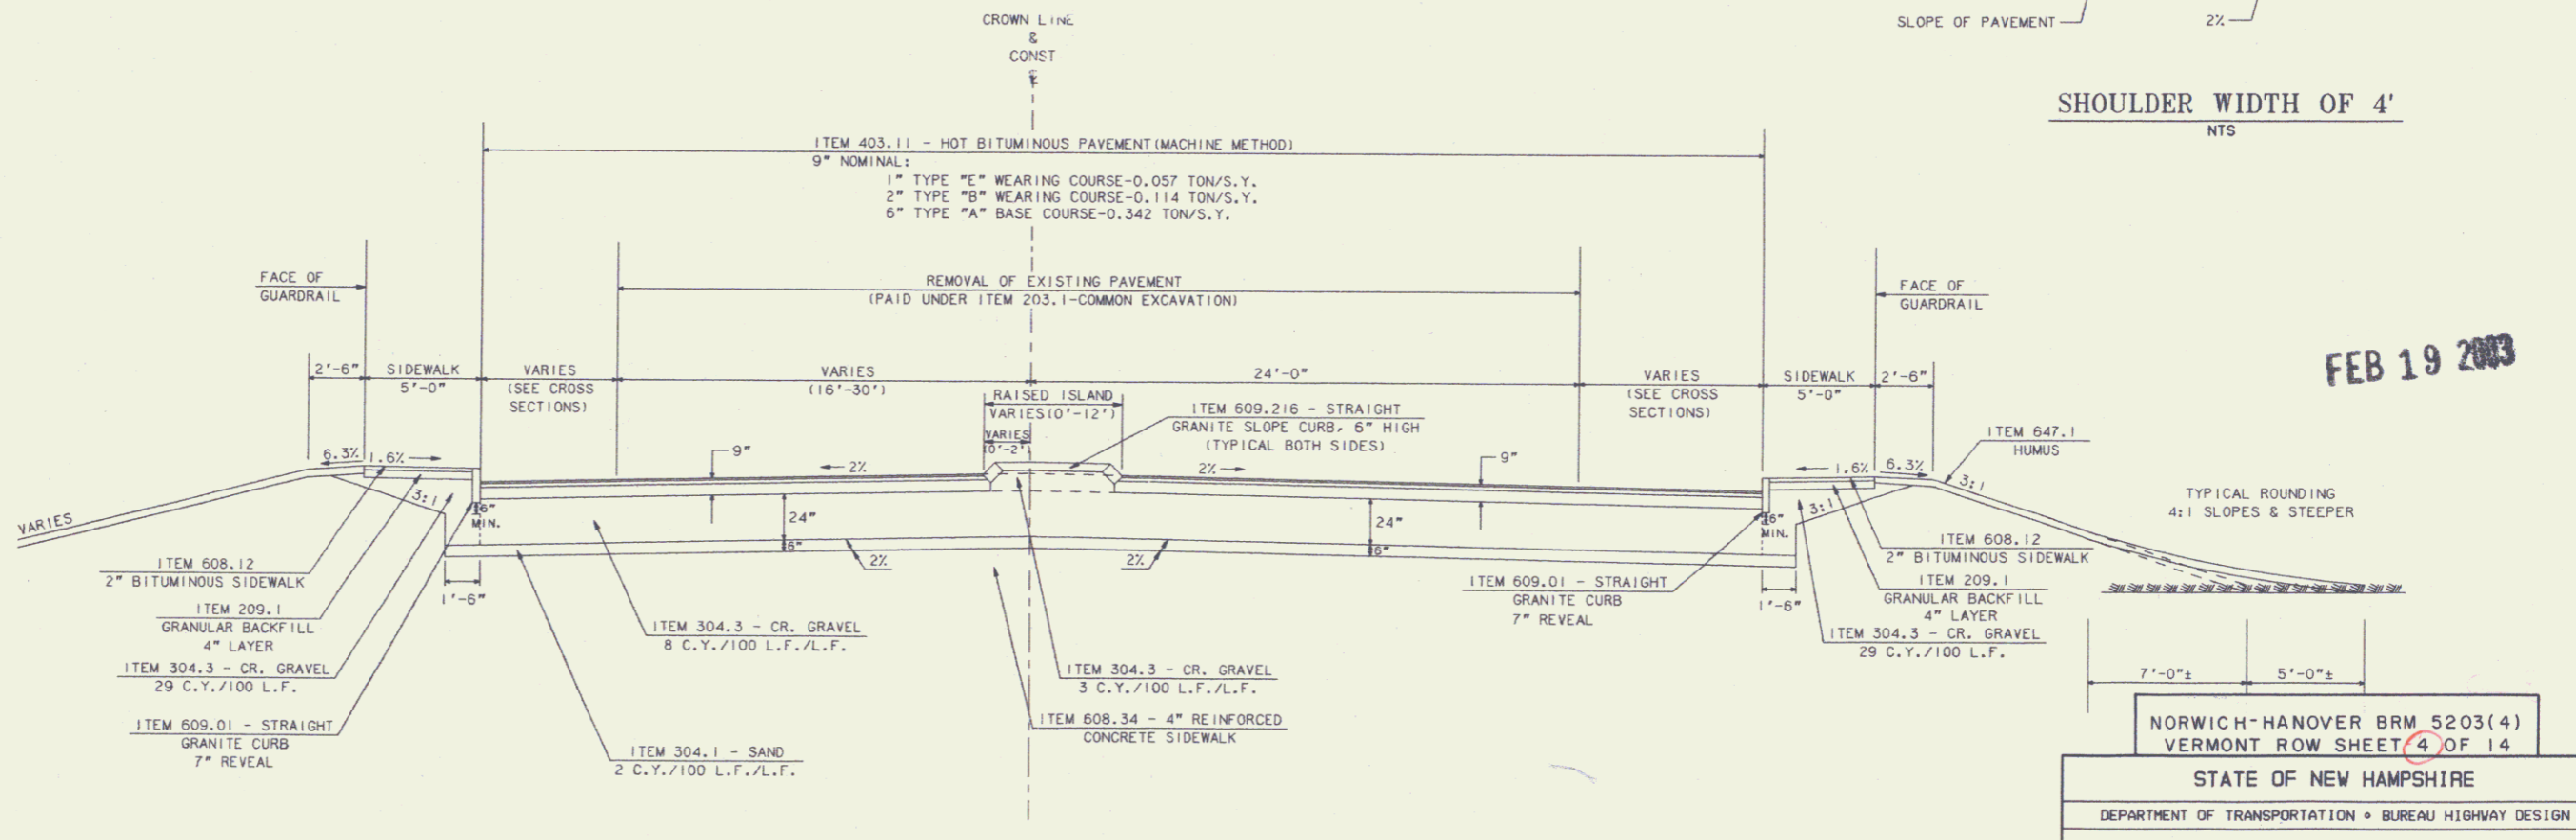


EXISTING DETAIL	DATE	BY	REVISIONS AFTER PROPOSAL	DESCRIPTION
PROPOSED DESIGN	7-08-84	K. RUSSELL		
SHEET CHECKED	7-08-84	P. SNAPO		
AS BUILT DETAILS				

NOTEBOOKS	STATION	DATE	NUMBER
BOOK			
BOOK			
BOOK			

REVISION DATE	WINDOW NAME	.FGB FILENAME	FEDERAL PROJECT NO.	STATE PROJECT NO.	SHEET NO.	TOTAL SHEETS
4-2-95	RIVERRD	TYPICALS	DPR-BRM-T-0038(001)	10029A	X	25

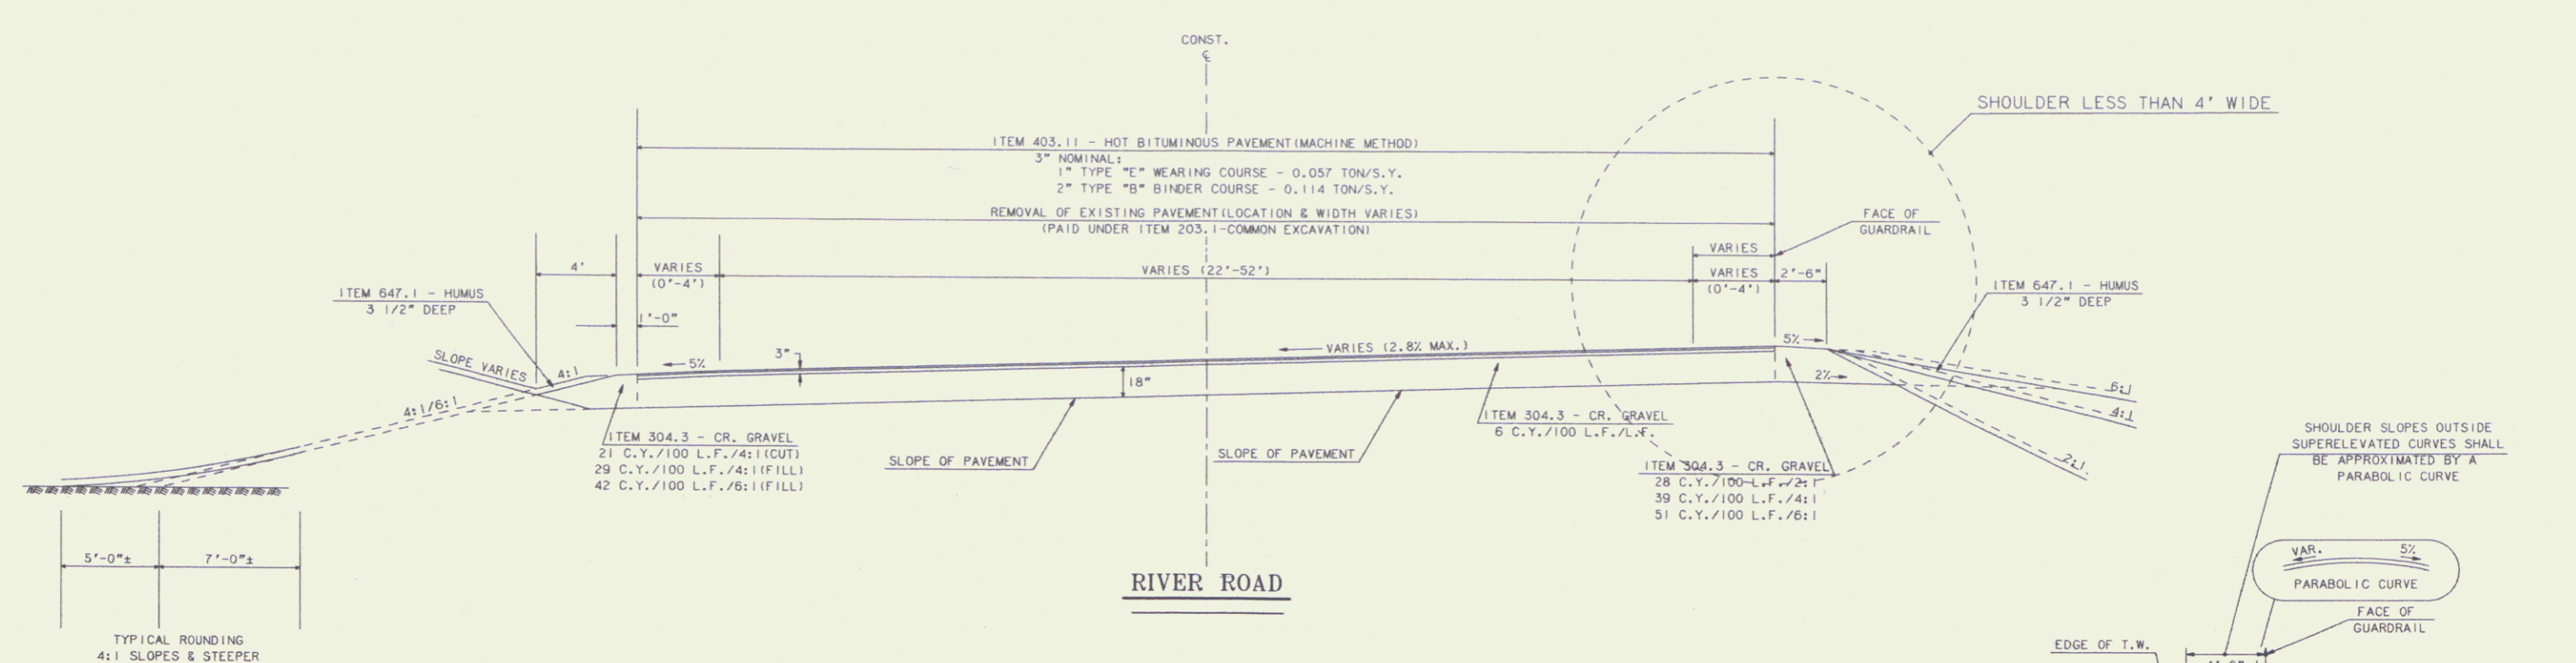

NORWICH-HANOVER BRM 5203(4)
VERMONT ROW SHEET 4 OF 14

STATE OF NEW HAMPSHIRE
 DEPARTMENT OF TRANSPORTATION • BUREAU HIGHWAY DESIGN

TYPICAL SECTIONS OF IMPROVEMENT

SCALE: 1" = 4'

REVISION DATE	WINDOW NAME	.FGB FILENAME	FEDERAL PROJECT NO.	STATE PROJECT NO.	SHEET NO.	TOTAL SHEETS
4-2-95	RIVERRD	TYPICALS	DPR-BRM-T-0038(001)	10029A	X	25

FEB 19 2003