

EXISTING DETAIL	K. BULL	DATE	10-27-94
PROPOSED DESIGN	J. BULL	DATE	10-27-94
SHEET CHECKED	J. DENHIRST	DATE	11-04-94
AS BUILT DETAILS		DATE	

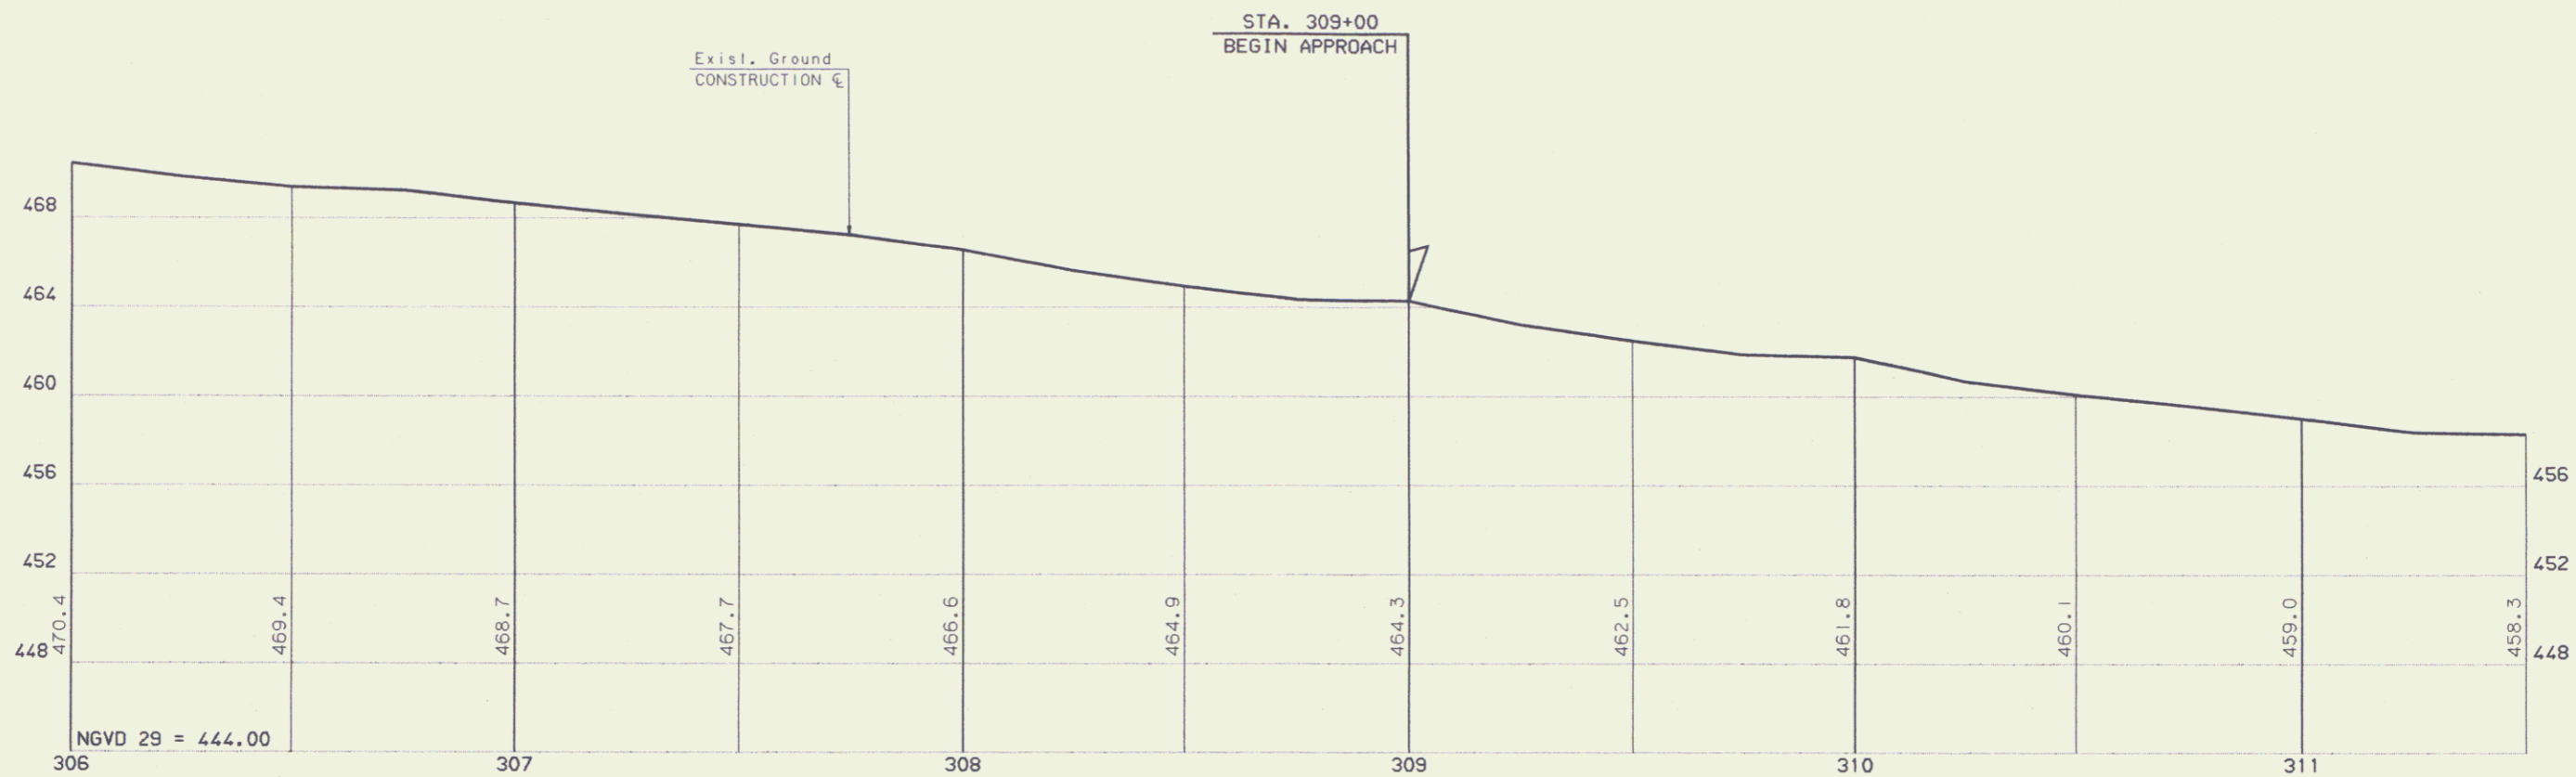
REVISIONS AFTER PROPOSAL	NUMBER	DATE	STATION	DESCRIPTION

NOTEBOOKS	NUMBER	DATE	STATION	DESCRIPTION

BOOK	PAGE
BOOK	PAGE
BOOK	PAGE



# VERMONT RTE. 10A

SCALE: 1" = 20' HORIZ.  
1" = 4' VERT.

FEB 19 2003

FOR INFORMATION ONLY

NORWICH-HANOVER BRM 5203(4)  
VERMONT ROW SHEET 5 OF 14

STATE OF NEW HAMPSHIRE  
DEPARTMENT OF TRANSPORTATION • BUREAU HIGHWAY DESIGN  
VERMONT RTE. 10A PROFILE  
STA. 306+00 TO STA. 311+50

WINDOW NAME	.JOB FILENAME	FEDERAL PROJECT NO.	STATE PROJECT NO.	SHEET NO.	TOTAL SHEETS
PROFILE1	PROFILES	DPR-BRN-T-0038(001)	10029A	14	25

5