


EXISTING DESIGN	K. RUS	DATE	10-27-94
PROPOSED DESIGN	J. BUTLER	DATE	10-27-94
SHEET CHECKED	J. DEWHRST	DATE	11-04-94
AS BUILT DETAILS		DATE	

REVISIONS AFTER PROPOSAL	NUMBER	DATE	STATION	DESCRIPTION

NOTEBOOKS	BOOK	PAGE

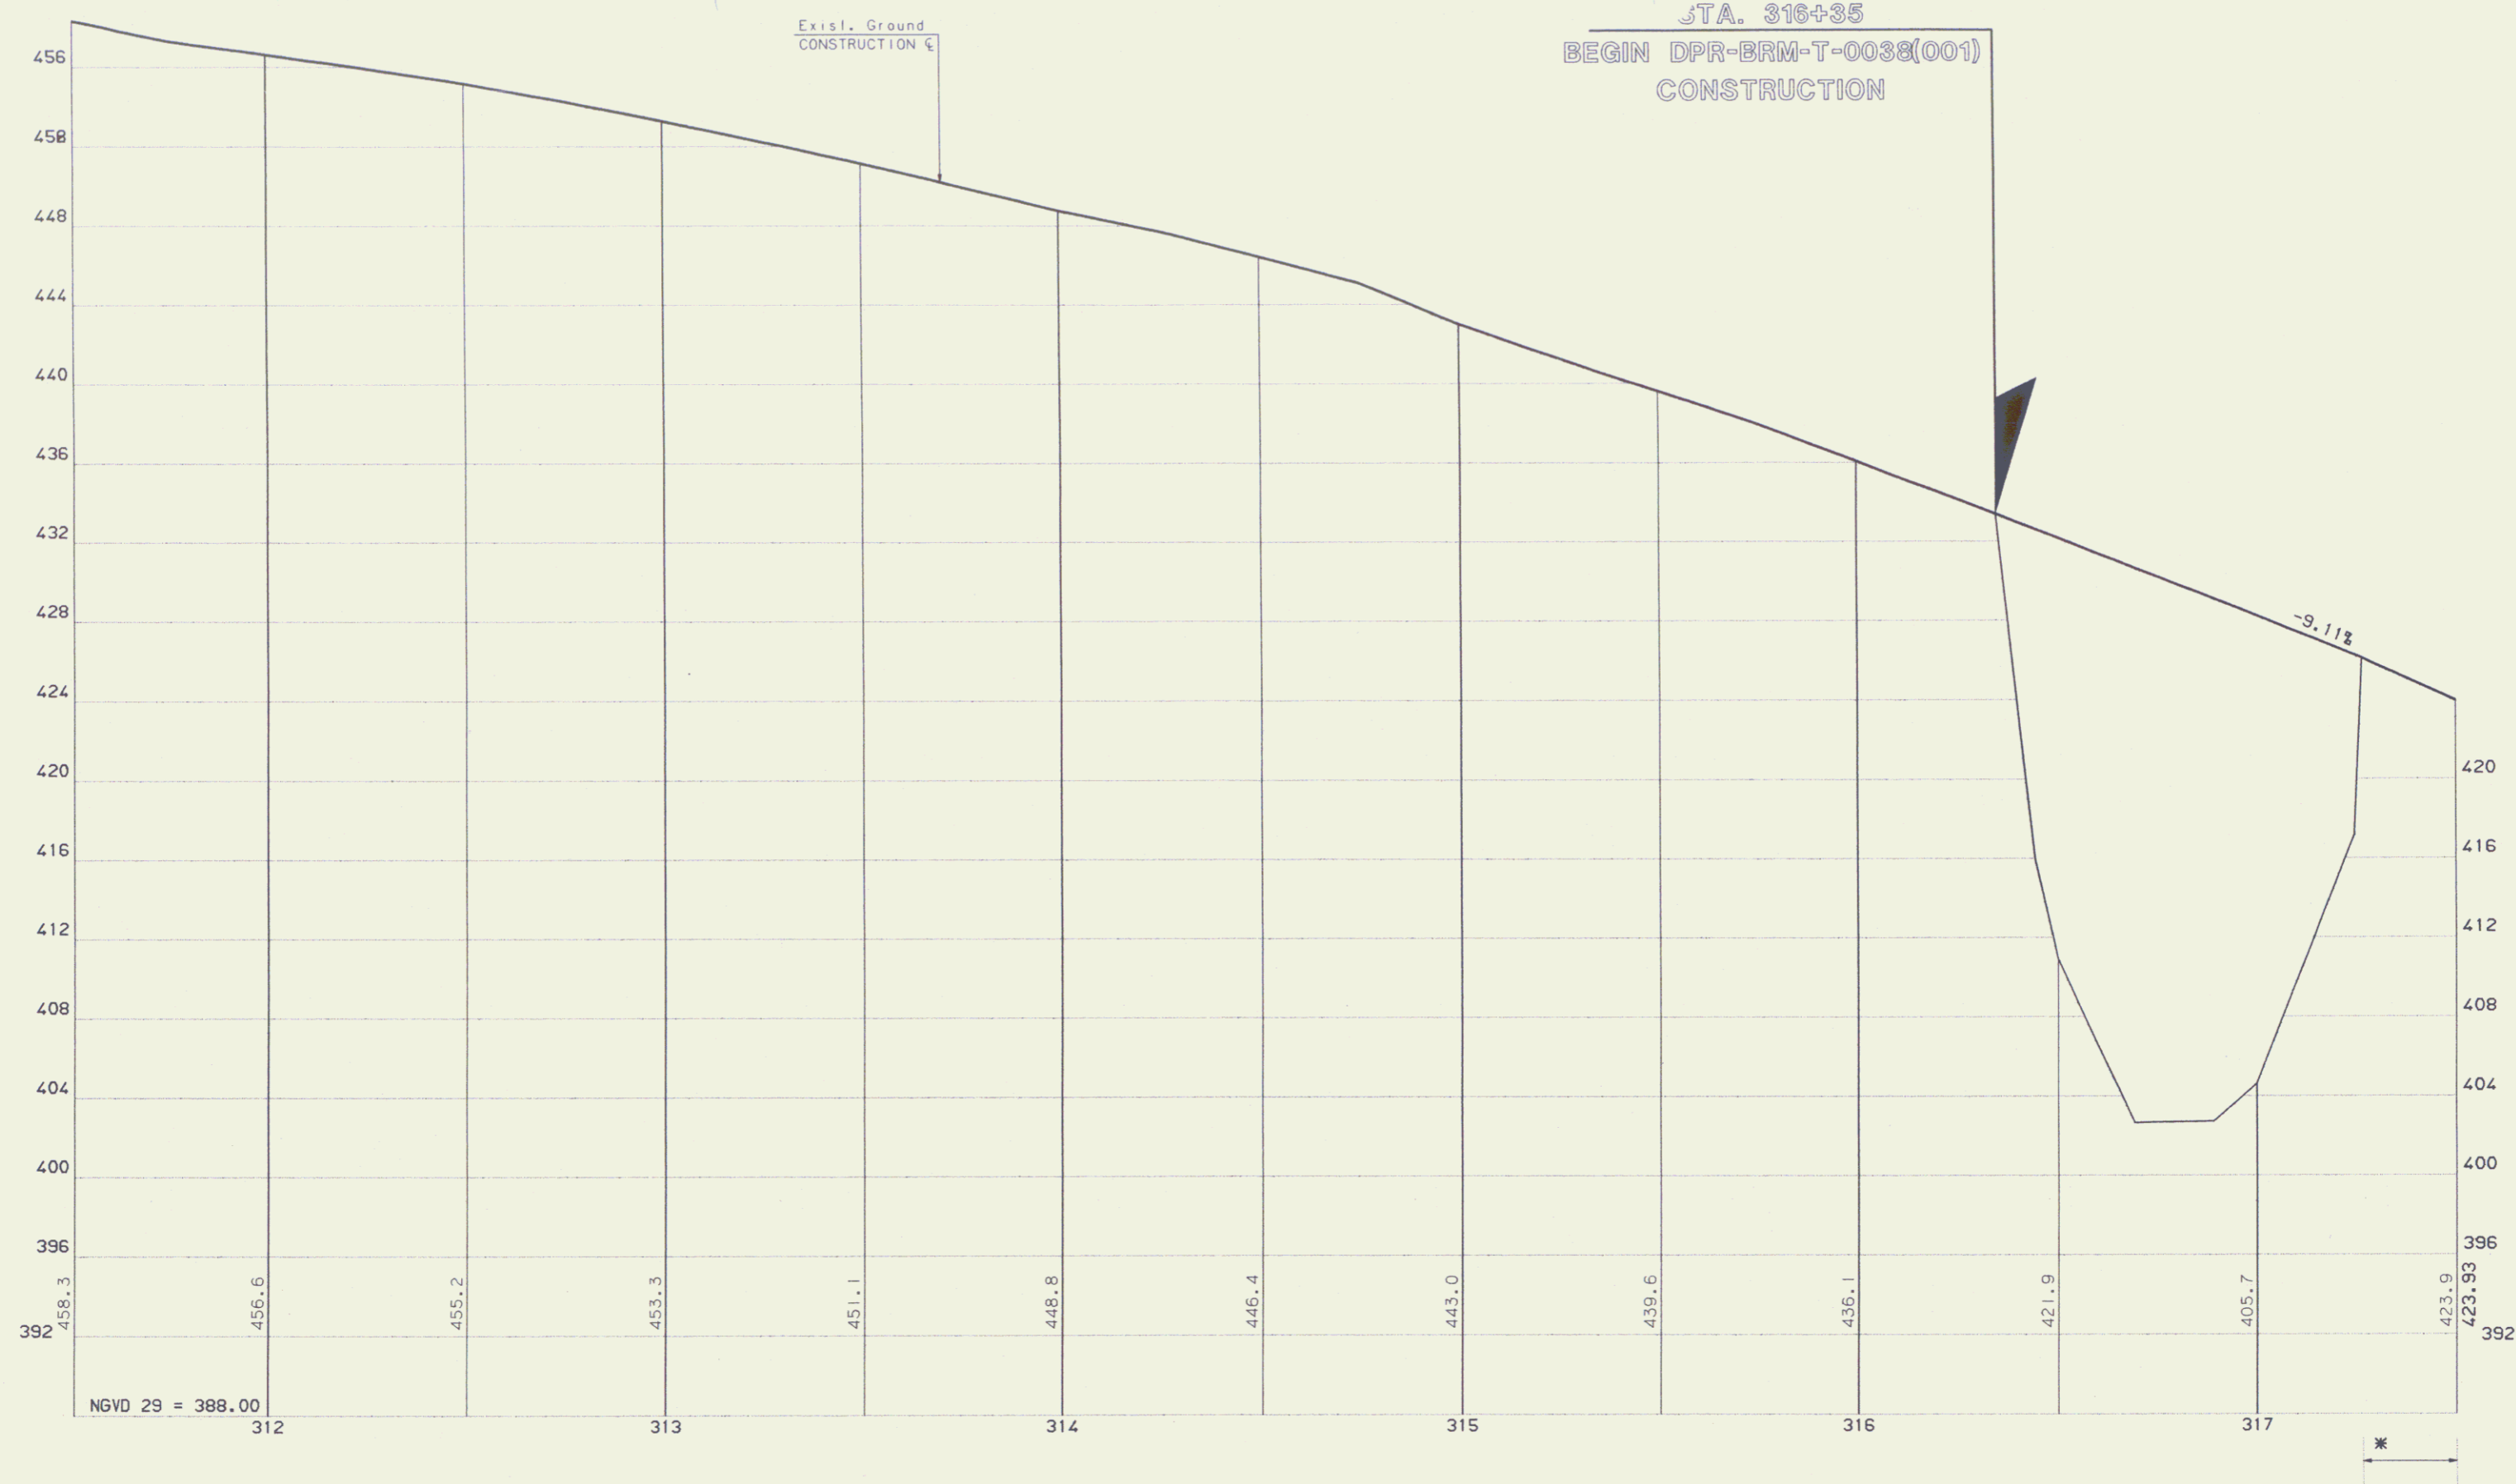

FOR INFORMATION ONLY

VERMONT RTE. 10A

SCALE: 1" = 20' HORIZ.
1" = 4' VERT.

* NOTE: APPROACH SLAB LOCATION
24" CRUSHED GRAVEL
6" SAND

FEB 19 2003

NORWICH-HANOVER BRM 5203(4) VERMONT ROW SHEET 6 OF 14					
STATE OF NEW HAMPSHIRE					
DEPARTMENT OF TRANSPORTATION • BUREAU HIGHWAY DESIGN					
VERMONT RTE. 10A PROFILE STA. 311+50 TO STA. 317+50					
WINDOW NAME	.JFB FILENAME	FEDERAL PROJECT NO.	STATE PROJECT NO.	SHEET NO.	TOTAL SHEETS
PROFILEZ	PROFILES	DPR-BRM-T-0038(001)	10029A	15	25