


EXISTING DETAIL		PROPOSED DESIGN		SHEET CHECKED		AS BUILT DETAILS	
DATE	BY	DATE	BY	DATE	BY	DATE	BY
10-27-84	K. RUSSELL	10-27-84	J. EB	11-04-84	.ST		

REVISIONS AFTER PROPOSAL		NOTEBOOKS					
NUMBER	DATE	STATION	DESCRIPTION	BOOK	PAGE	BOOK	PAGE

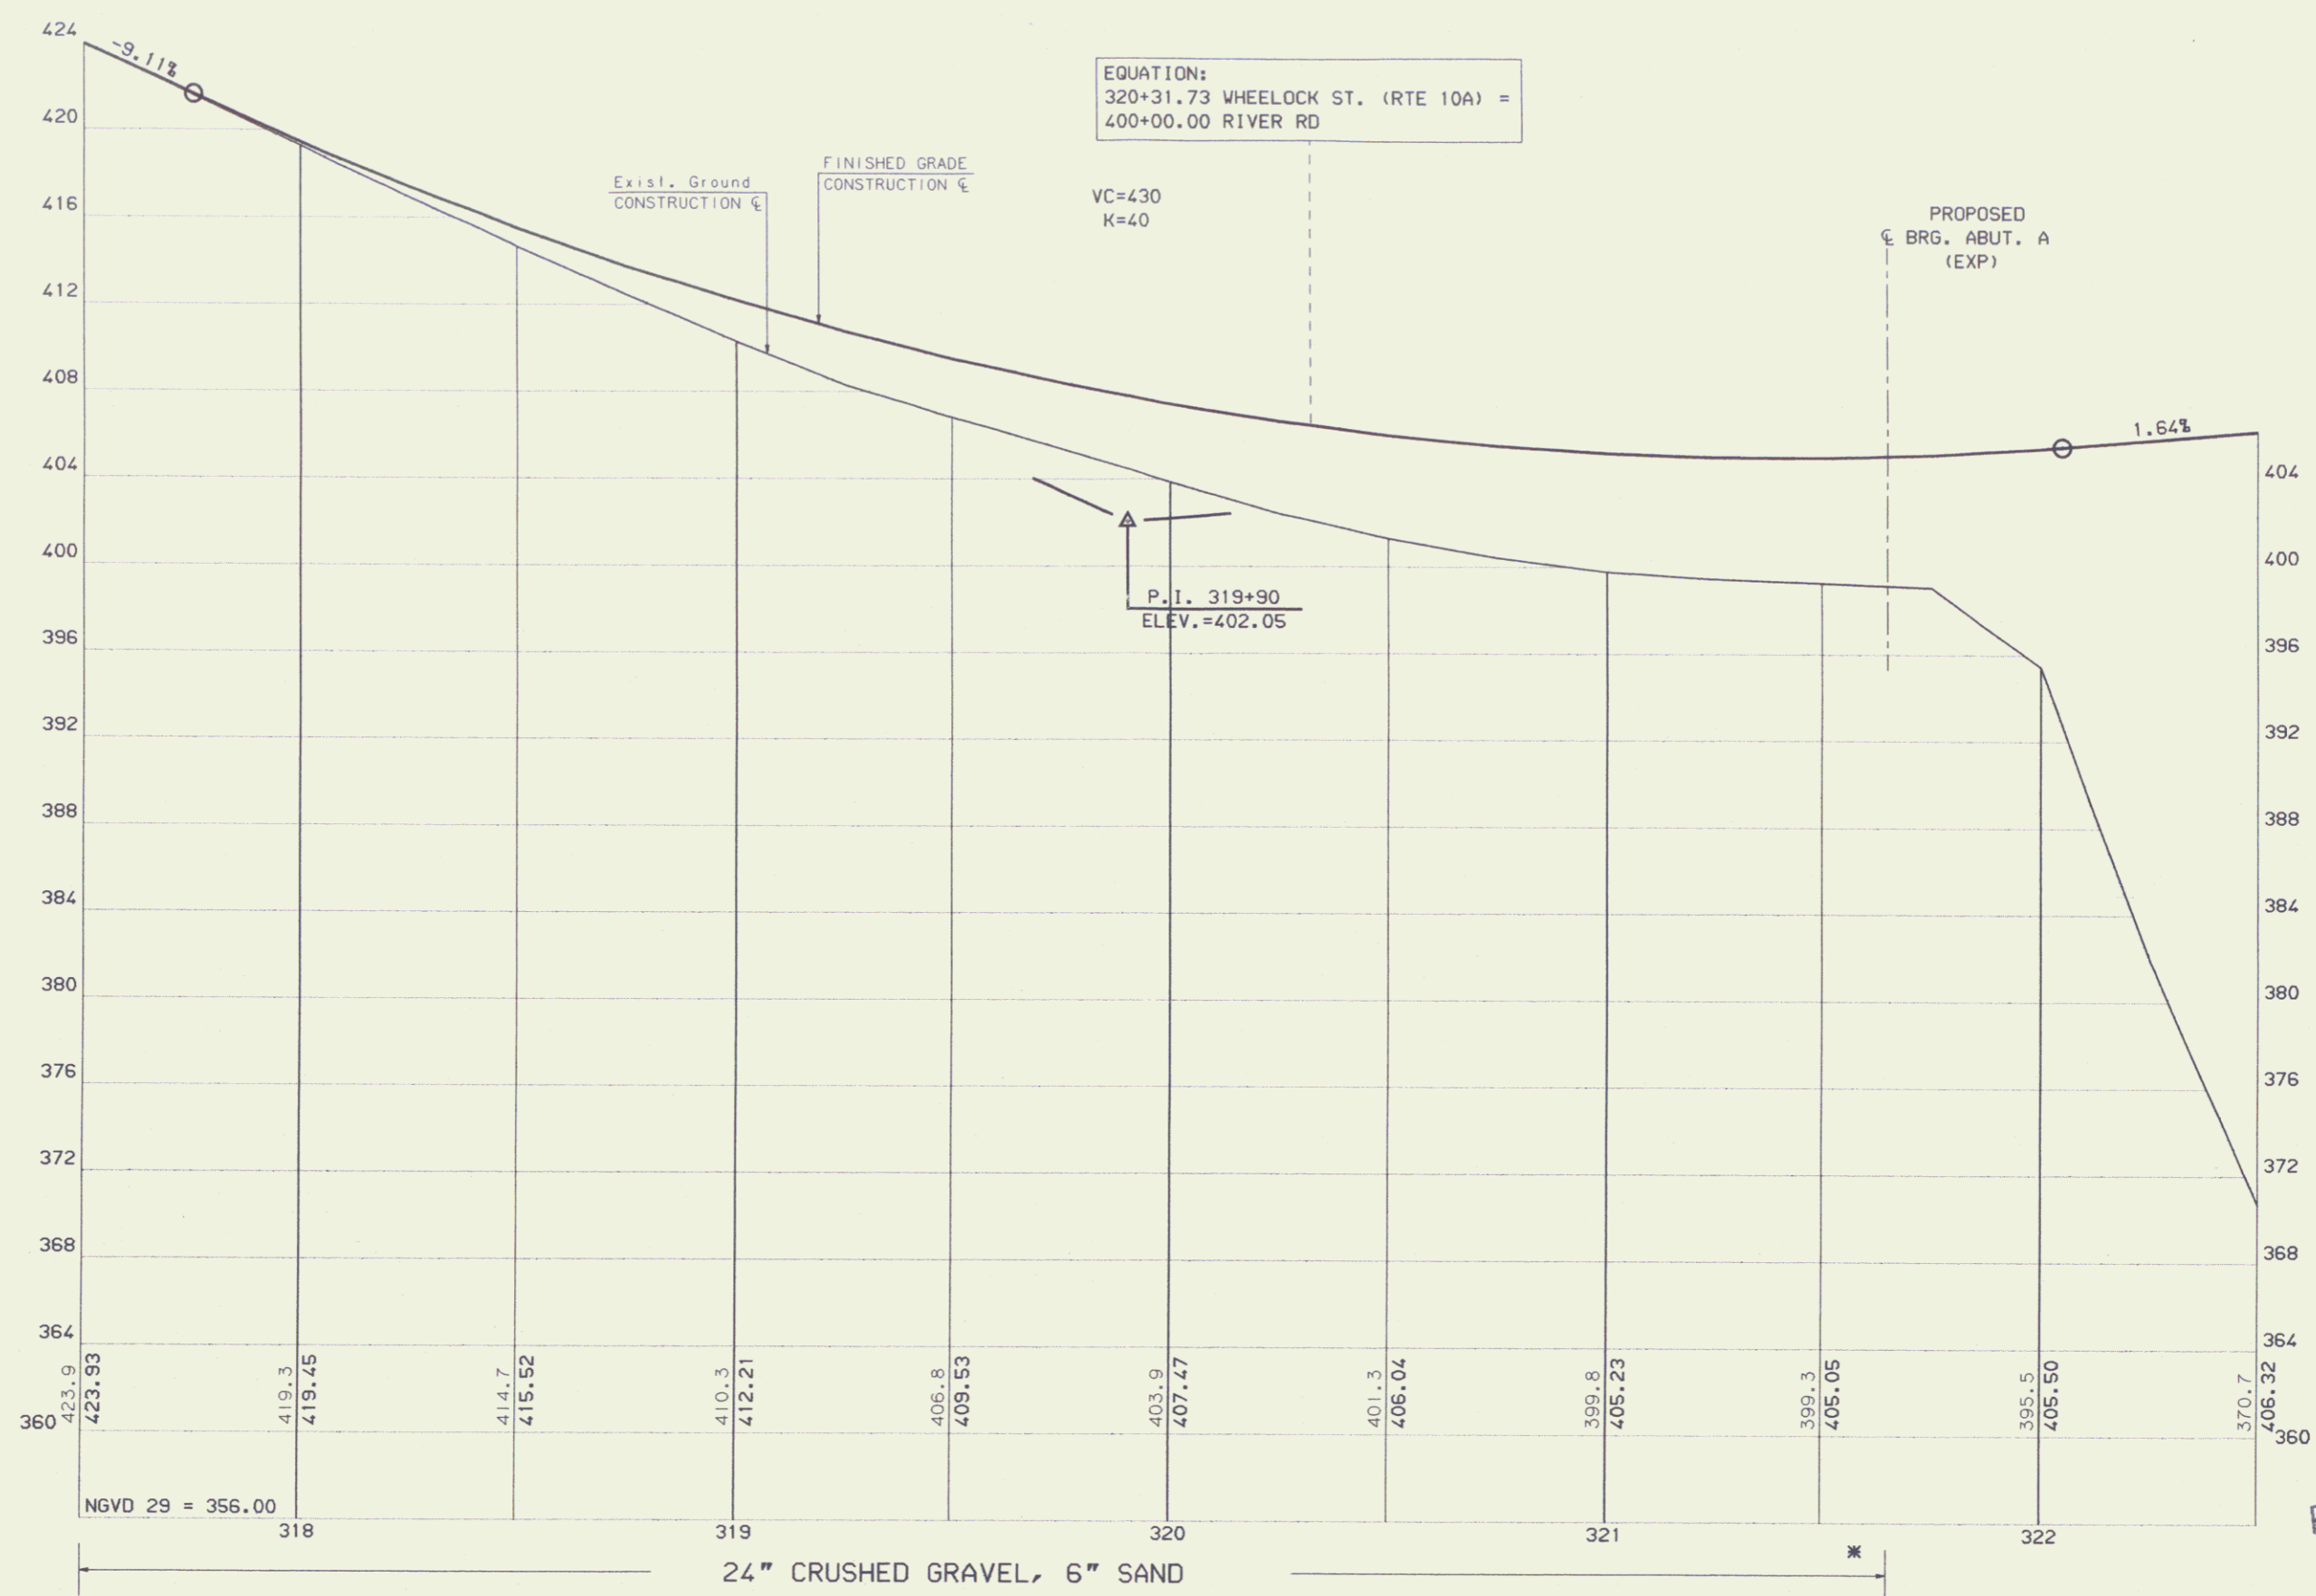

FEB 19 2003

* NOTE: APPROACH SLAB LOCATION

VERMONT RTE. 10A

SCALE: 1" = 20' HORIZ.
1" = 4' VERT.

NORWICH-HANOVER BRM 5203(4)
VERMONT ROW SHEET 7 OF 14

STATE OF NEW HAMPSHIRE
DEPARTMENT OF TRANSPORTATION • BUREAU HIGHWAY DESIGN

VERMONT RTE. 10A PROFILE
STA. 317+50 TO STA. 322+50

WINDOW NAME	.FGB FILENAME	FEDERAL PROJECT NO.	STATE PROJECT NO.	SHEET NO.	TOTAL SHEETS
PROFILE3	PROFILES	DPR-BRM-T-0038(001)	10029A	16	25

7