


EXISTING DETAIL	K. RUF	DATE	1-13-95
PROPOSED DESIGN	K. RUF	DATE	1-13-95
SHEET CHECKED		DATE	
AS BUILT DETAILS		DATE	

REVISIONS AFTER PROPOSAL	NUMBER	DATE	STATION	DESCRIPTION

NOTEBOOKS	BOOK	PAGE

EQUATION:
 400+00.00 RIVER RD =
 320+31.73 WHEELLOCK ST. (RTE 10A)

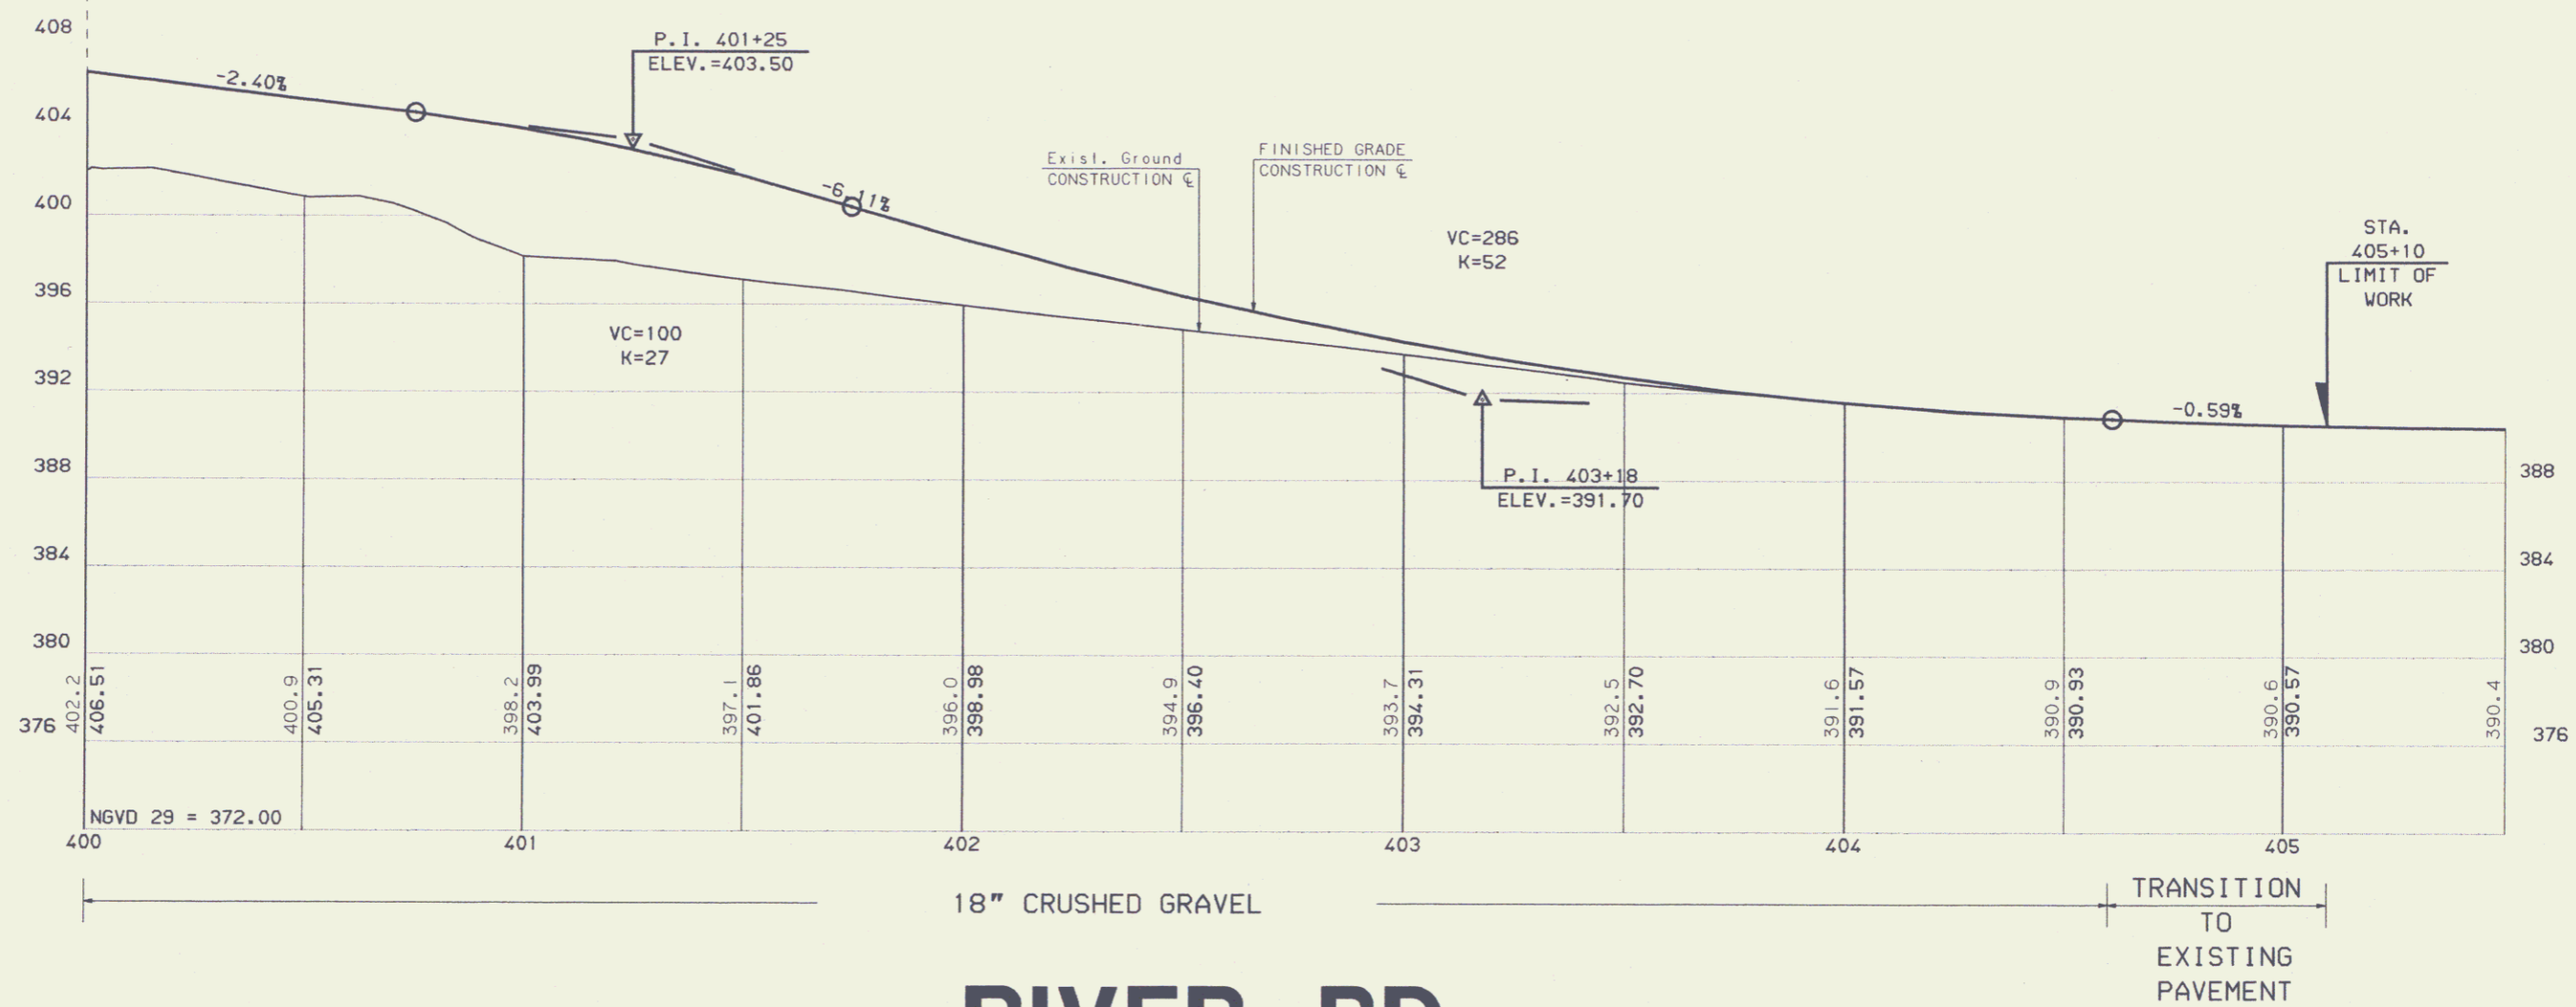

RIVER RD

SCALE: 1" = 20' HORIZ.
 1" = 4' VERT.

FEB 19 2003

NORWICH-HANOVER BRM 5203(4)
 VERMONT ROW SHEET 8 OF 14

STATE OF NEW HAMPSHIRE
 DEPARTMENT OF TRANSPORTATION • BUREAU HIGHWAY DESIGN
 RIVER RD PROFILE

WINDOW NAME	.FGB FILENAME	FEDERAL PROJECT NO.	STATE PROJECT NO.	SHEET NO.	TOTAL SHEETS
PROFLAS1	PROFILES	DPR-BRM-T-0038(001)	10029A	XX	XX