

EXISTING DETAIL		PROPOSED DESIGN		SHEET CHECKED		AS BUILT DETAILS	
DATE	BY	DATE	BY	DATE	BY	DATE	BY
4/94	J. DEMHIRST	4/94	J. DEMHIRST	4/94	P. SALD		

REVISIONS AFTER PROPOSAL	STATION	DESCRIPTION


NUMBER	DATE	STATION	DESCRIPTION


NOTEBOOKS	
BOOK	PAGE
11903	
12051	
12542	

**BEGIN VT. R.O.W. PROJECT  
HANOVER-NORWICH BRM 5203(4)  
STA. 405+10 @ RIVER RD. SA#2**

RIVER RD. - CURVE #2  
 PI=404+88.59  
 N = 49142.790  
 E = 101163.020  
 Δ = 08° - 08' - 08.0" RT.  
 D = 06° - 30' - 00.0"  
 T = 62.69'  
 R = 881.47'  
 L = 125.16'  
 E = 2.23'

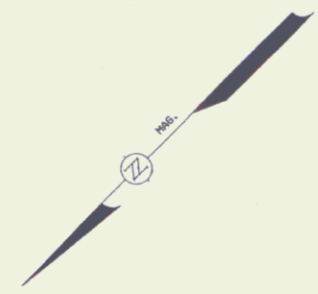

- PERMANENT RETAINING WALL EASEMENT
- TEMPORARY CONSTRUCTION EASEMENT
- DRAINAGE EASEMENT

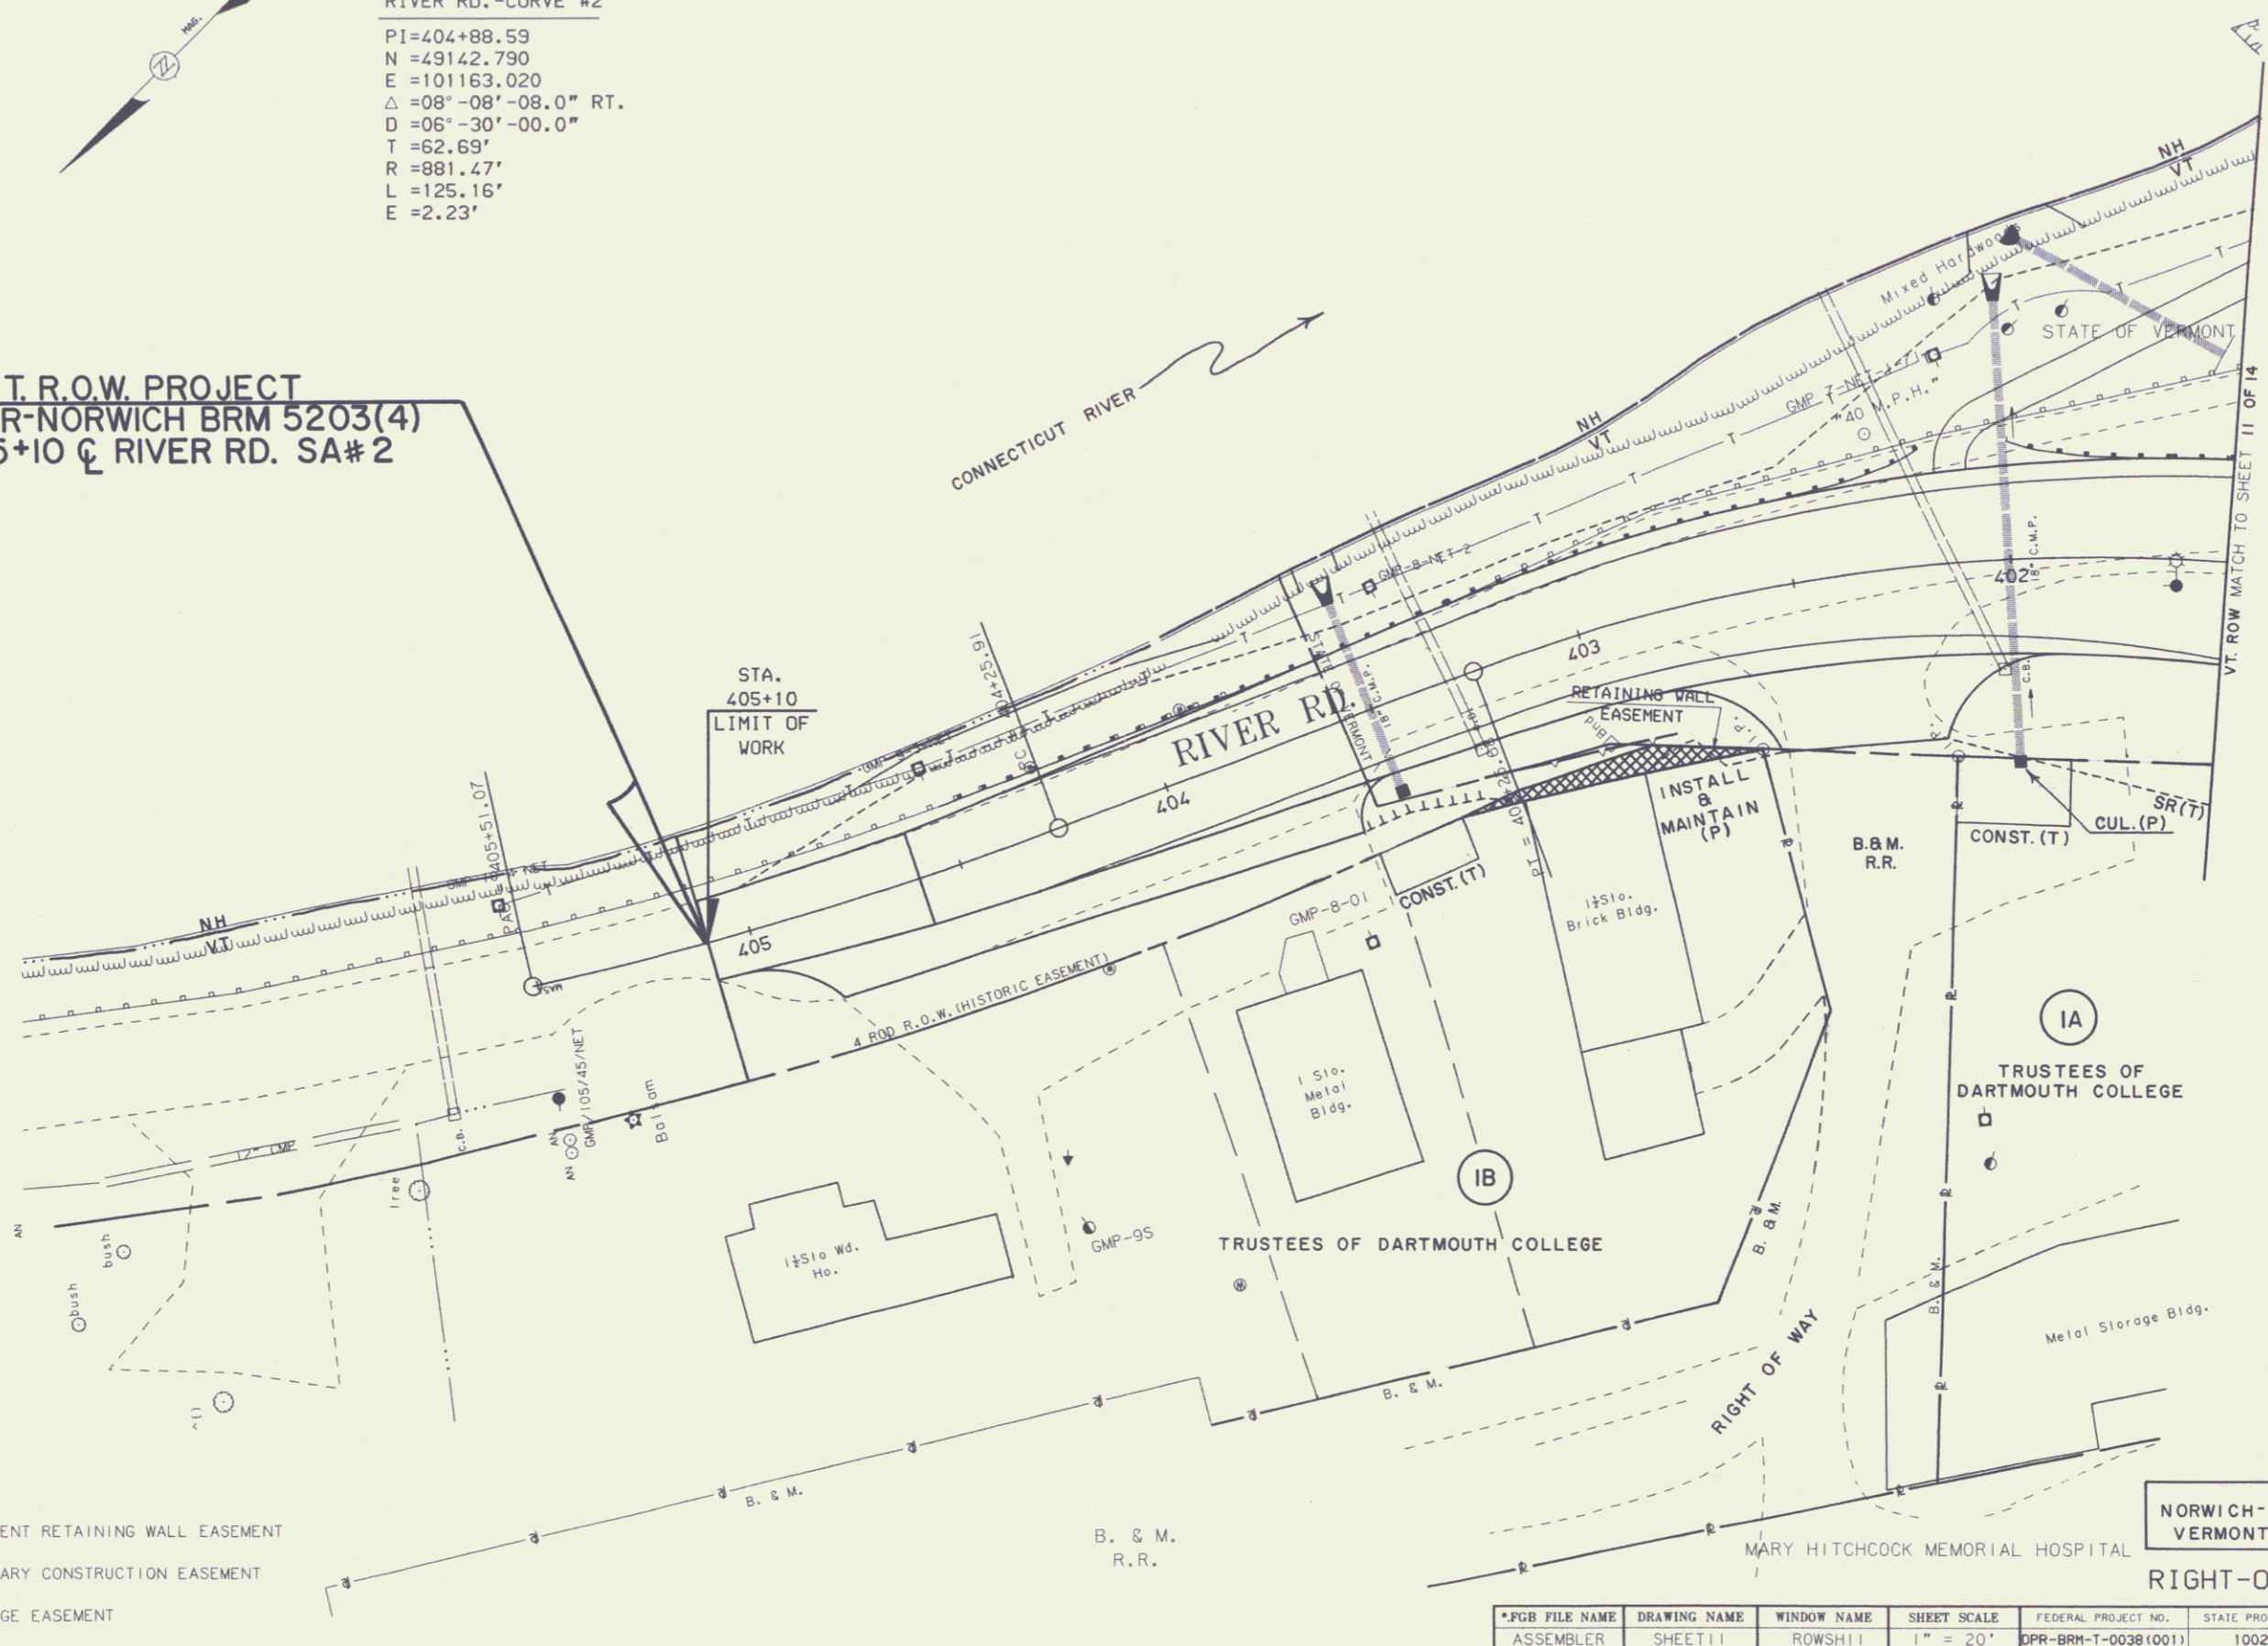

FEB 19 2003

NORWICH-HANOVER BRM 5203(4)  
 VERMONT ROW SHEET 10 OF 14  
**RIGHT-OF-WAY PLANS**

*.PGB FILE NAME	DRAWING NAME	WINDOW NAME	SHEET SCALE	FEDERAL PROJECT NO.	STATE PROJECT NO.	SHEET NO.	TOTAL SHEETS
ASSEMBLER	SHEET 11	ROWSH11	1" = 20'	DPB-BRM-T-0038(001)	10029-A	12	25

10