




EXISTING DETAIL	J. DEWHIRST	DATE	4/94
PROPOSED DESIGN	J. DEWHIRST	DATE	4/94
SHEET CHECKED	P. SALO	DATE	4/94
AS BUILT DETAILS		DATE	

NOTEBOOKS	
BOOK	PAGE
11903	
12051	
12542	

REVISIONS AFTER PROPOSAL			
NUMBER	DATE	STATION	DESCRIPTION

 --TEMPORARY CONSTRUCTION EASEMENT
 --DRAINAGE EASEMENT

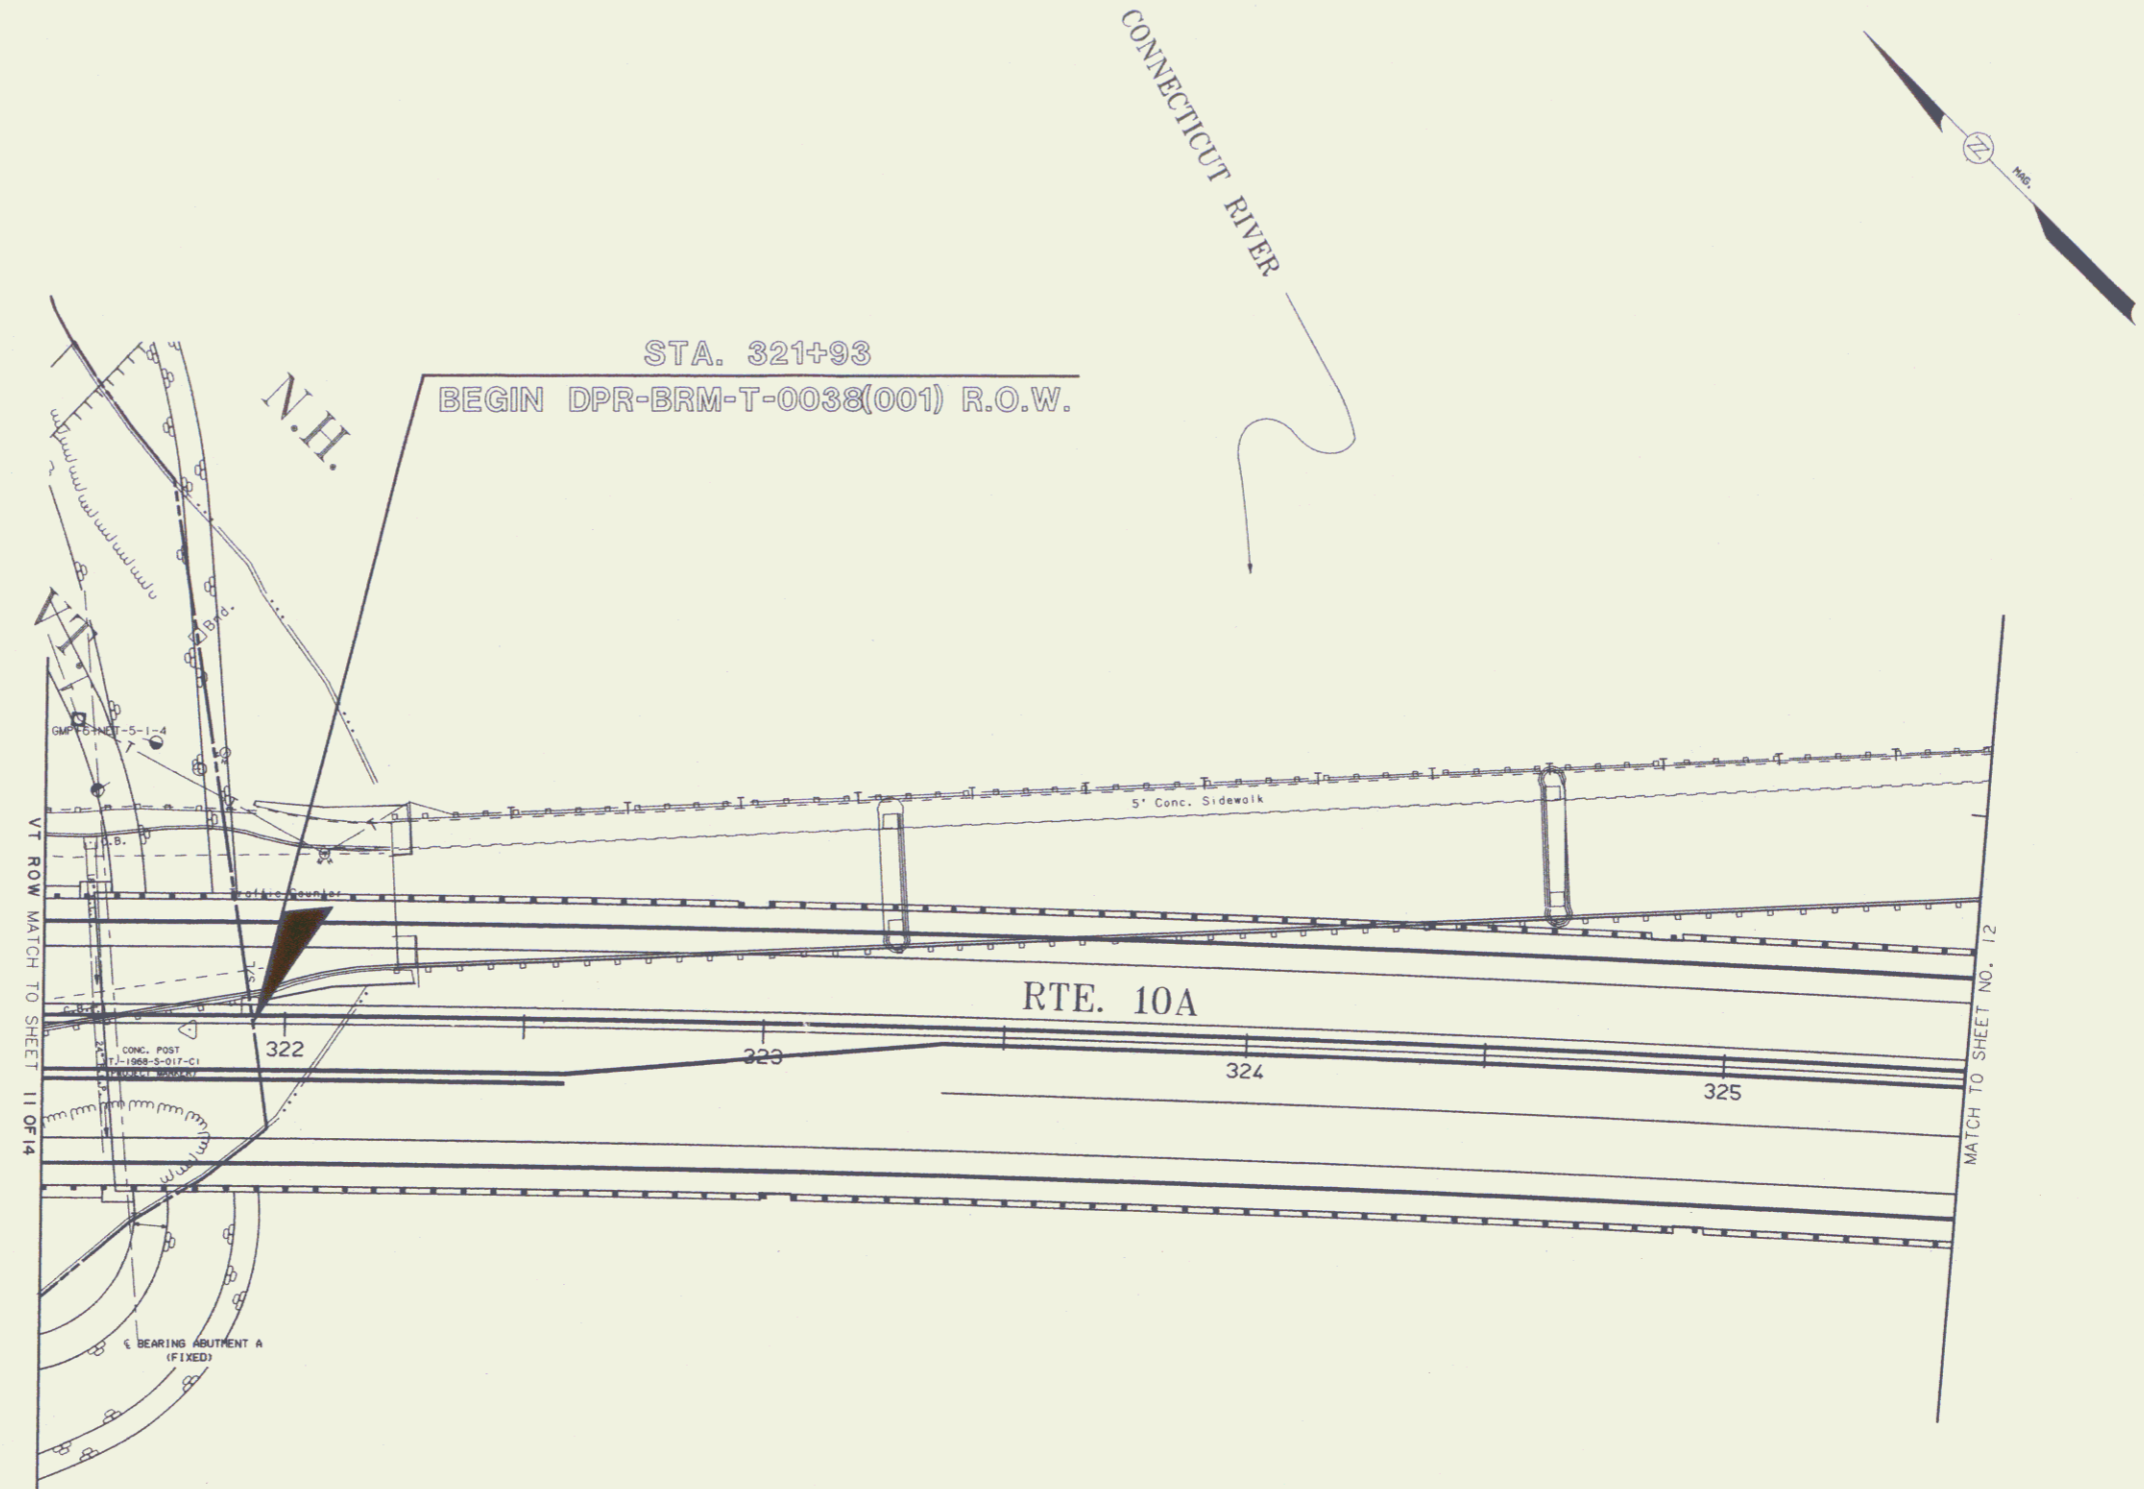

FEB 19 2003

NORWICH-HANOVER BRM 5203(4)
VERMONT ROW SHEET 12 OF 14
RIGHT-OF-WAY PLANS

*PCB FILE NAME	DRAWING NAME	WINDOW NAME	SHEET SCALE	FEDERAL PROJECT NO.	STATE PROJECT NO.	SHEET NO.	TOTAL SHEETS
ASSEMBLER	SHEET04	ROWSH04	1" = 20'	DPR-BRM-T-0038(001)	10029-A	10	25