


SEE SHEET 2 FOR INDEX OF SHEETS
AND LIST OF STANDARDS

STATE OF VERMONT AGENCY OF TRANSPORTATION



R. O. W. PLANS

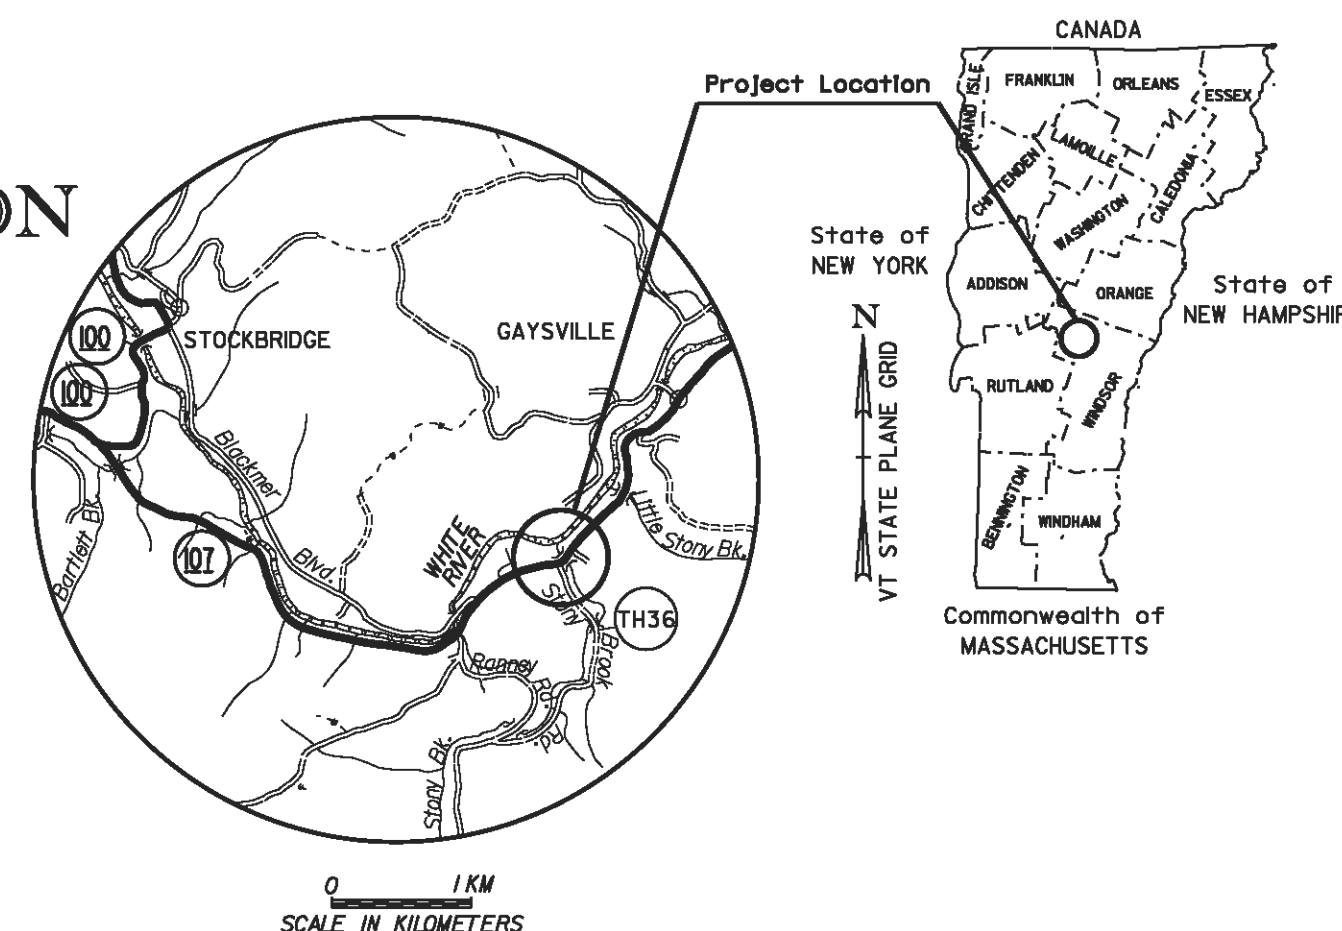


PROPOSED IMPROVEMENT BRIDGE PROJECT TOWN OF STOCKBRIDGE COUNTY OF WINDSOR VT ROUTE 107, BRIDGE 9 MINOR ARTERIAL HIGHWAY

BEGIN R. O. W. PROJECT

BRF 022-1(20)
STA. 9+872.87 CL

BEGINNING AT A POINT, ON VERMONT ROUTE 107, IN THE TOWN OF STOCKBRIDGE, APPROXIMATELY 5.15 KILOMETERS EAST OF THE VERMONT ROUTE 107/VERMONT ROUTE 100 JUNCTION AND EXTENDING EASTERLY APPROXIMATELY 0.340 KILOMETERS ON VERMONT ROUTE 107.
WORK TO BE PERFORMED UNDER THIS PROJECT INCLUDES THE REMOVAL OF THE EXISTING BRIDGE SUPERSTRUCTURE, ABUTMENTS AND PIERS, RELOCATION OF STONY BROOK ROAD, CONSTRUCTION OF NEW BRIDGE SUPERSTRUCTURE AND ABUTMENTS, ROADWAY APPROACHES AND INCIDENTAL ITEMS.

PROJECT DATA	LENGTH (M)	LENGTH (KM)
TOWN OF STOCKBRIDGE VT RTE 107		
LENGTH OF ROADWAY	293.400	0.29340
LENGTH OF BRIDGE	46.600	0.04660
LENGTH OF PROJECT	340.000	0.34000
LENGTH OF ROW PROJECT	581.801	0.58178 [(1908.8') 0.36 MILES]

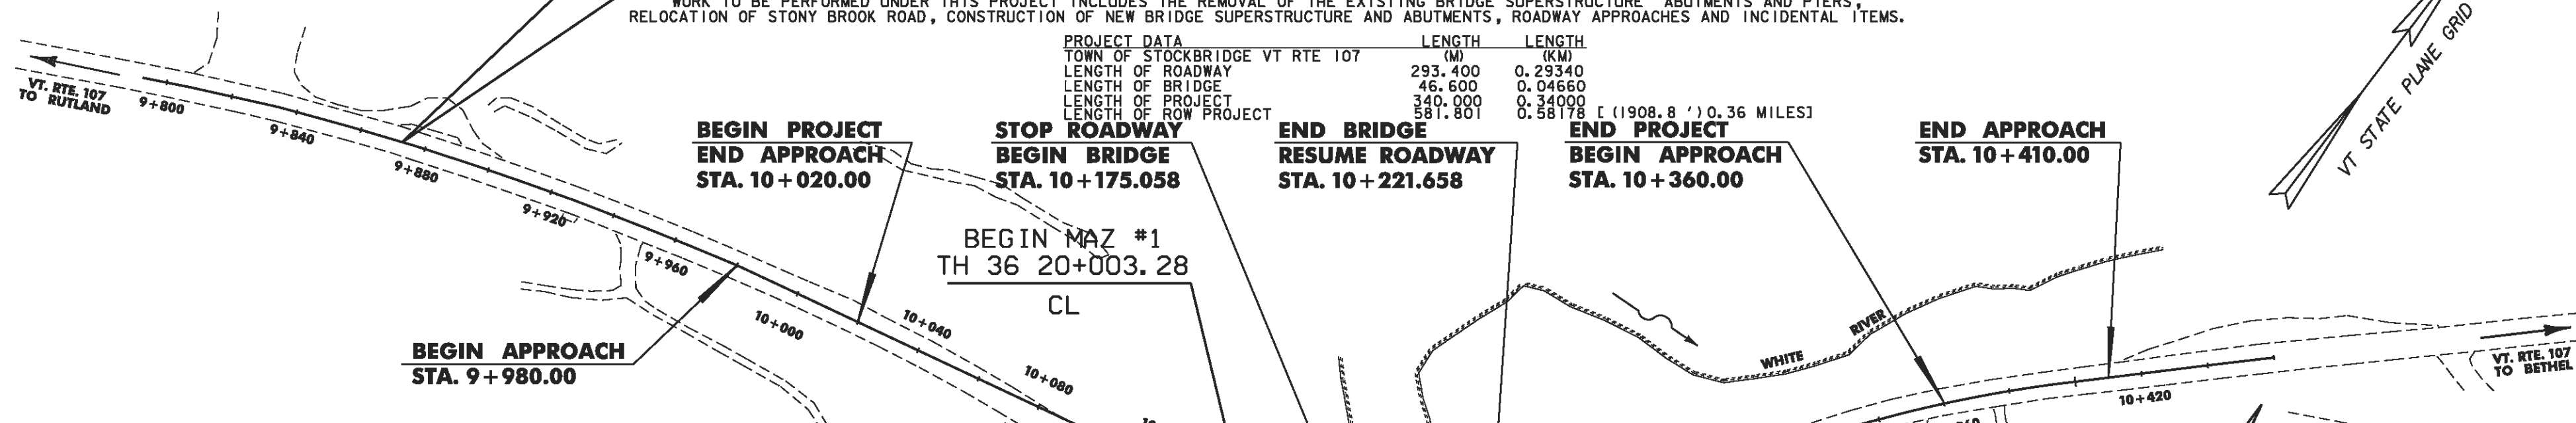

ALL DRIVES AS INDICATED ON PLANS ARE SUBJECT TO PERMITS PURSUANT TO TITLE 19 SECTION III, V.S.A.

LINES SHOWN ON THIS PLAN AS EXISTING PROPERTY LINES P/L ARE BELIEVED TO BE ACCURATE BUT SHOULD NOT BE RELIED UPON FOR PURPOSES UNRELATED TO THE STATE OF VERMONT'S ACQUISITION OF LAND AND RIGHTS FOR THIS PROJECT.

CONVENTIONAL SYMBOLS	
COUNTY LINE	
TOWN LINE	
LIMITS OF ACCESS	
POINT OF ACCESS	
FENCE LINE	
STONE WALL	
TRAVELED WAY	
GUARD RAIL	
RAILROAD	
SURVEY LINE	
CULVERT	
POWER POLE	
TELEPHONE POLE	
TREES	
CONTROL OF ACCESS	
PROPERTY LINE	
R.O.W. TAKING LINE	
SLOPE RIGHTS	
TOP OF CUT	
TOE OF SLOPE	

SURVEYED BY : L. ORVIS
SURVEYED DATE : JAN 2000

DATUM
VERTICAL NAVD88
HORIZONTAL NAD83 (96)

VT RTE 107 STA 10+146.023 =
STONY BROOK RD STA SB 20+000.000

BEGIN REL #1
10+139.62
16.41M (53.8') RT
END REL #1
TH36 20+060.80
7.54M (24.7') RT TH*36

**LIMIT OF WORK
STA. SB 20+100**

END MAZ #1
TH 36 20+017.09
LENGTH
13.81M (45.3') RT

Right of Way Agent
Frank J. Mainati Jr.



END R. O. W. PROJECT
BRF 022-1(20)
STA. 10+454.671
13.52M (44.36') RT.

THESE PLANS ARE SUBJECT TO SUCH ENGINEERING CHANGES AS MAY BE REQUIRED BY THE FEDERAL HIGHWAY ADMINISTRATION OR THE DIRECTOR OF PROJECT DEVELOPMENT.

CONSTRUCTION IS TO BE CARRIED ON IN ACCORDANCE WITH THESE PLANS AND THE STANDARD SPECIFICATIONS FOR CONSTRUCTION DATED 2001, AS APPROVED BY THE FEDERAL HIGHWAY ADMINISTRATION ON JANUARY 4, 2001 FOR USE ON THIS PROJECT, INCLUDING ALL SUBSEQUENT REVISIONS AND SUCH REVISED SPECIFICATIONS AND SPECIAL PROVISIONS AS ARE INCORPORATED IN THESE PLANS.

APPROVED _____ DATE _____ <i>Director of Program Development</i>
APPROVED _____ DATE _____ <i>Chief of Right of Way</i>
STOCKBRIDGE BRF 022-1(20) S R. O. W. SHEET 1 OF 33 SHEETS