
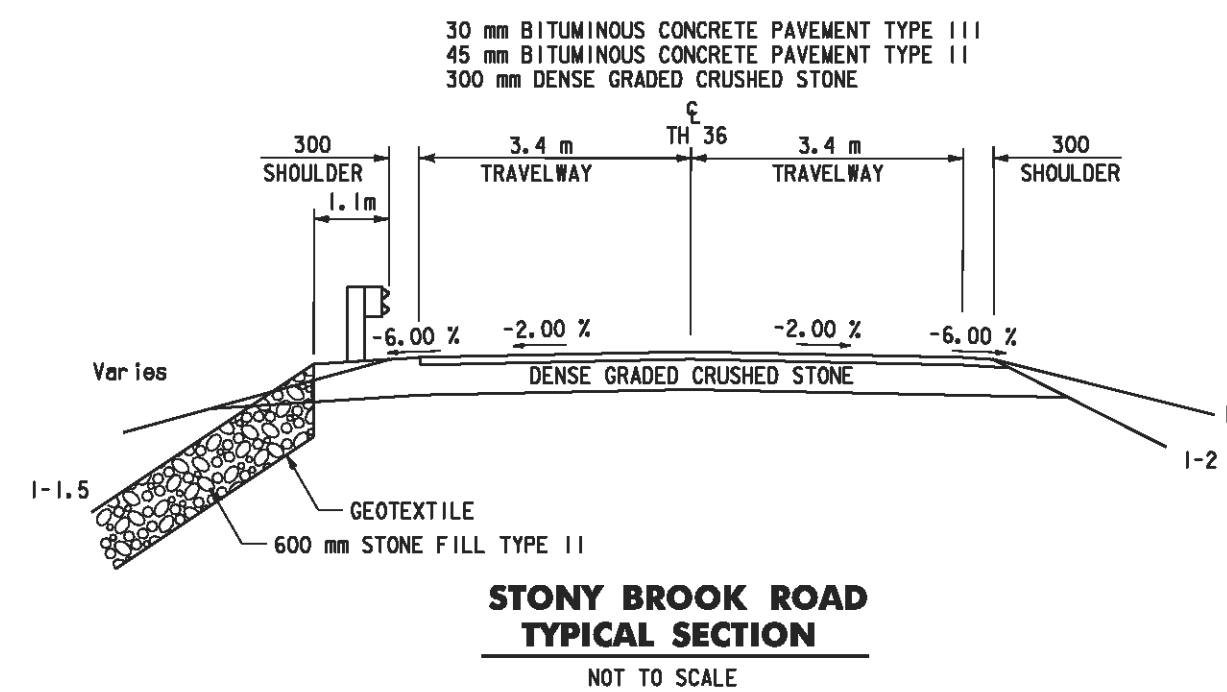
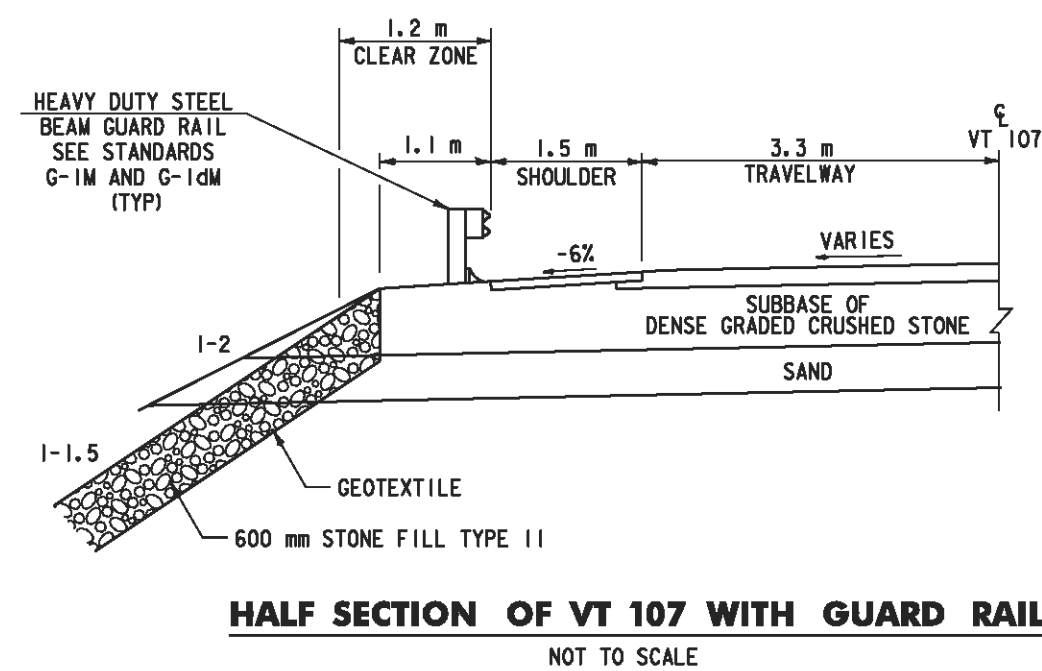
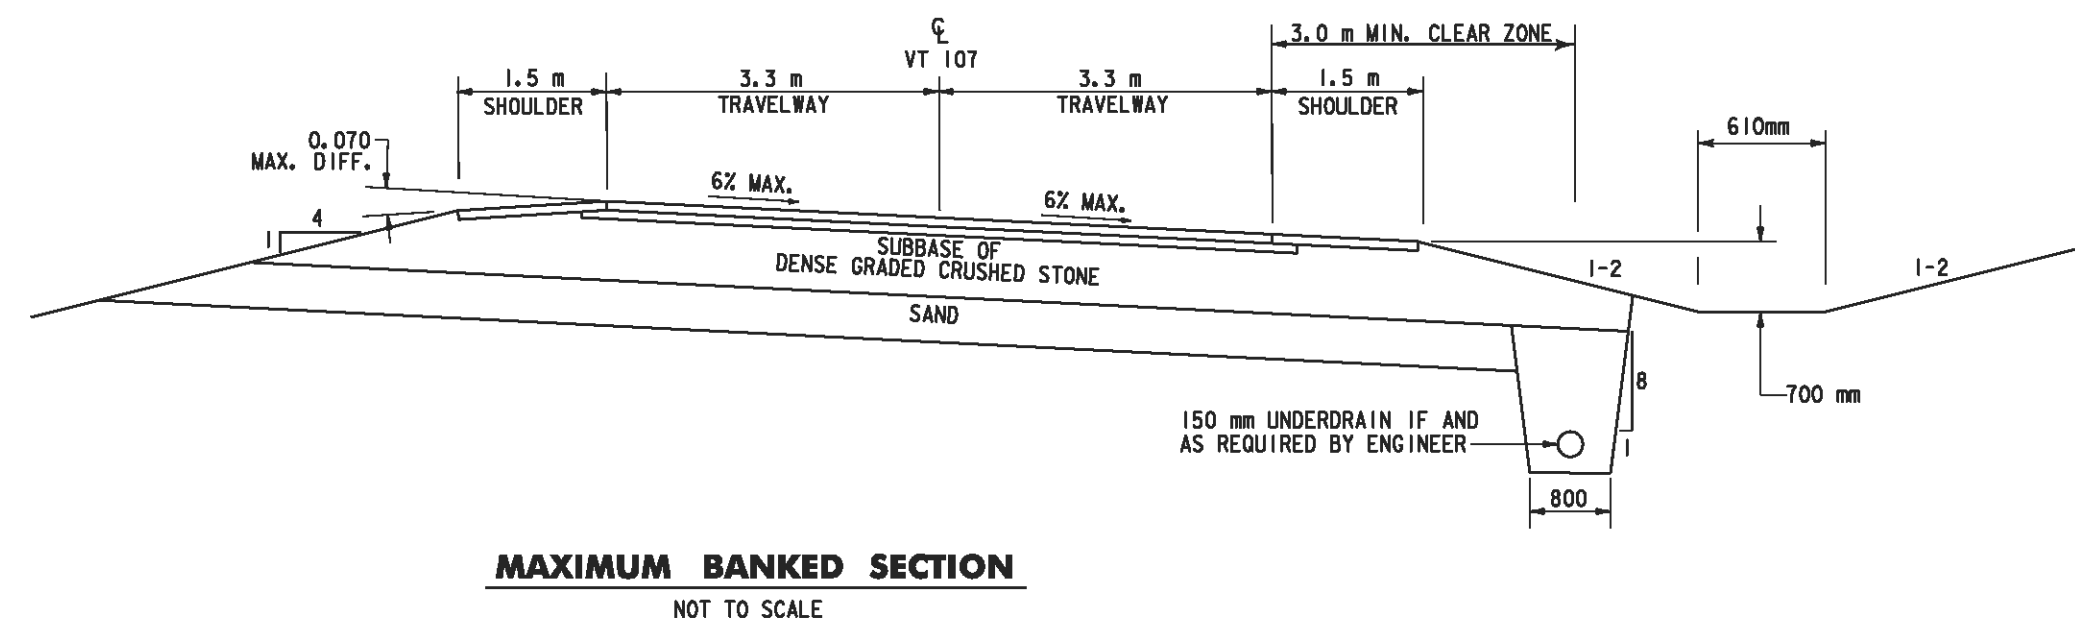


TYPICAL ROADWAY SECTIONS

40 mm BITUMINOUS CONCRETE PAVEMENT TYPE III
 75 mm BITUMINOUS CONCRETE PAVEMENT TYPE II
 90 mm BITUMINOUS CONCRETE PAVEMENT TYPE I
 Shoulders: 115 mm BITUMINOUS CONCRETE PAVEMENT (40 mm TYPE III over 75 mm TYPE II)
 610 mm DENSE GRADED CRUSHED STONE
 450 mm SAND

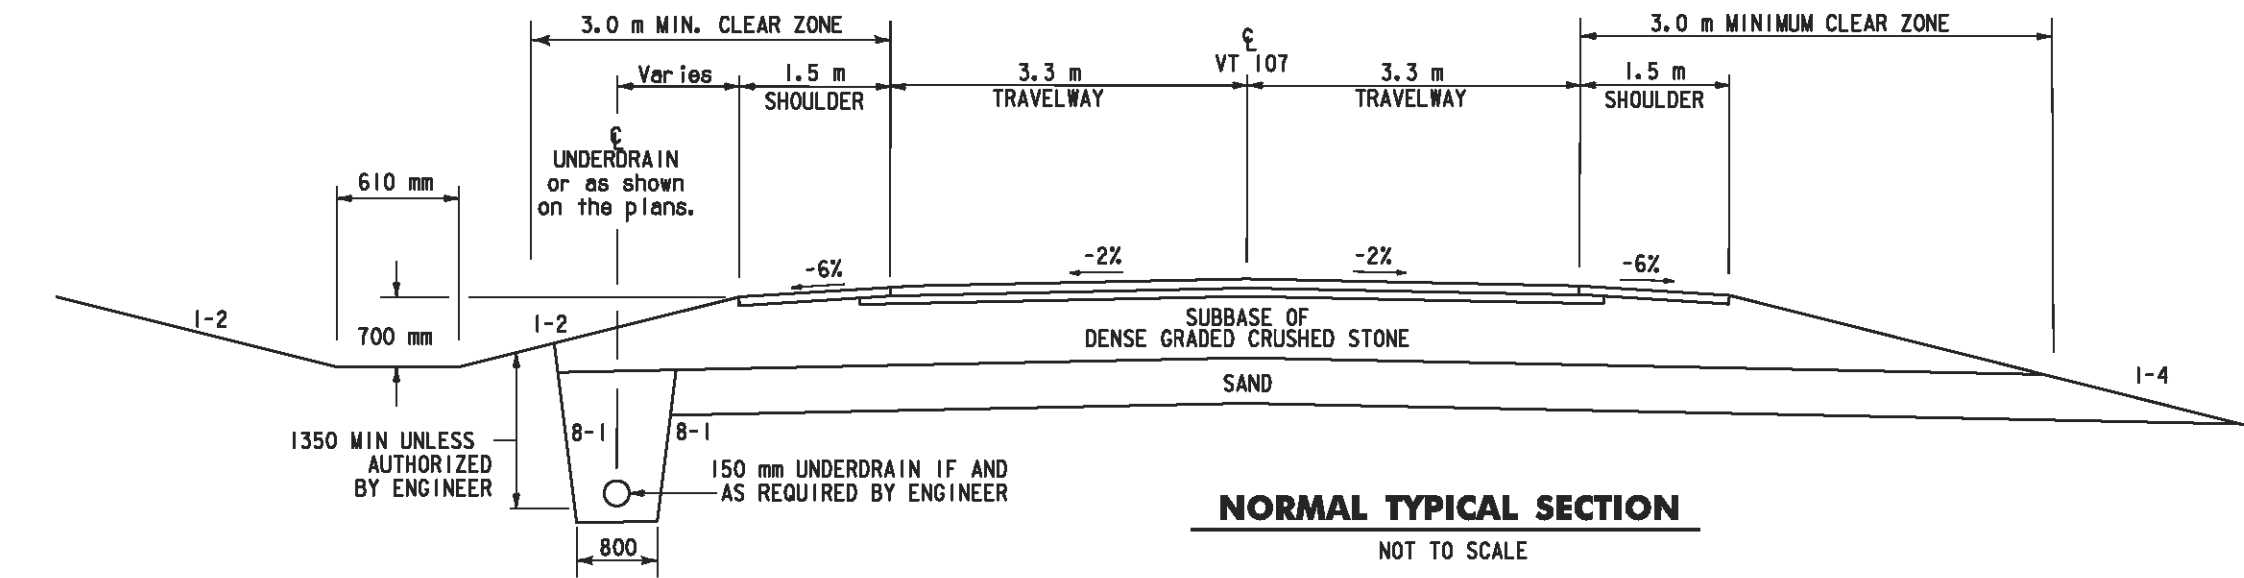

PROJECT NAME:	STOCKBRIDGE	PLOT DATE:	04-MAR-2010
PROJECT NUMBER:	BRF 022-1(20)SC	DRAWN BY:	M DRAPER
FILE NAME:	str5/85e039/de039typ.dgn	DESIGNED BY:	G. Shangraw
PROJECT LEADER:	C.P. Williams	CHECKED BY:	R GINGRAS
		ROW SHEET	2 OF 33