



ALIGNMENT TIES

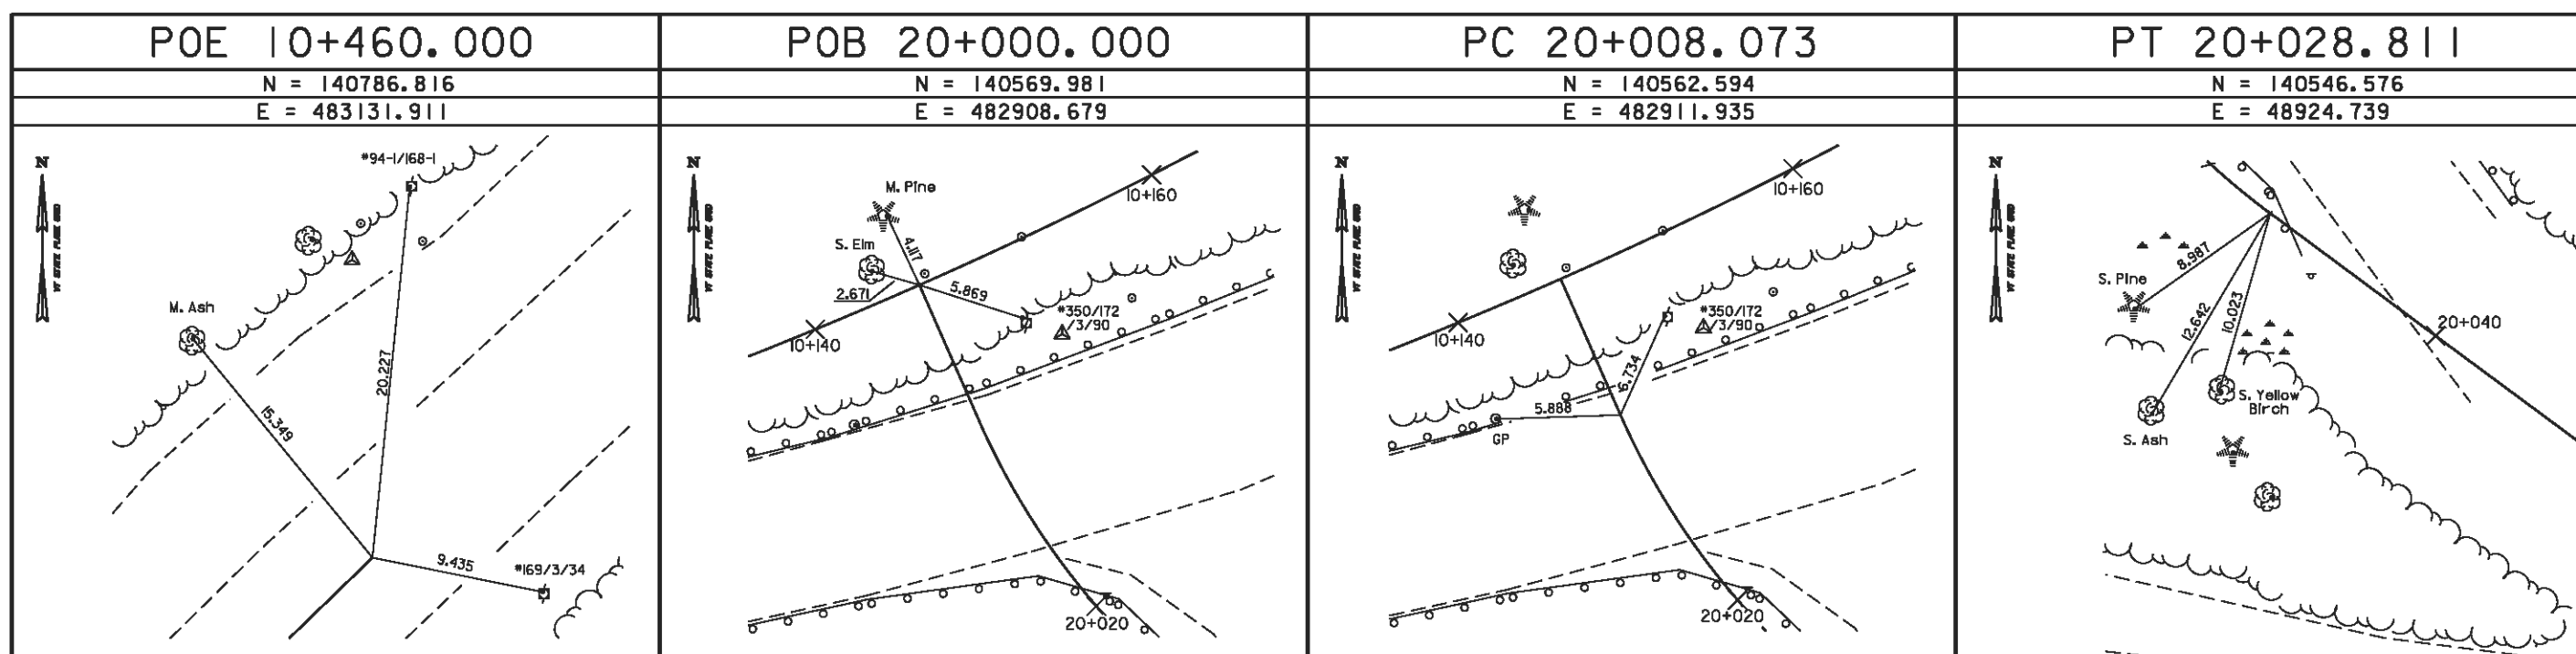

ALIGNMENT TIES

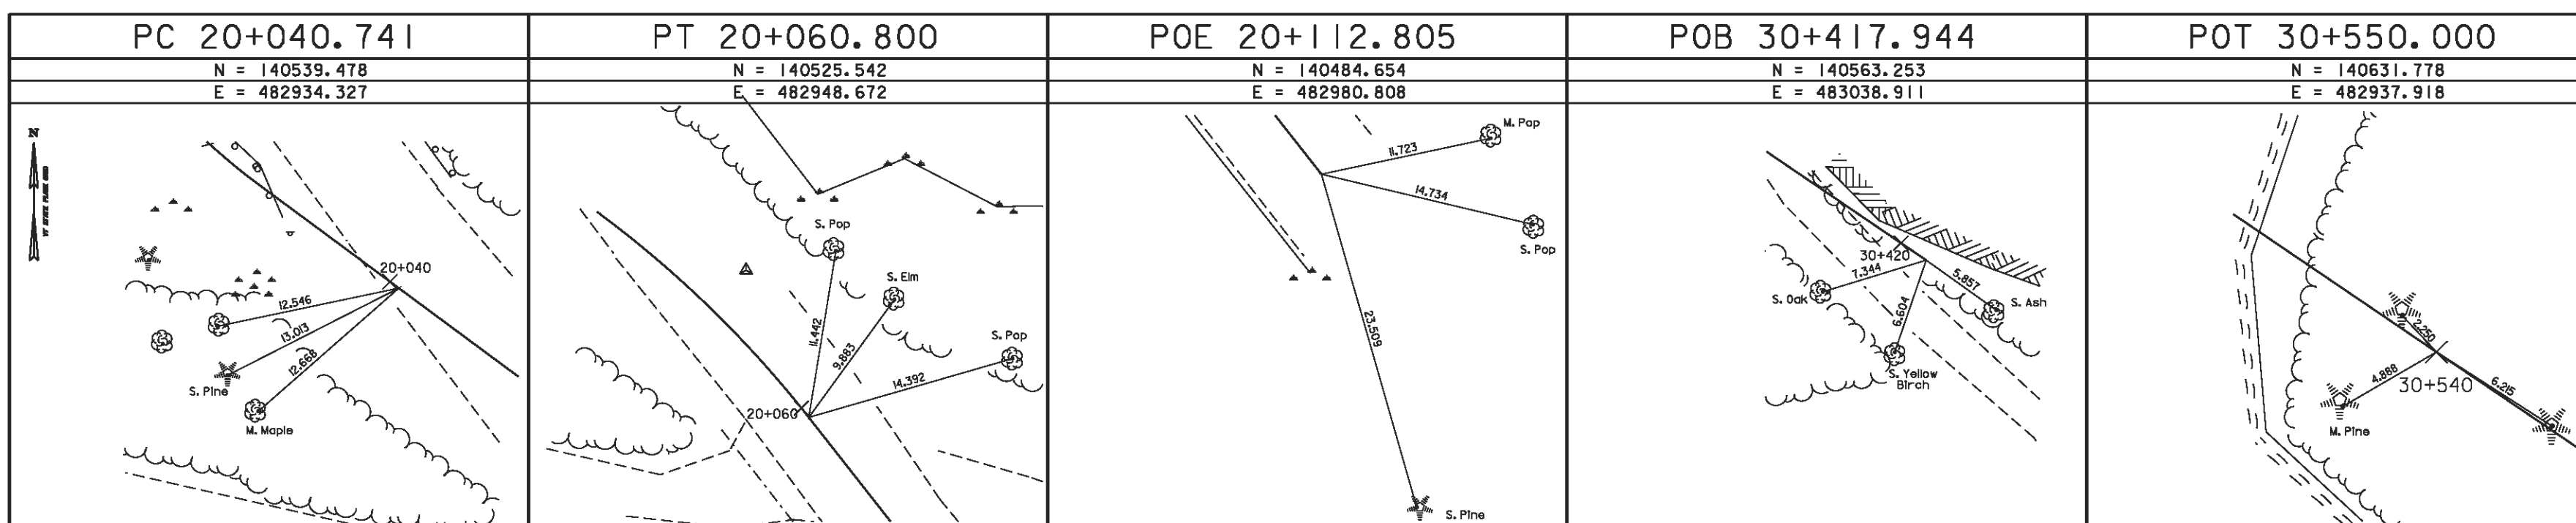

DATUM	
VERTICAL	NAVD 88
HORIZONTAL	NAD 83/96
ADJUSTMENT	none

PROJECT NAME:	STOCKBRIDGE	PLOT DATE:	04-MAR-2010
PROJECT NUMBER:	BRF 022-1(20)SC	DRAWN BY:	H.I. SALLSR.
FILE NAME:	str4/85e039/de039t1.dgn	DESIGNED BY:	H.I. SALLS
PROJECT LEADER:	C.P. WILLIAMS	CHECKED BY:	R.S. YOUNG
TIE SHEET 2		ROW SHEET	5 OF 33