


* 75 TYPE II OVER
90 TYPE I

ROADWAY DETOUR
STA. 10+070 PHASE B
NTS

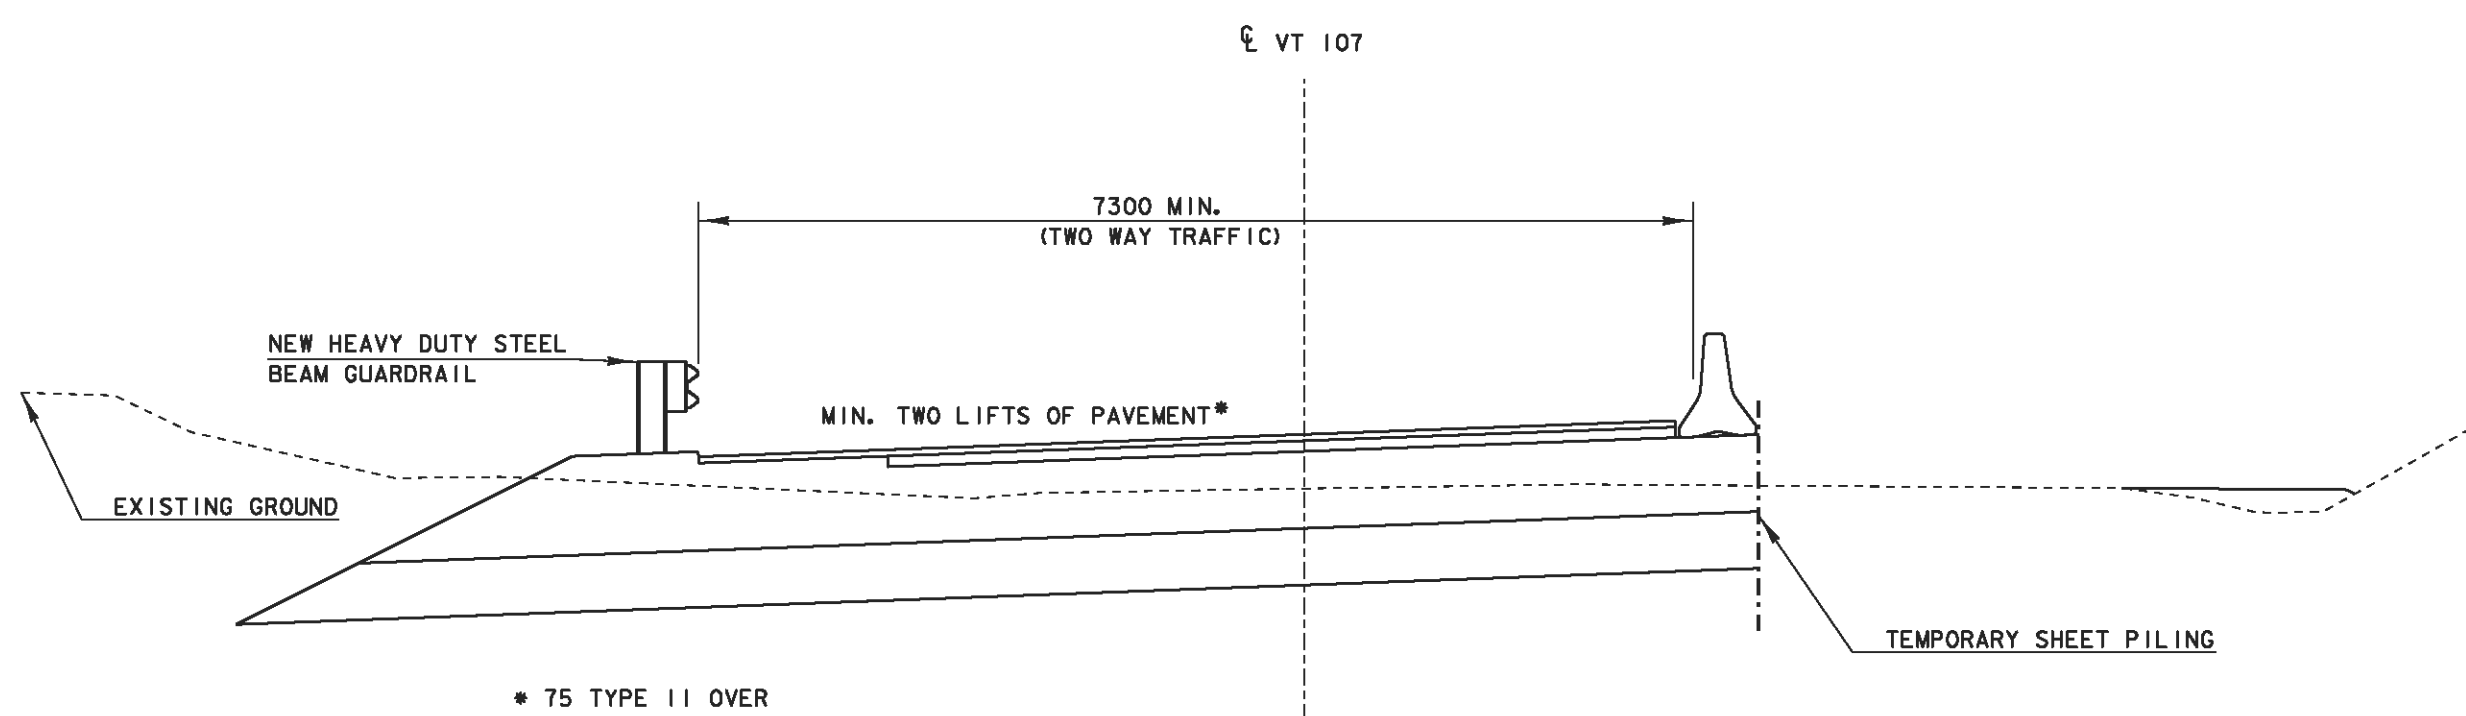

* 75 TYPE II OVER
90 TYPE I

ROADWAY DETOUR
STA. 10+070 PHASE C
NTS

PHASED CONSTRUCTION DETAILS

PROJECT:	STOCKBRIDGE	PROJECT NO.:	BRF022-1 (20) SC
DESIGN FILE NAME:	85e039/de039phasing.dgn	PLOT DATE:	04-MAR-2010
SQUAD LEADER:	C.P. WILLIAMS	CHECKED BY:	R.S. YOUNG
DESIGNED BY:	H.I. SALLS	DRAWN BY:	H.I. SALLS
IPARM FILE NAME:	de039phase2.i	PHASED CONSTRUCTION DETAILS 2	ROW SHEET 11 OF 33