


PARCEL INSTRUMENT DATE GRANTEE GRANTEE RECORDED REMARKS
 B.C. W.D.E. 2-7-41 JOHN STEWART ST. OF VT. BOOK PAGE DATE
 43 340 43 2-15-41

Δ 12° 40' Lt
 D 2'
 R 2864.9
 T 3180
 L 6333
 E 176


117700 1941 7 112

PLAN
 INVESTOR
 PROJECT
 DATE
 SHEET NO.

FRONT
 INVESTOR
 PROJECT
 DATE
 SHEET NO.

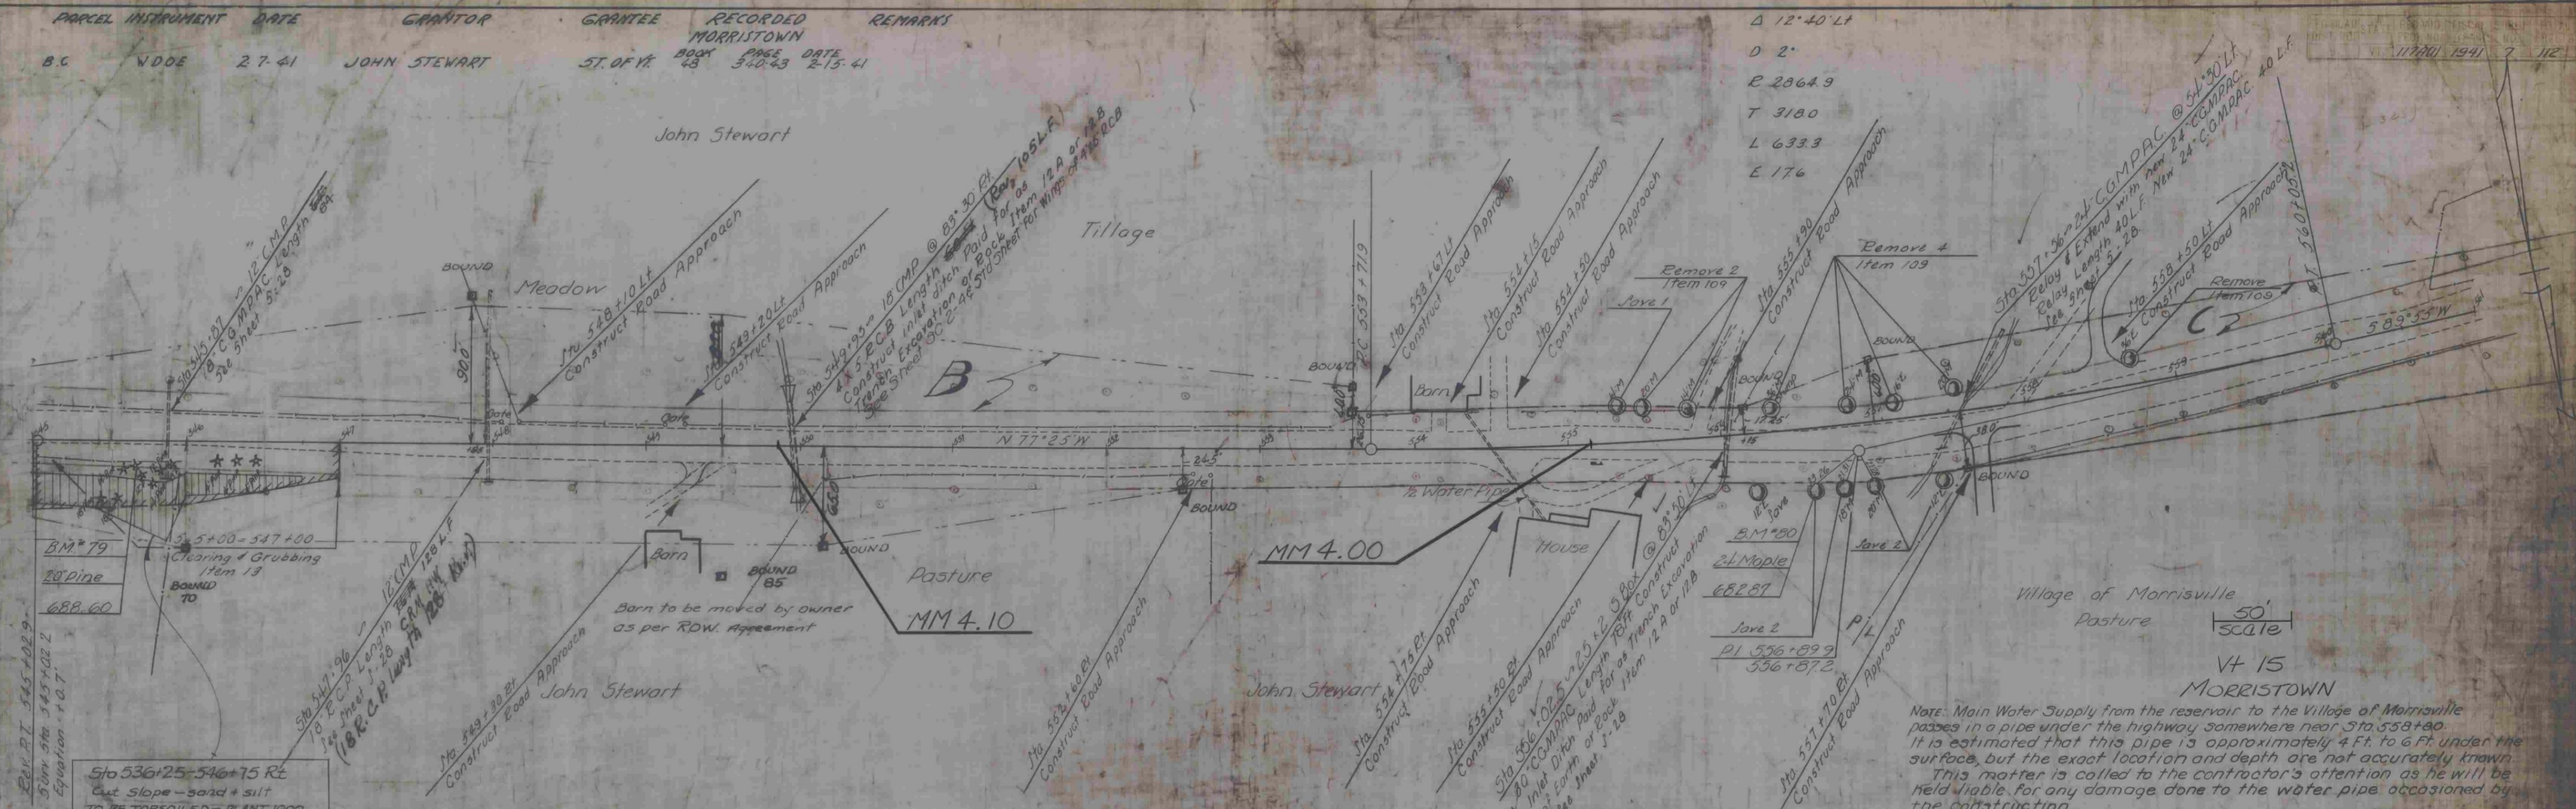

Note: Main Water Supply from the reservoir to the Village of Morrisville passes in a pipe under the highway somewhere near Sta 558+60. It is estimated that this pipe is approximately 4 Ft. to 6 Ft. under the surface, but the exact location and depth are not accurately known. This matter is called to the contractor's attention as he will be held liable for any damage done to the water pipe occasioned by the construction.

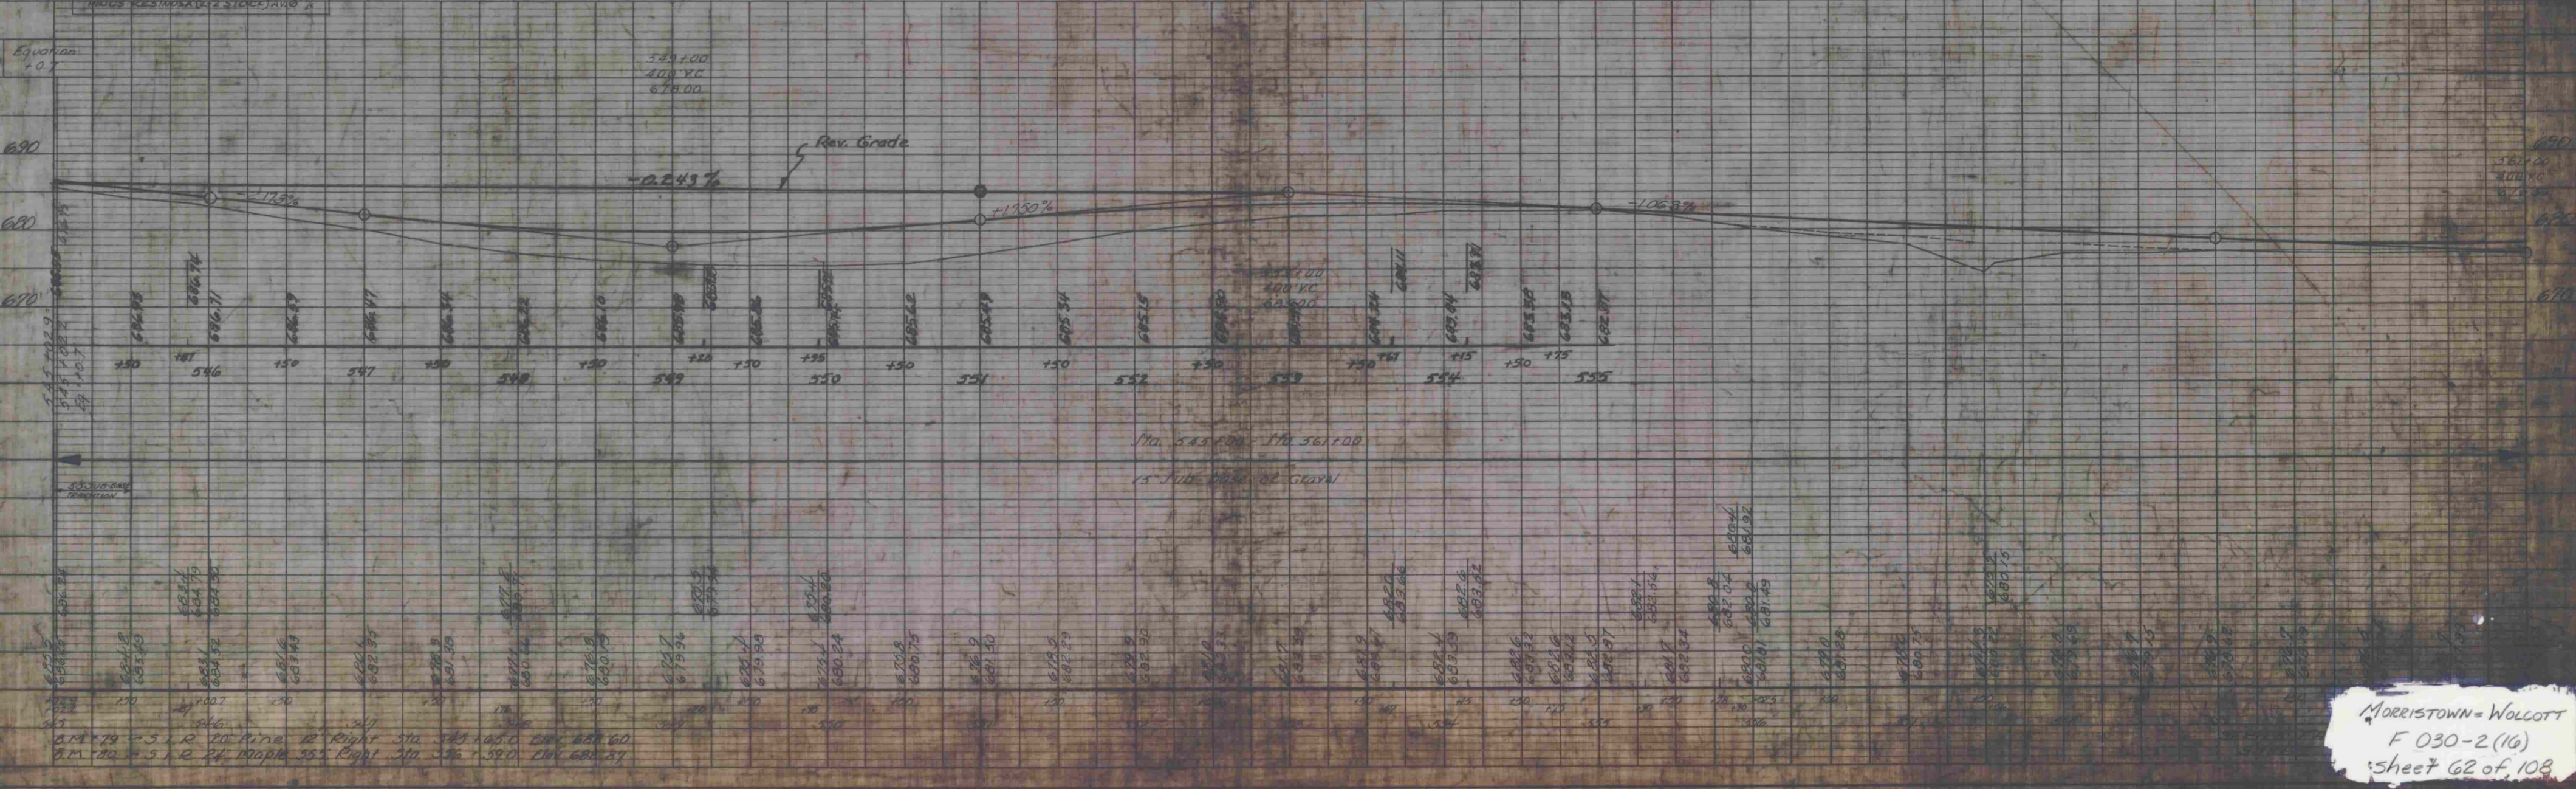

MORRISTOWN - WOLCOTT
 F 030-2 (16)
 sheet 62 of 108