

PARCEL INSTRUMENT DATE GRANTOR GRANTEE RECORDED REMARKS
 A.B.C. W.D.O.E. 2-27-41 G.E.L.M.V. ROBERTS ST OF VT BOOK PAGE DATE
 27 325-356 4-28-41

FED. ROAD STATE PROJ. NO. FISCAL YEAR SHEET NO. TOTAL SHEETS
 8442 1941 19 169

Sta 420+50 - 422+25 Lt
 cut slope - sand + silt
 TO BE TOPSOILED & SEEDED -

BM*63
 36.1m
 117.2964


POT 421+34.8

MM 1.80

SIDE ROAD
 P.I. 441+00
 Δ 76° 15' 12"

REV P.I. 440+71.9
 SURV. POST 440+71.5

G.E. ROBERTS
 meadow

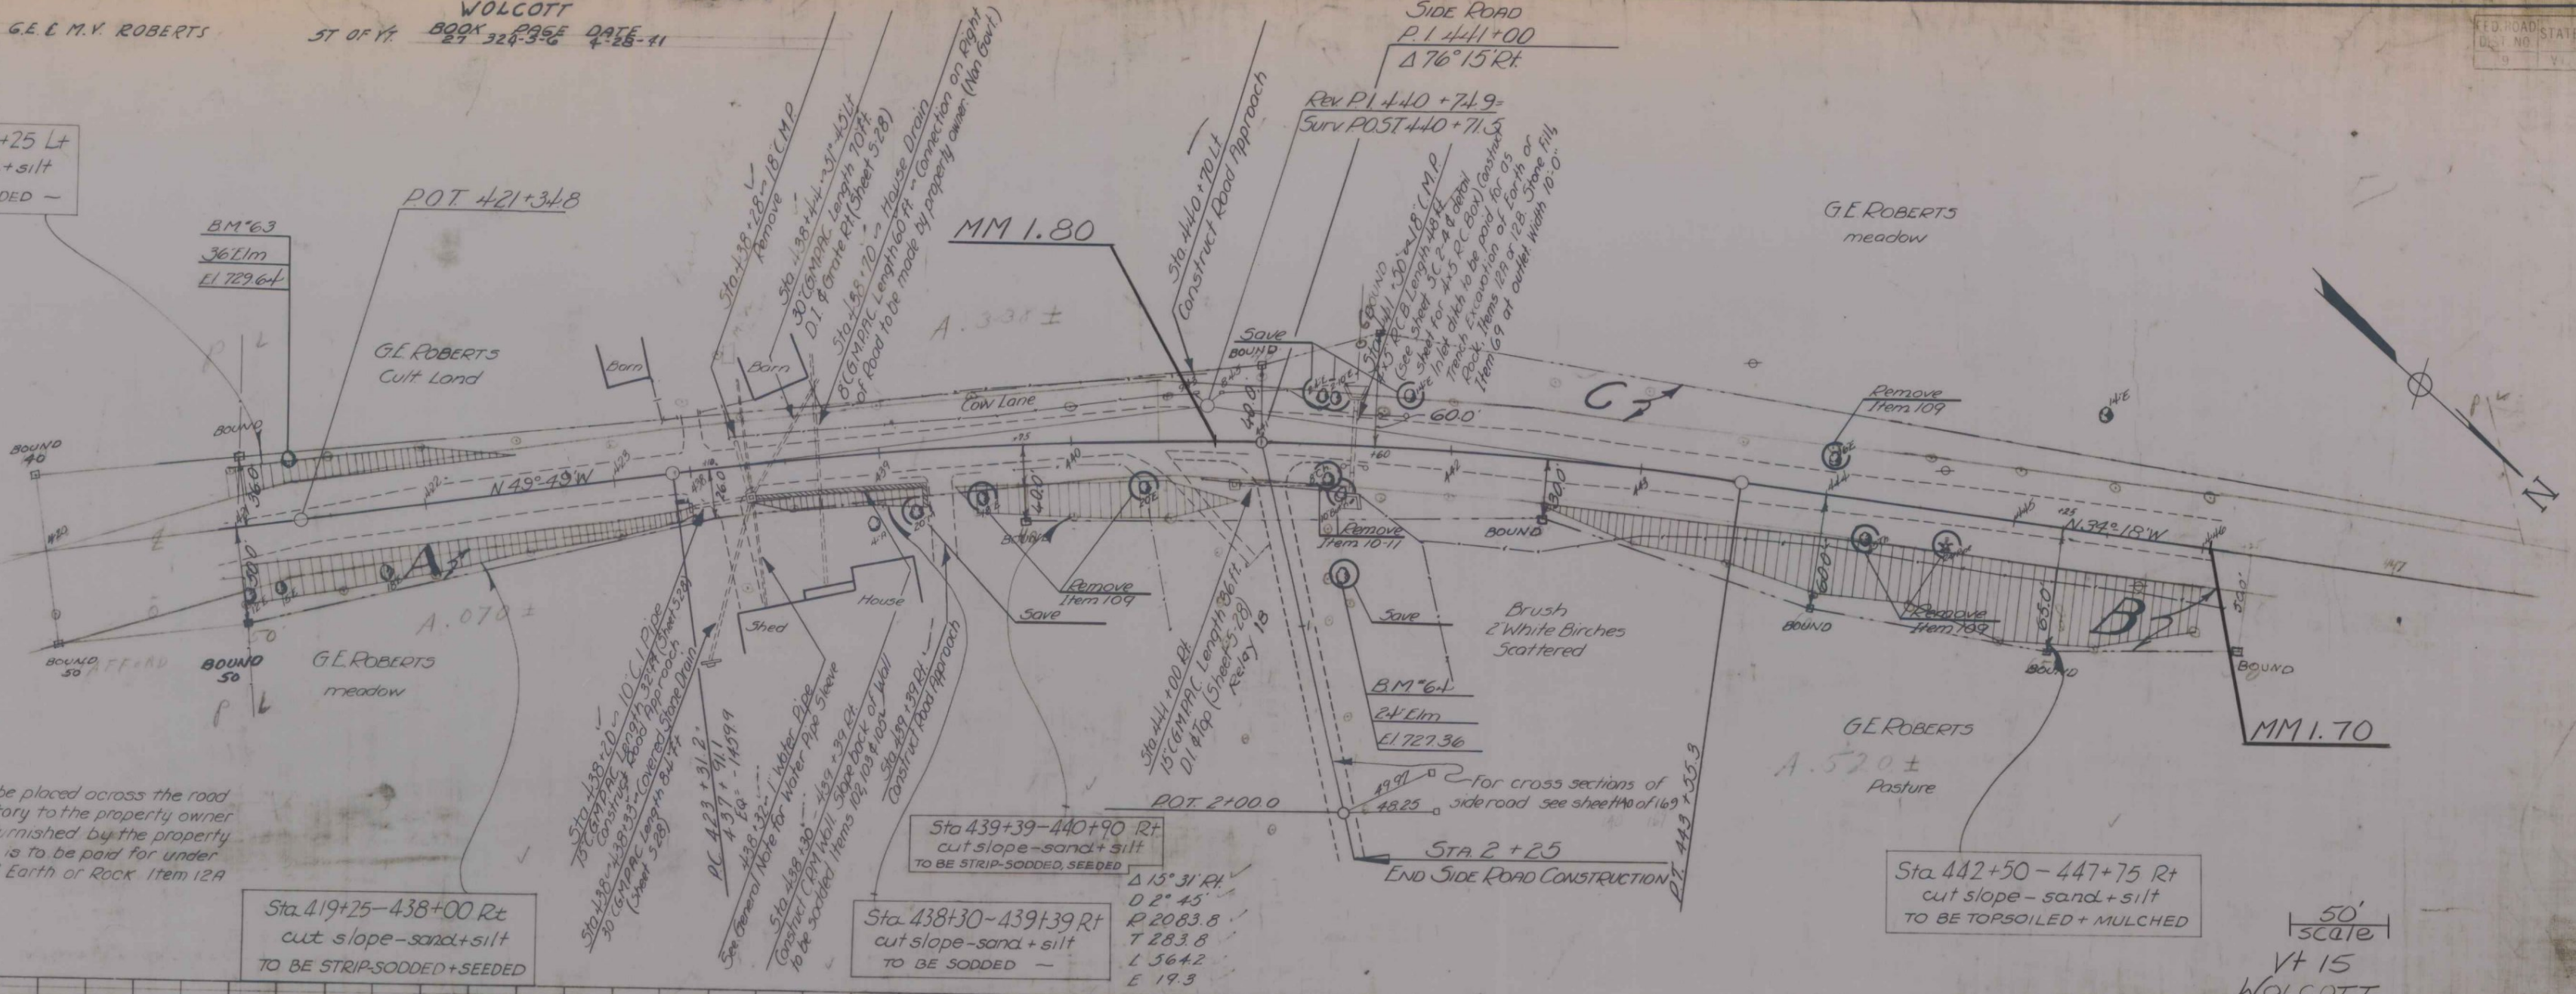

Sta 439+32 Water Pipe Sleeve is to be placed across the road at a location and elevation satisfactory to the property owner by the Contractor; the pipe to be furnished by the property owner. The necessary excavation is to be paid for under the bid item of Trench Excavation of Earth or Rock Item 12A or 12B.

Sta 419+25 - 438+00 Rt
 cut slope - sand + silt
 TO BE STRIP-SODDED + SEEDED


Sta 439+39 - 440+90 Rt
 cut slope - sand + silt
 TO BE STRIP-SODDED, SEEDED

Sta 438+30 - 439+39 Rt
 cut slope - sand + silt
 TO BE SODDED -

Sta 442+50 - 447+75 Rt
 cut slope - sand + silt
 TO BE TOPSOILED + MULCHED

50' scale
 V.T. 15
 WOLCOTT

Equation
 -1459.94

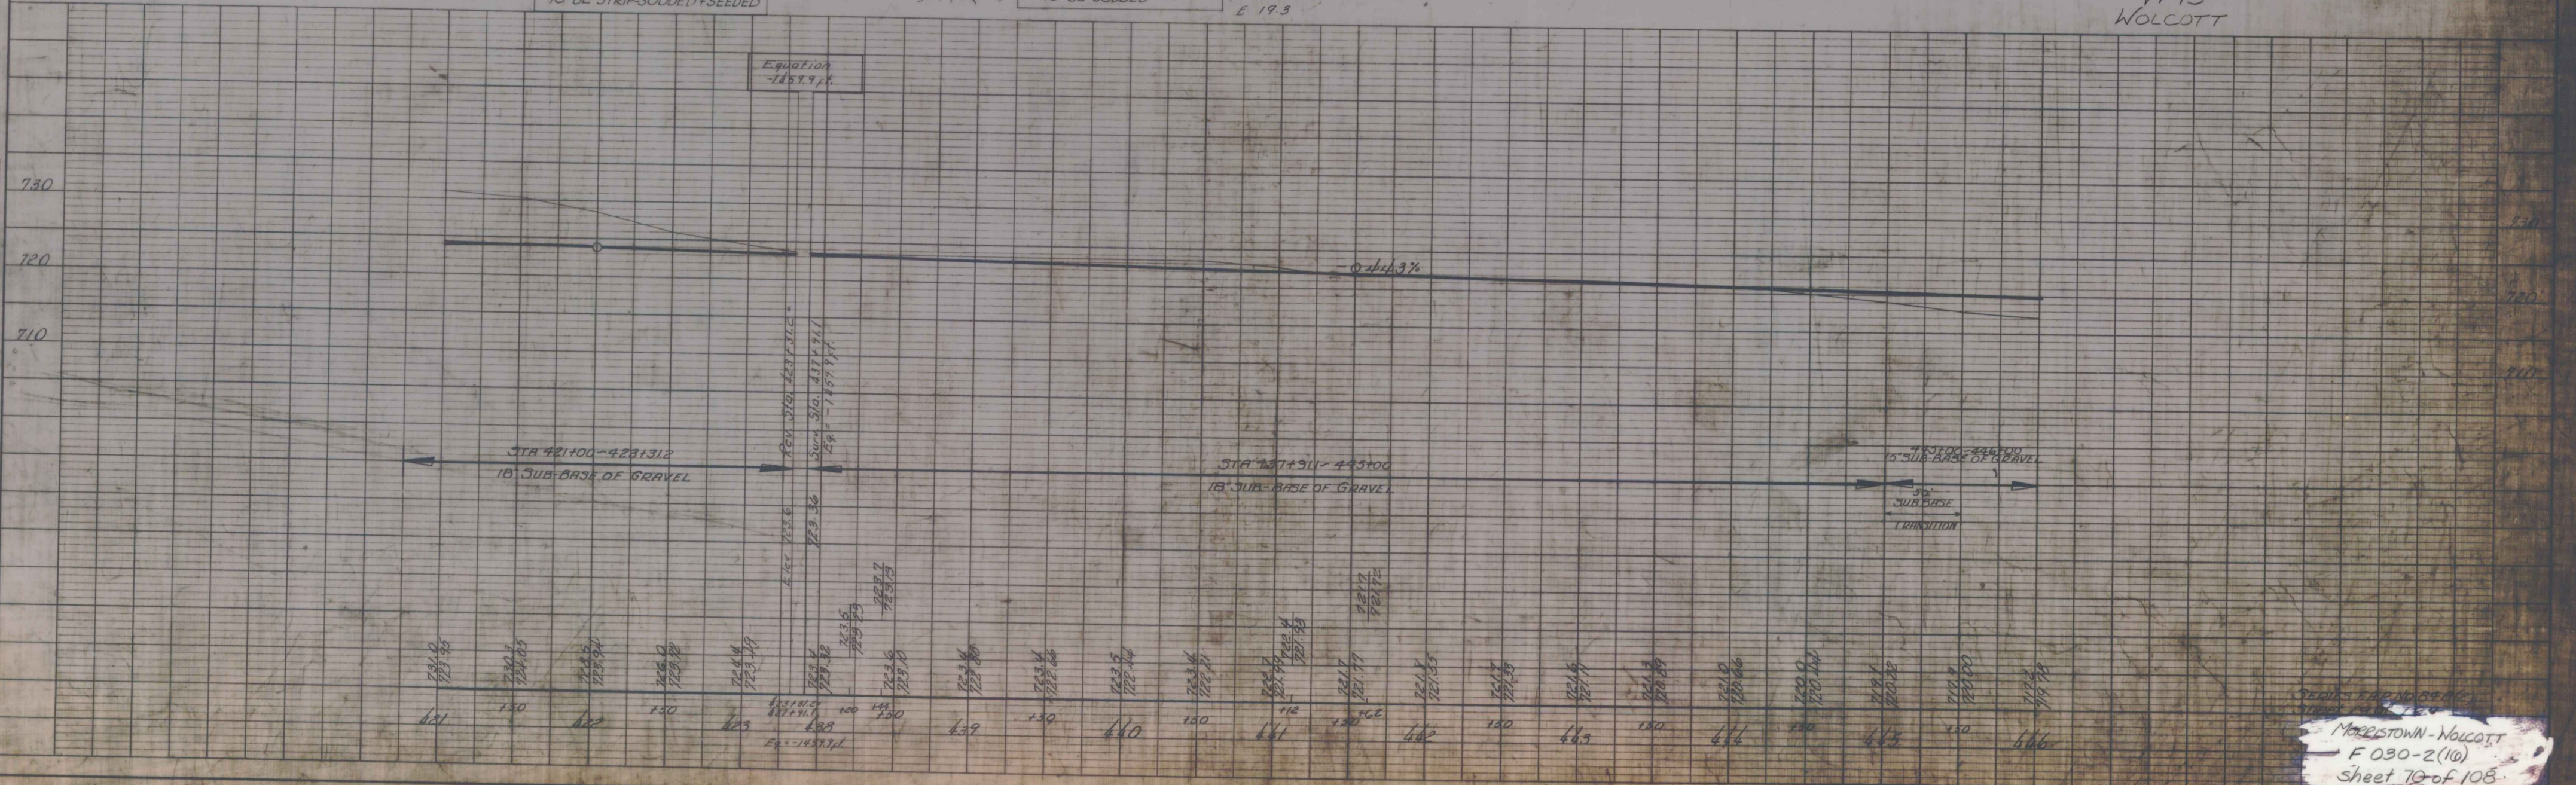

MORRISTOWN - WOLCOTT
 F 030-2(10)
 sheet 10 of 108