


**WALL PLAN**

0 5 10 15 20  
SCALE IN FEET

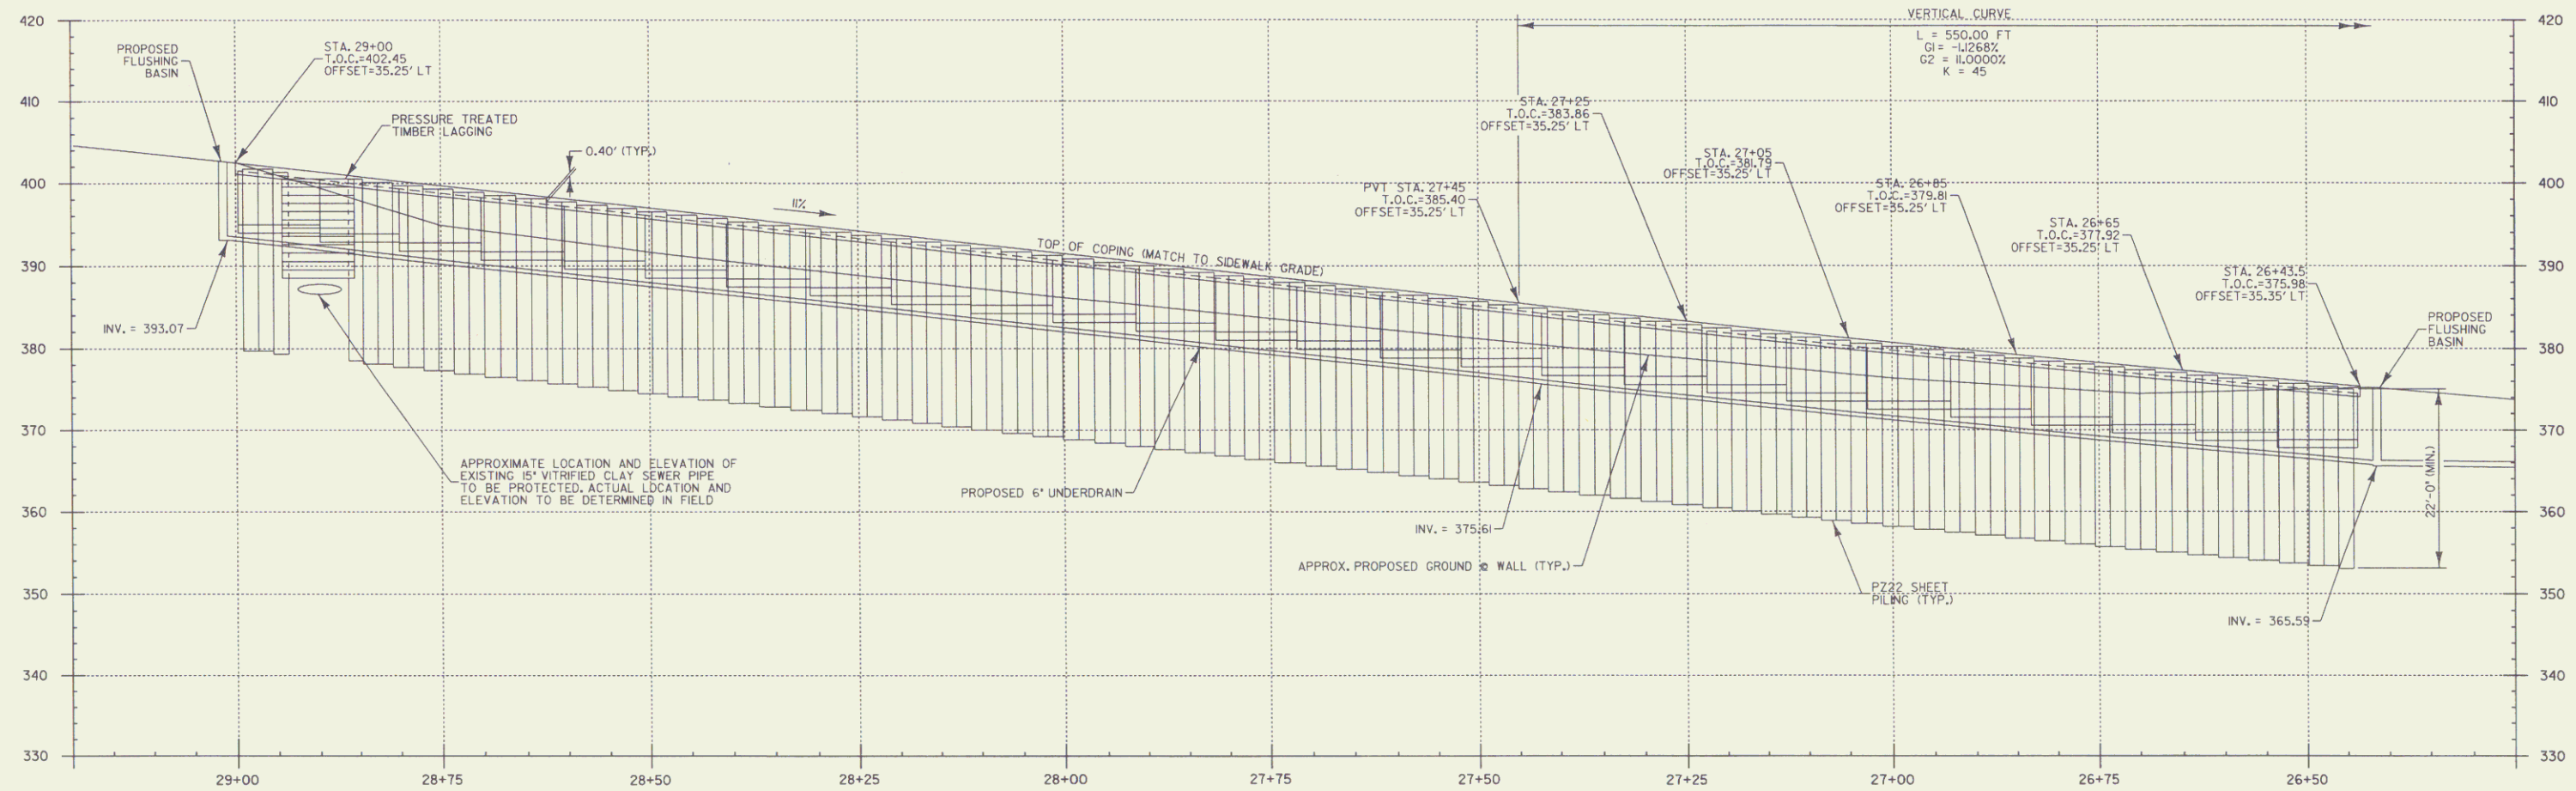

**WALL PROFILE**

SCALE: 1"=10' HORIZ.  
1"=10' VERT.

BARNES AVENUE SHEETING RETAINING WALL SHEET 1

<b>DATUM</b>	
VERTICAL	NGVD 1929
HORIZONTAL	N/A

REFER TO SHEET 025  
FOR RETAINING WALL DETAILS

PROJECT: <b>HARTFORD</b>	PROJECT NO.: RS 013(40)
DESIGN FILE NAME: ****FILENAME***	PLOT DATE: 23-FEB-2006
IPARM FILE NAME:	SURVEY DATE: 1/07
SURVEYED BY: FANTONI	DRAWN BY: E. ATKINS
SQUAD LEADER: KEN UPMAL	ROW SHEET 10 OF 62

