



# US ROUTE 5 PROFILE

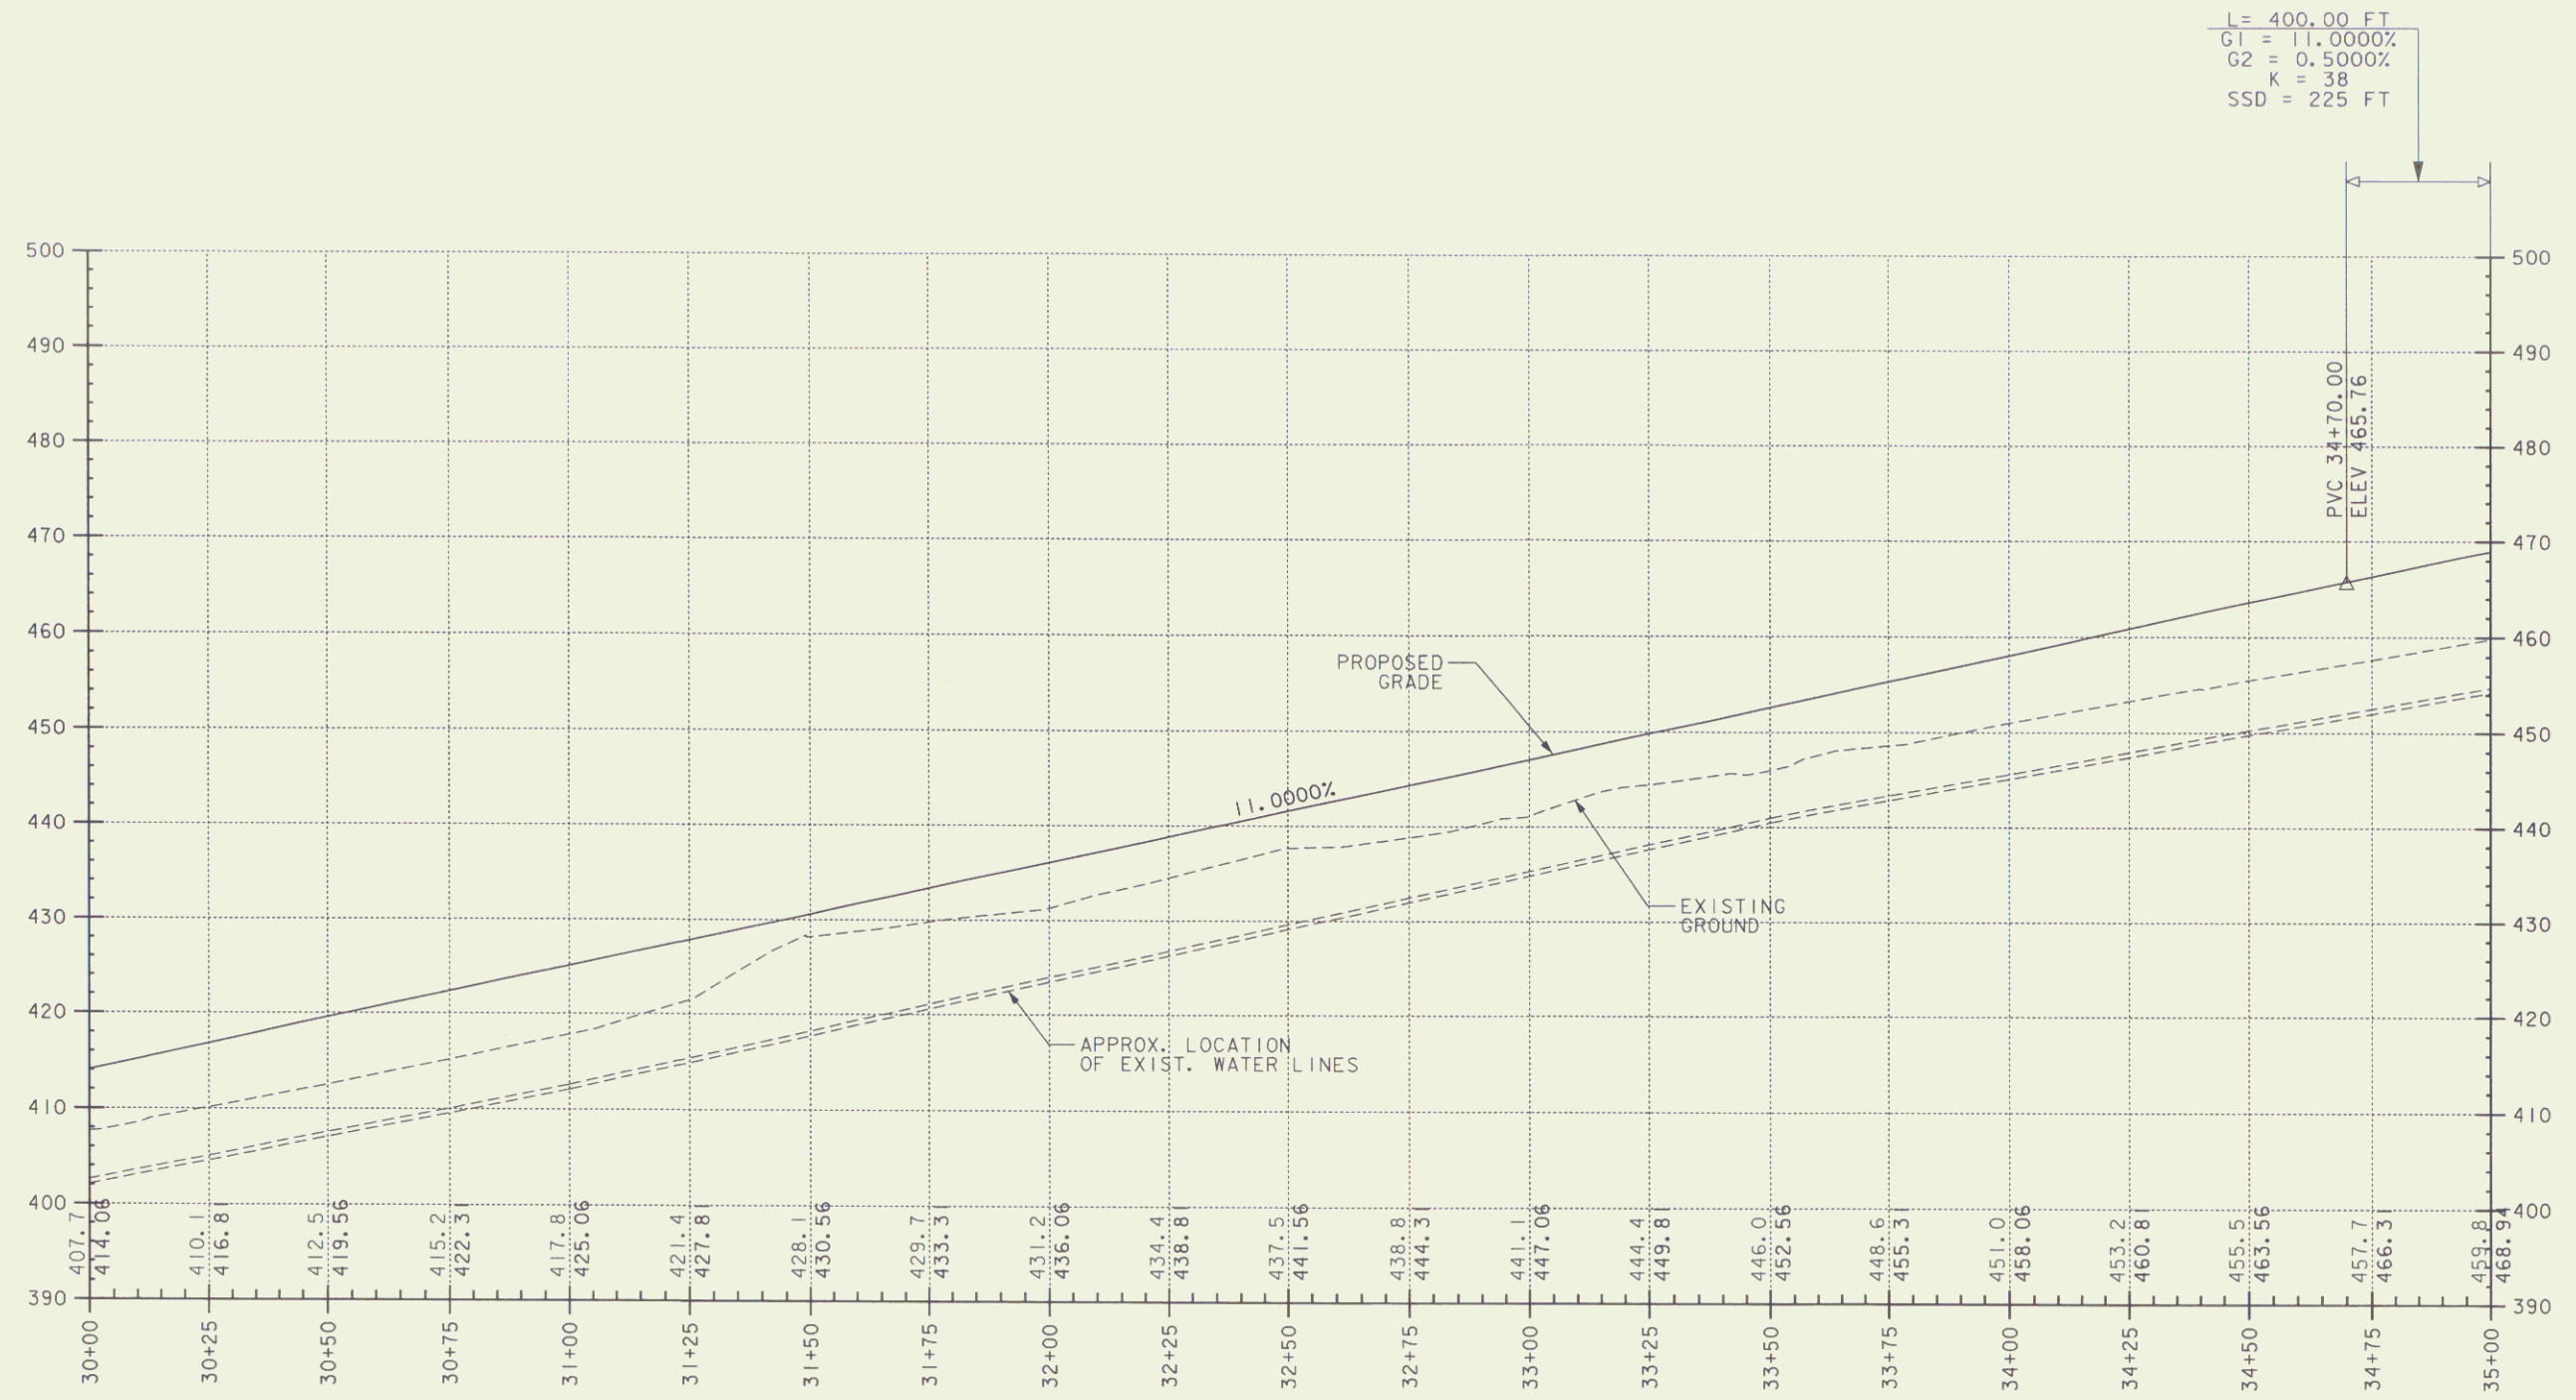

L = 400.00 FT  
 G1 = 11.0000%  
 G2 = 0.5000%  
 K = 38  
 SSD = 225 FT

DATUM	
VERTICAL	NGVD 1929
HORIZONTAL	N/A

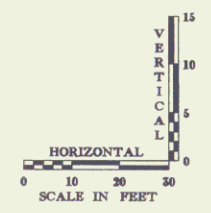

PROJECT NAME:	HARTFORD	PLOT DATE:	03-JAN-2006
PROJECT NUMBER:	RS 0113(40)	DRAWN BY:	E. ATKINS
FILE NAME:	****FILENAME***	DESIGNED BY:	K. ISHIKURA/E. ATKINS
PROJECT LEADER:	G. DUBRAY	CHECKED BY:	K. ISHIKURA
		ROW SHEET 14 OF 62	