



US ROUTE 5 PROFILE

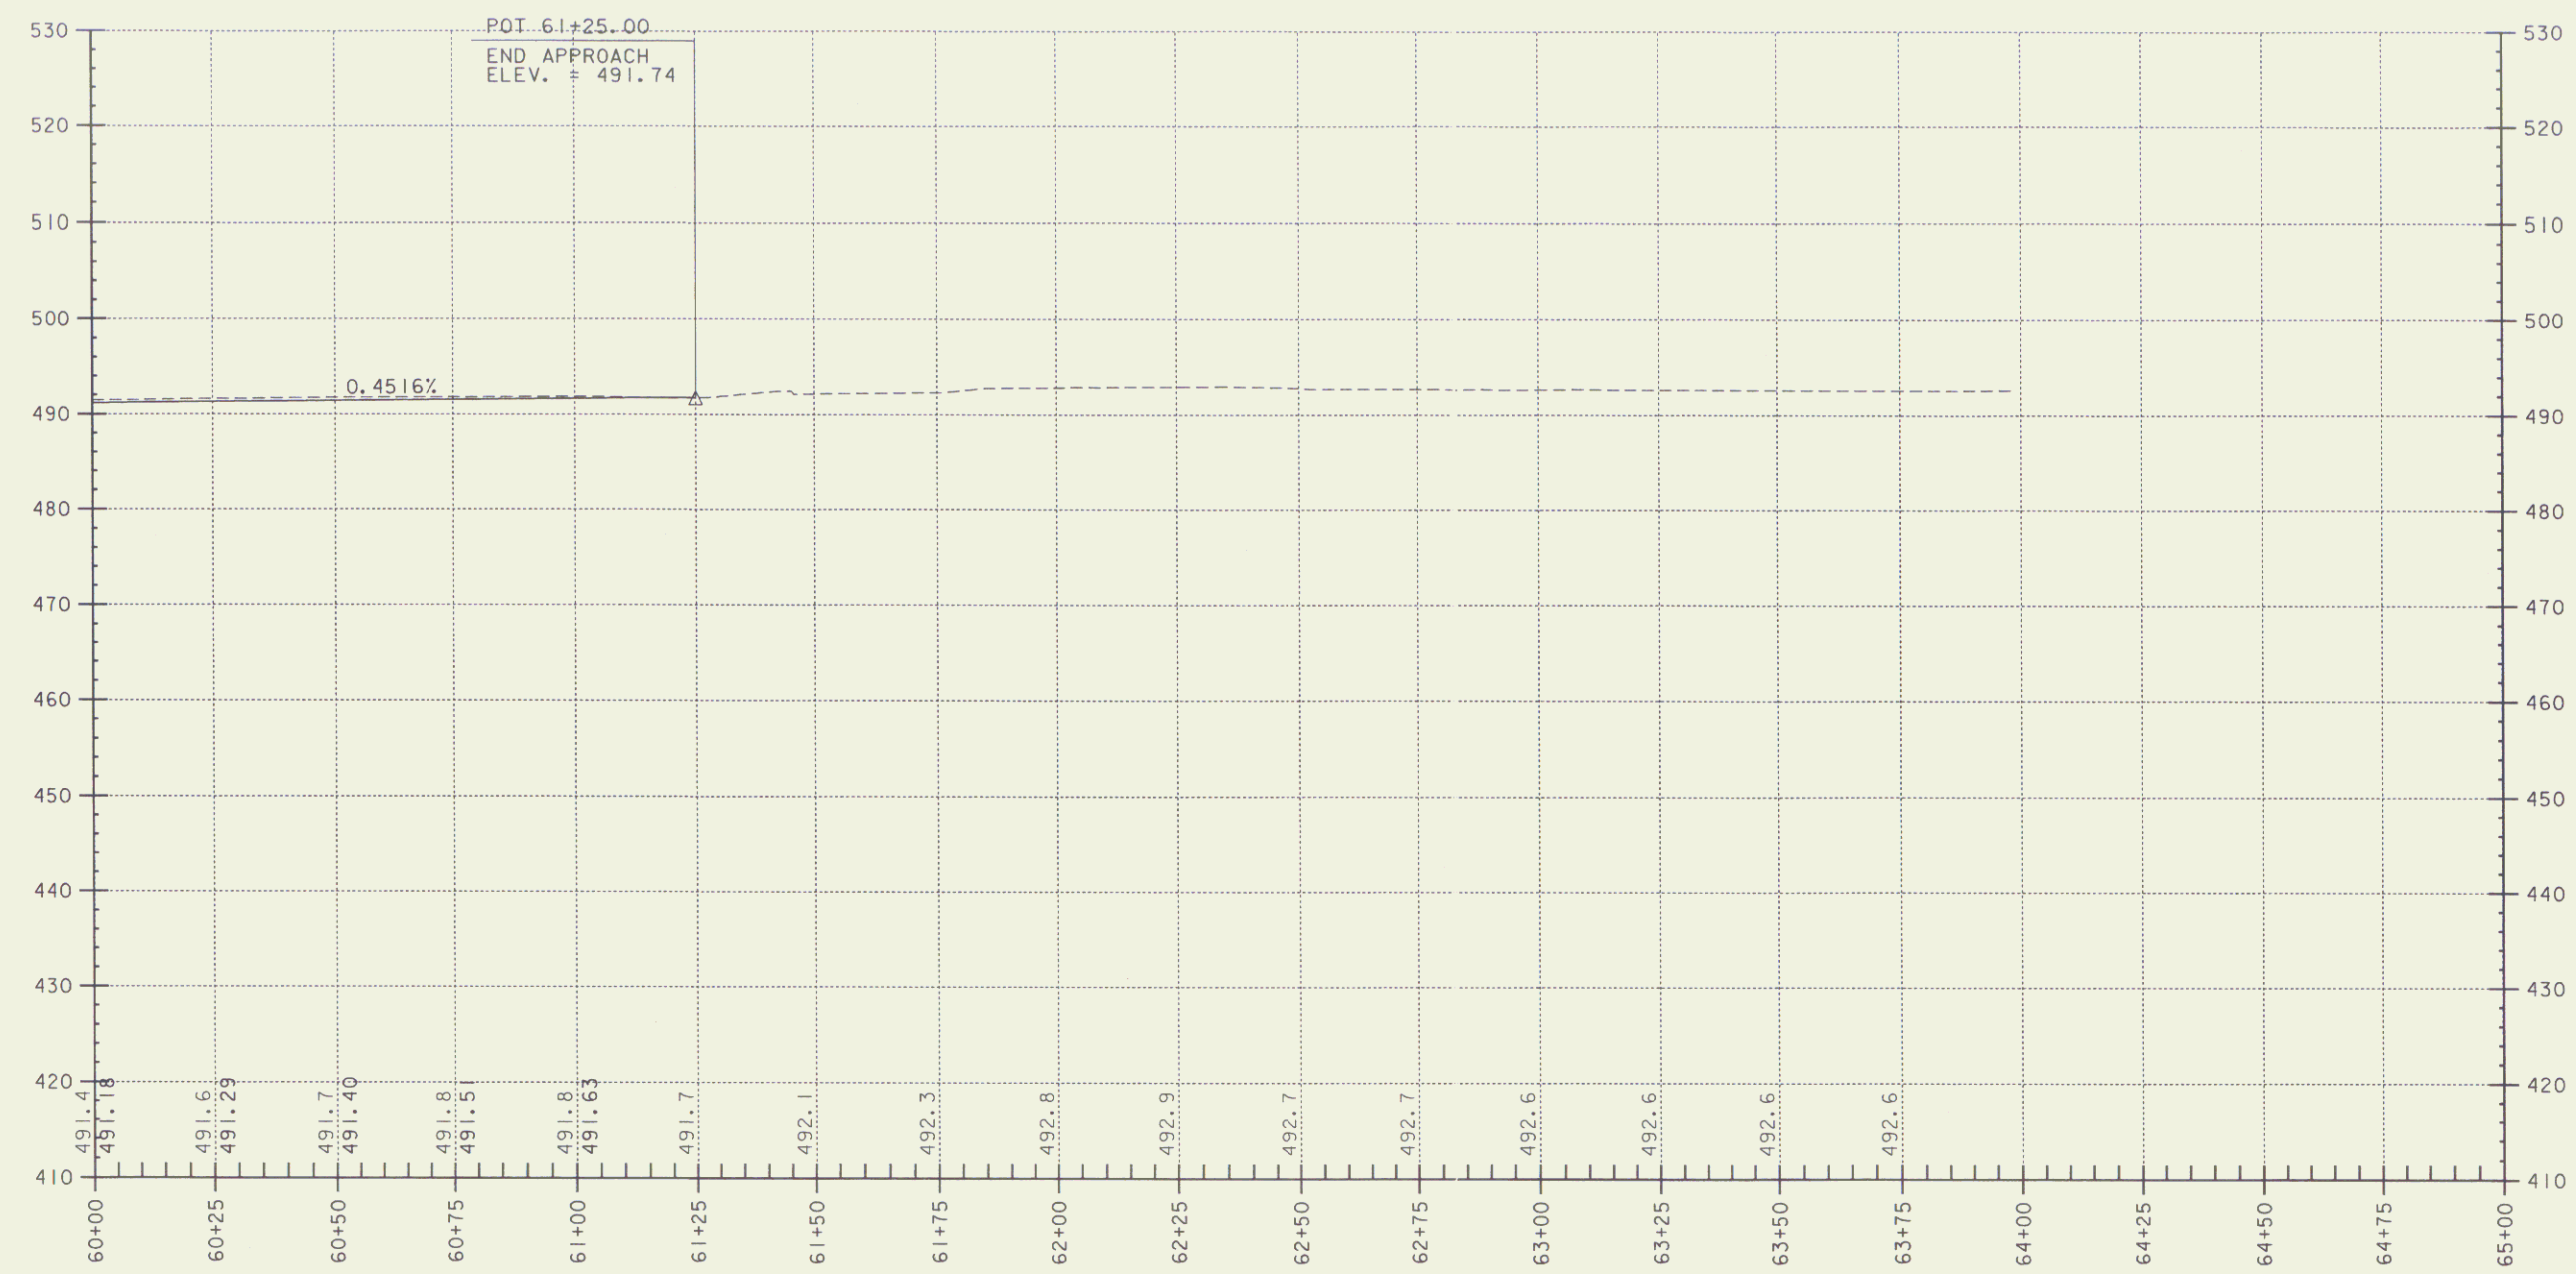

DATUM
 VERTICAL NGVD 1929
 HORIZONTAL N/A

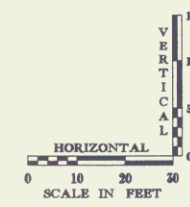

PROJECT NAME: HARTFORD	PLOT DATE: 03-JAN-2006
PROJECT NUMBER: RS 0113(40)	DRAWN BY: E. ATKINS
FILE NAME: ****FILENAME***	CHECKED BY: K. ISHIKURA
PROJECT LEADER: G. DUBRAY	ROW SHEET (20) OF 62
DESIGNED BY: K. ISHIKURA/E. ATKINS	