




PROFILE RELOCATED WORCESTER AVE.

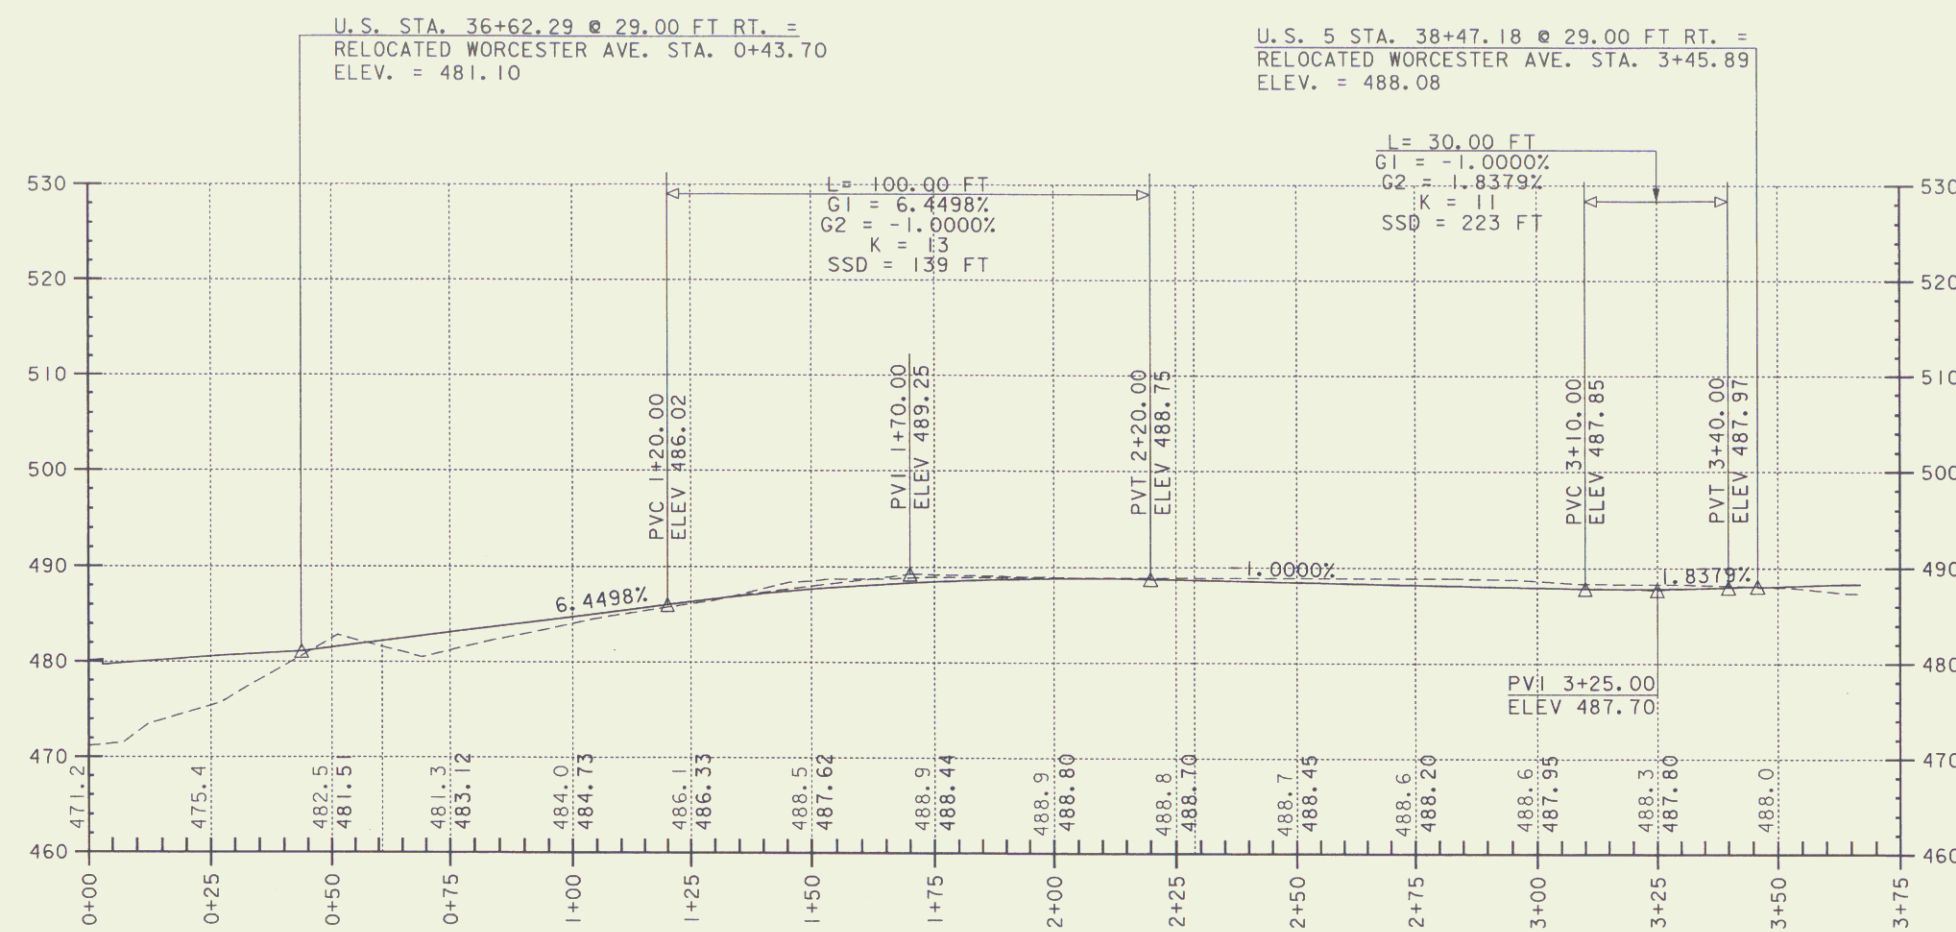

PROFILE WORCESTER AVENUE

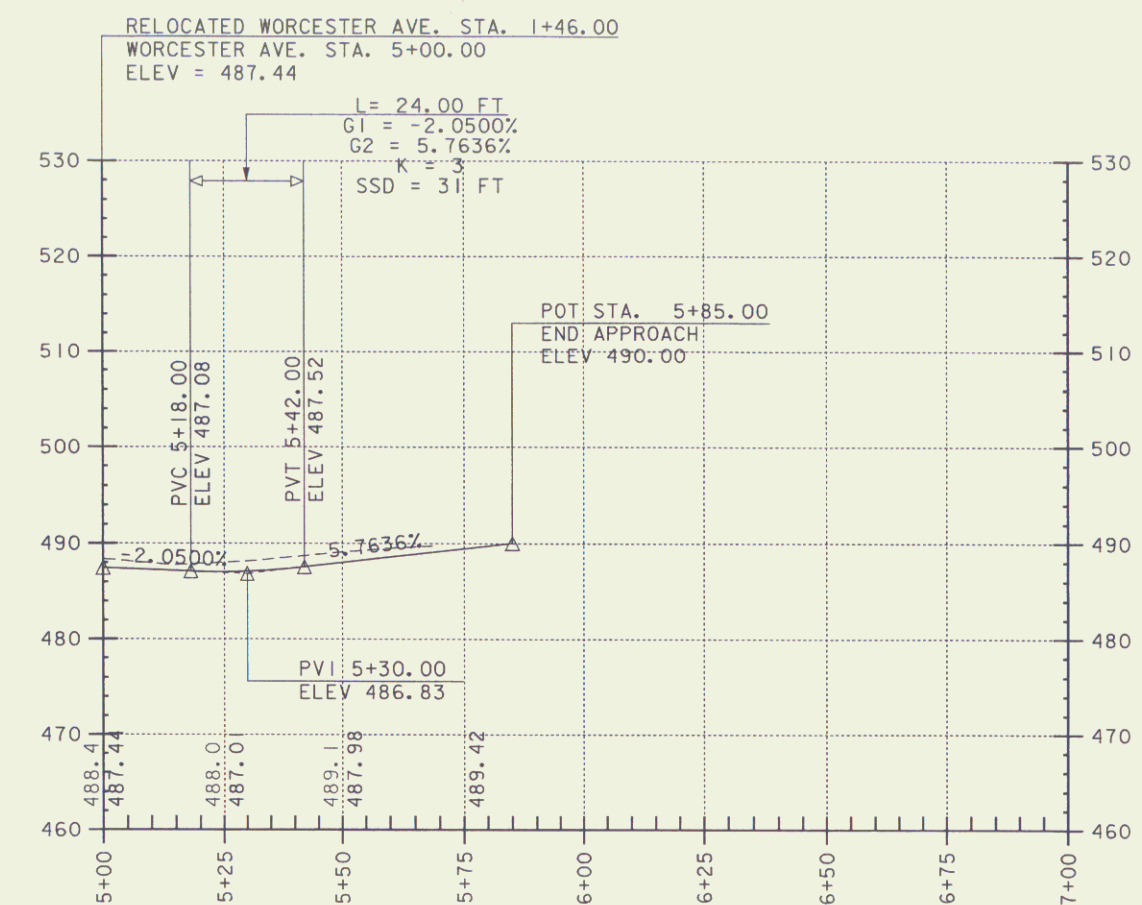

DATUM	
VERTICAL	NGVD 1929
HORIZONTAL	N/A

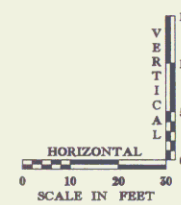

PROJECT NAME:	HARTFORD	PLOT DATE:	03-JAN-2006
PROJECT NUMBER:	RS 0113(40)	DRAWN BY:	E. ATKINS
FILE NAME:	***FILENAME***	CHECKED BY:	K. ISHIKURA
PROJECT LEADER:	G. DUBRAY	ROW SHEET	(2) OF 62
DESIGNED BY:	K. ISHIKURA/E. ATKINS		