



PROFILE HIGHLAND AVENUE

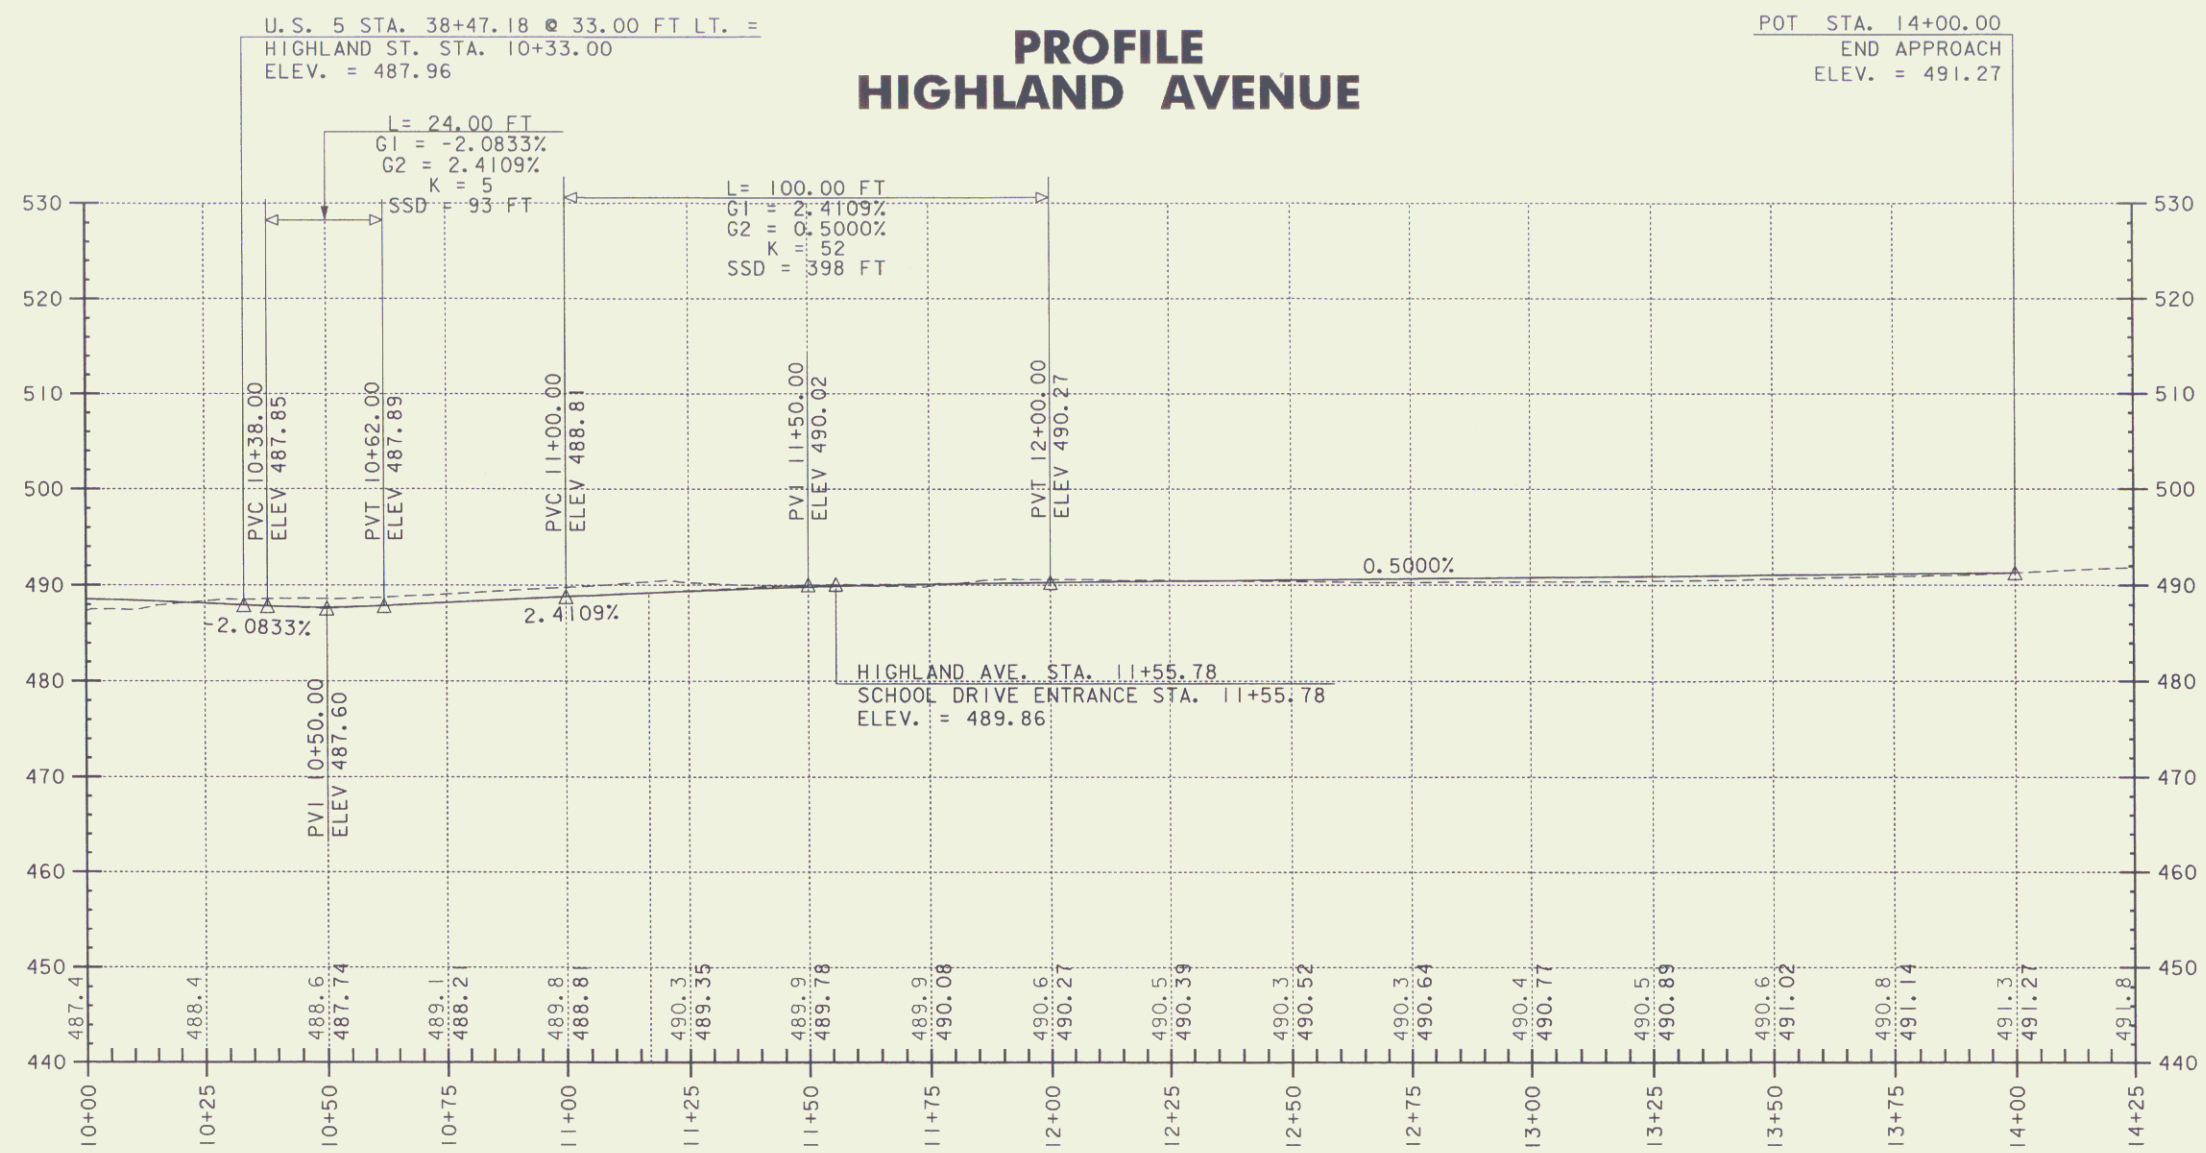

DATUM
 VERTICAL NGVD 1929
 HORIZONTAL N/A

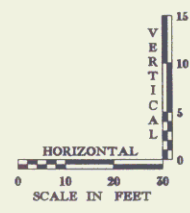

PROJECT NAME: HARTFORD
 PROJECT NUMBER: RS 0113(40)
 FILE NAME: ****FILENAME***
 PROJECT LEADER: G. DUBRAY
 DESIGNED BY: K. ISHIKURA/E. ATKINS
 PLOT DATE: 03-JAN-2006
 DRAWN BY: E. ATKINS
 CHECKED BY: K. ISHIKURA
 ROW SHEET 22 OF 62