



Ward Hill Road Profile

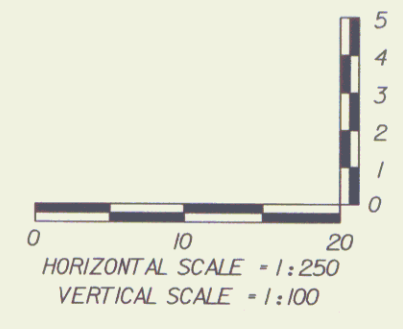

THE GRADES SHOWN TO THE NEAREST HUNDRETH ARE THE ORIGINAL GROUND ELEVATIONS ALONG THE PROPOSED ALIGNMENT. THE GRADES SHOWN TO THE NEAREST THOUSANDTH ARE THE PROPOSED GRADES FOR THE NEW ALIGNMENT.

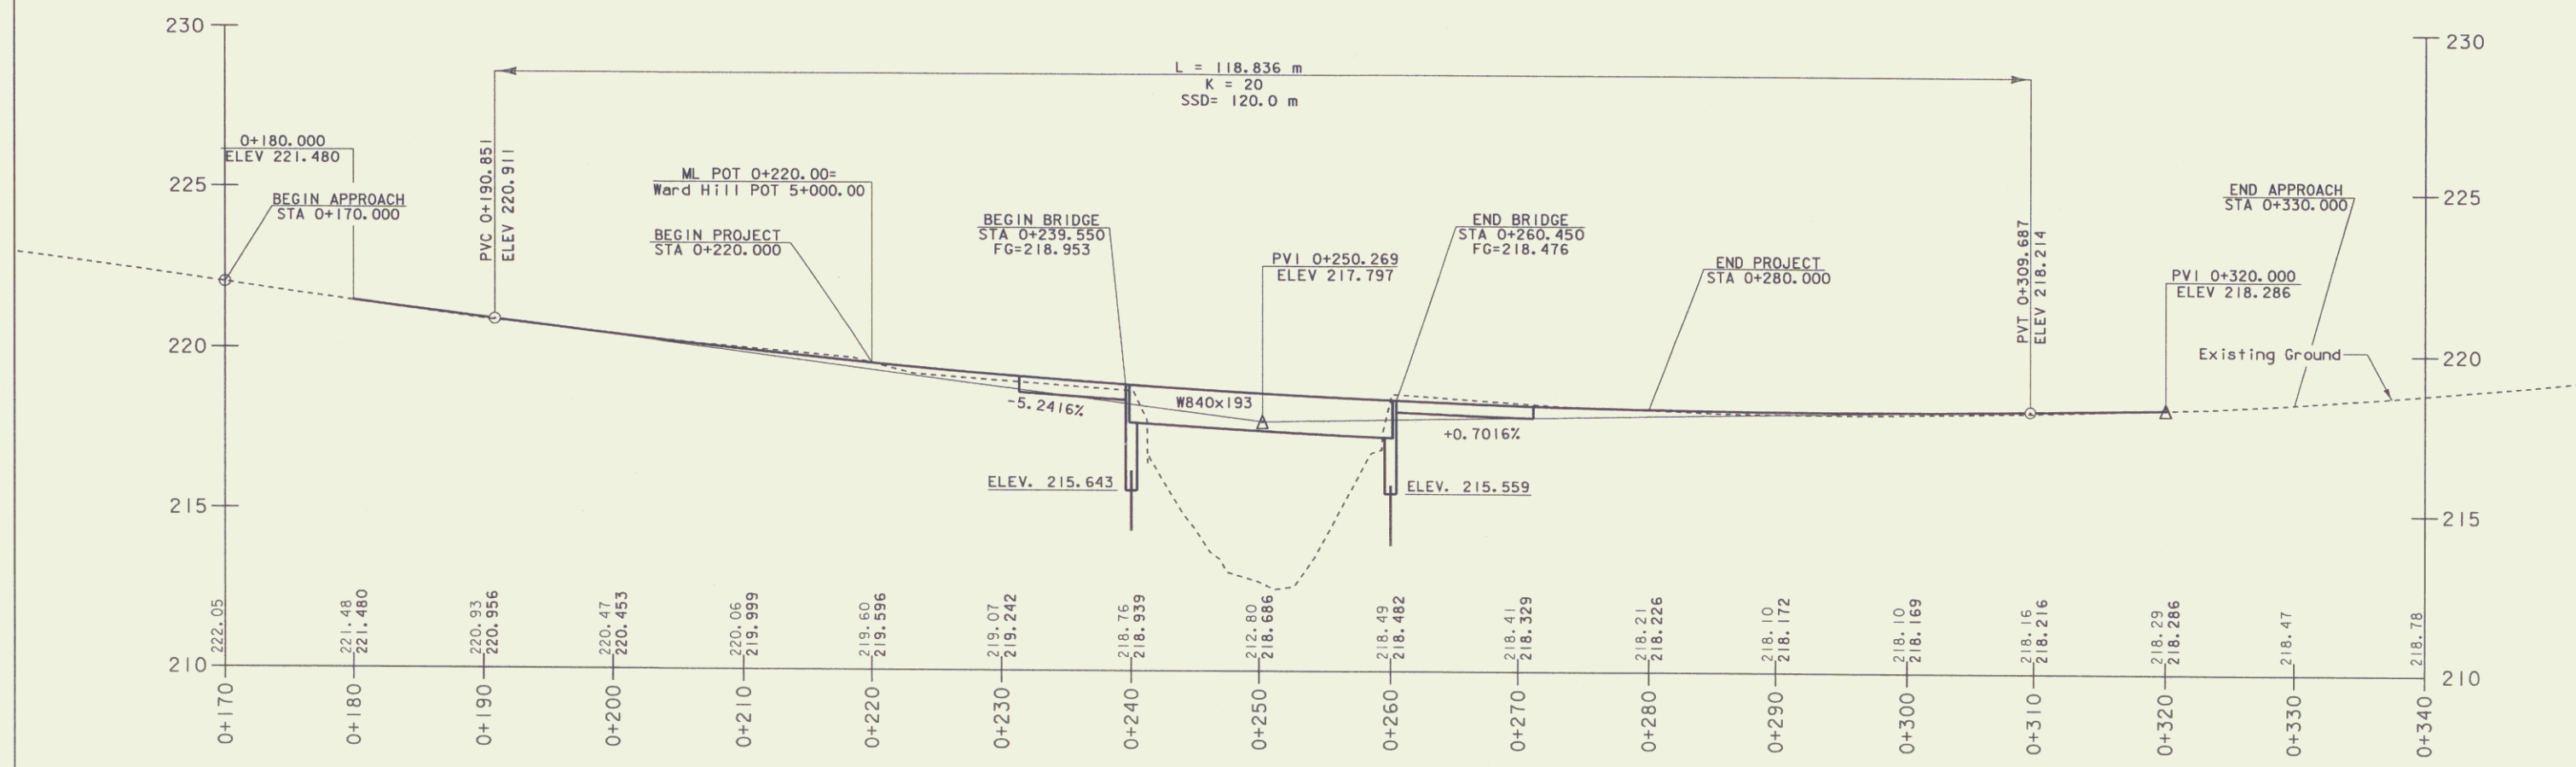

Mainline Profile

DATUM	
VERTICAL	NAVD 88
HORIZONTAL	NAD 83 (1992)

Mainline & Sideline Profiles

PROJECT:	DUXBURY	PROJECT NO.:	STP 013-4(24)
DESIGN FILE NAME:	/s/r5/86e059/se059xs1.dgn	PLOT DATE:	15-JUL-2003
IPARM FILE NAME:	se059pro.i	SURVEY DATE:	5/9/97
SURVEYED BY:	L. ORVIS	DRAWN BY:	Graw
SQUAD LEADER:	C. Keller		
	R. O. W.	SHEET	3 OF 13 SHEETS