



3" - BITUMINOUS CONCRETE PAVEMENT  
 15" - SUBBASE OF CRUSHED GRAVEL (COARSE GRADED)

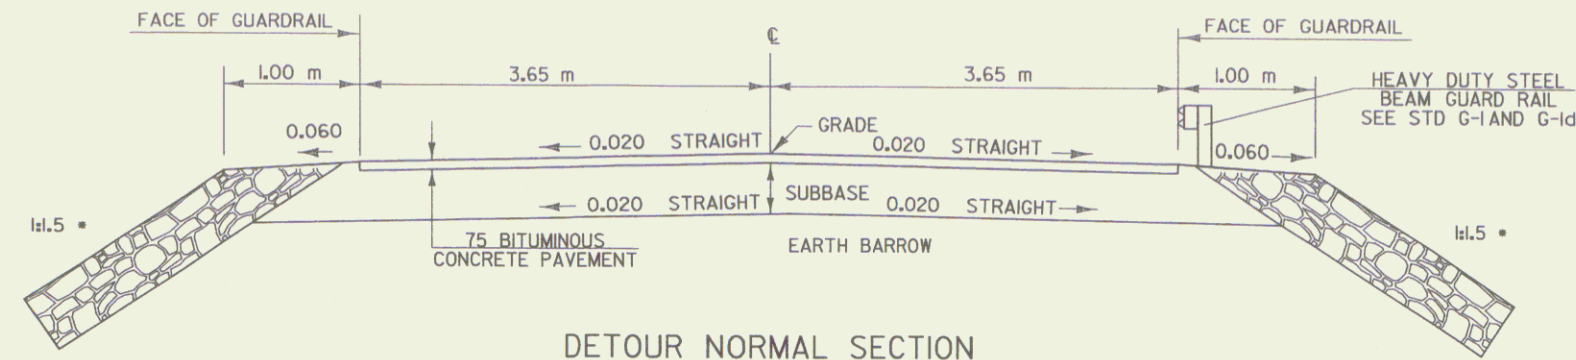

\* Note: Any slopes steeper than 1:2 shall be blanketed with 600 mm stone fill, type II.

DETOUR NORMAL SECTION WITH GUARDRAIL

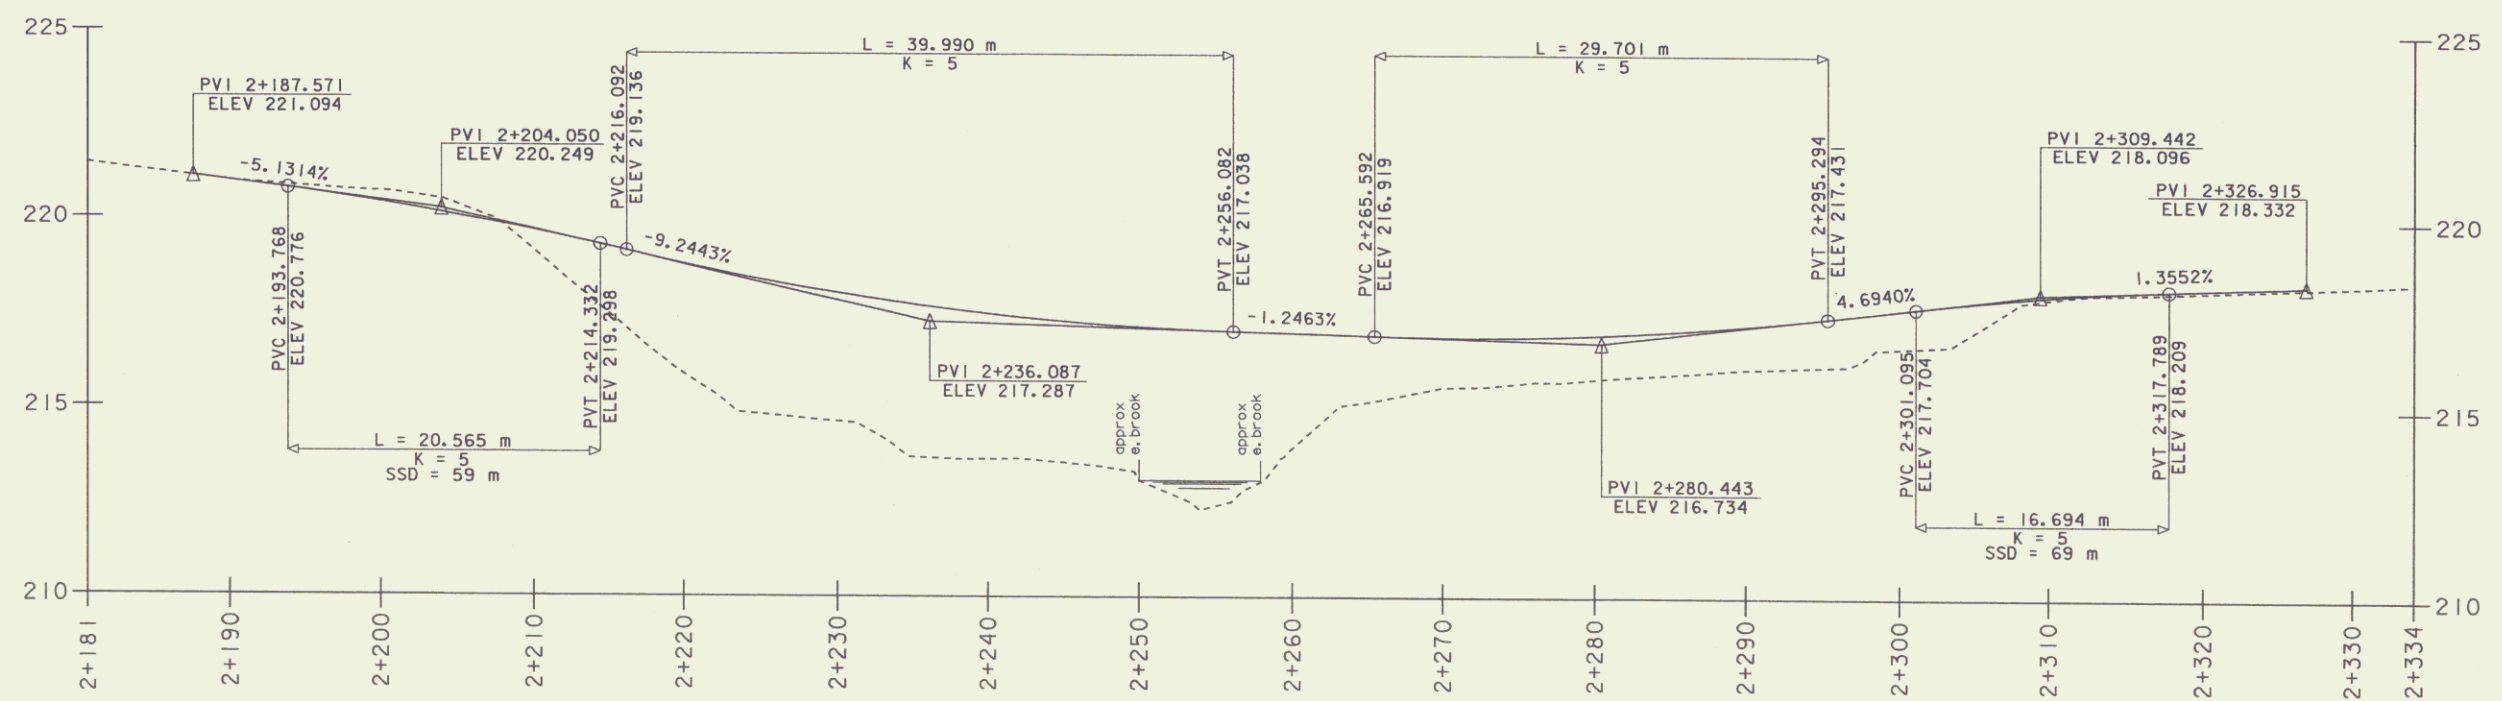

**Detour Profile  
(40 kph)**

DATUM	
VERTICAL	NAVD 88
HORIZONTAL	NAD 83 (1992)

PROJECT:	DUXBURY	PROJECT NO.:	STP 013-4(24)
DESIGN FILE NAME:	/s/r/5/86e059/se059xs1.dgn	PLOT DATE:	15-JUL-2003
IPARM FILE NAME:	se059dpr.i	SURVEY DATE:	5/9/97
SURVEYED BY:	L. ORVIS	DRAWN BY:	Grw
SQUAD LEADER:	C. KELLER		
	R. O. W. SHEET 5 OF 13 SHEETS		