


END R. O. W. PROJECT
 STP 013-4(24) STA. 0+361.6 0.2M (0.66') RT.

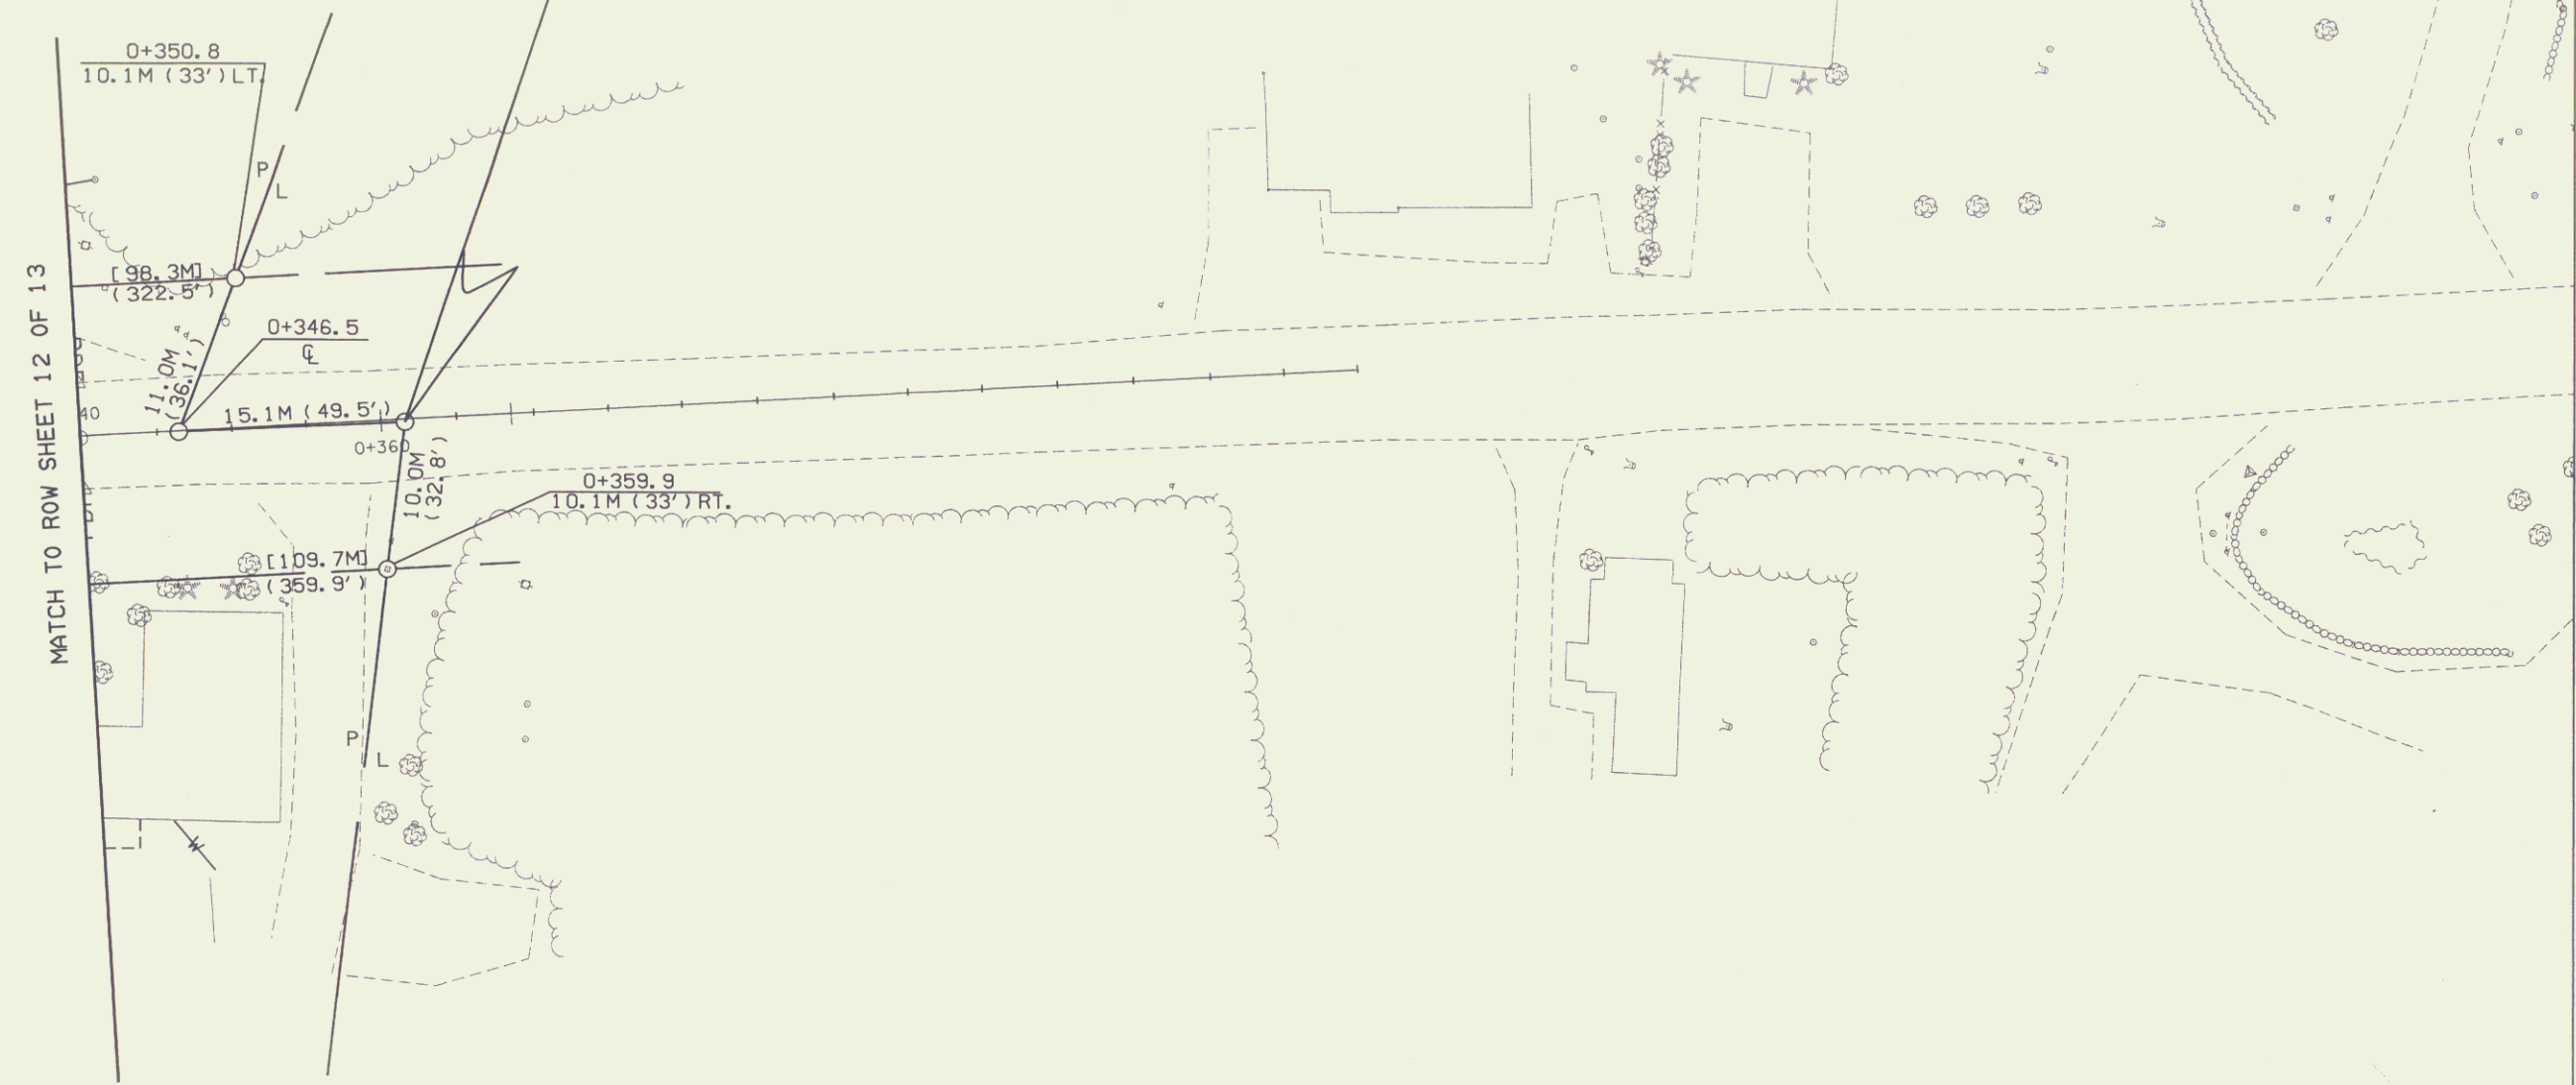

NOTE:
 SEE R. O. W. SHEET
 9 OF 13 FOR EROSION
 CONTROL DETAIL

LINES SHOWN ON THIS PLAN AS EXISTING
 PROPERTY LINES (P/L) ARE BELIEVED TO
 BE ACCURATE BUT SHOULD NOT BE RELIED
 UPON FOR PURPOSES UNRELATED TO THE
 STATE OF VERMONT'S ACQUISITION OF LAND
 AND RIGHTS FOR THIS PROJECT.

**FOR R.O.W.
 USE ONLY**

PLAN SHEET

DATUM	
VERTICAL	NAVD 88
HORIZONTAL	NAD 83 (992)

PROJECT: DUXBURY	PROJECT NO.: STP 013-4(24)
DESIGN FILE NAME: /str5/86e059/ae059bdr.dgn	PLOT DATE: 09-AUG-2004
IPARM FILE NAME: ae059LLI	SURVEY DATE: 5/9/97
SURVEYED BY: L. ORVIS	DRAWN BY: G. Shangraw
SQUAD LEADER: C. KELLER	SHEET 10 OF 58
R. O. W. SHEET 13 OF 13	