

Original Drawing - Ink on Polymer meeting the requirements of 27 V.S.A. § 1403


R.O.W. PLANS

THE FOLLOWING ROW PLAN SHEETS PERTAIN DIRECTLY TO THE ACQUISITION OF LAND AND RIGHTS NECESSARY TO CONSTRUCT THIS TRANSPORTATION PROJECT. SHEETS REGARDING SPECIFIC CONSTRUCTION DETAILS ARE NOT INCLUDED IN THIS RECORDED SET

STATE OF VERMONT AGENCY OF TRANSPORTATION



PROPOSED IMPROVEMENT

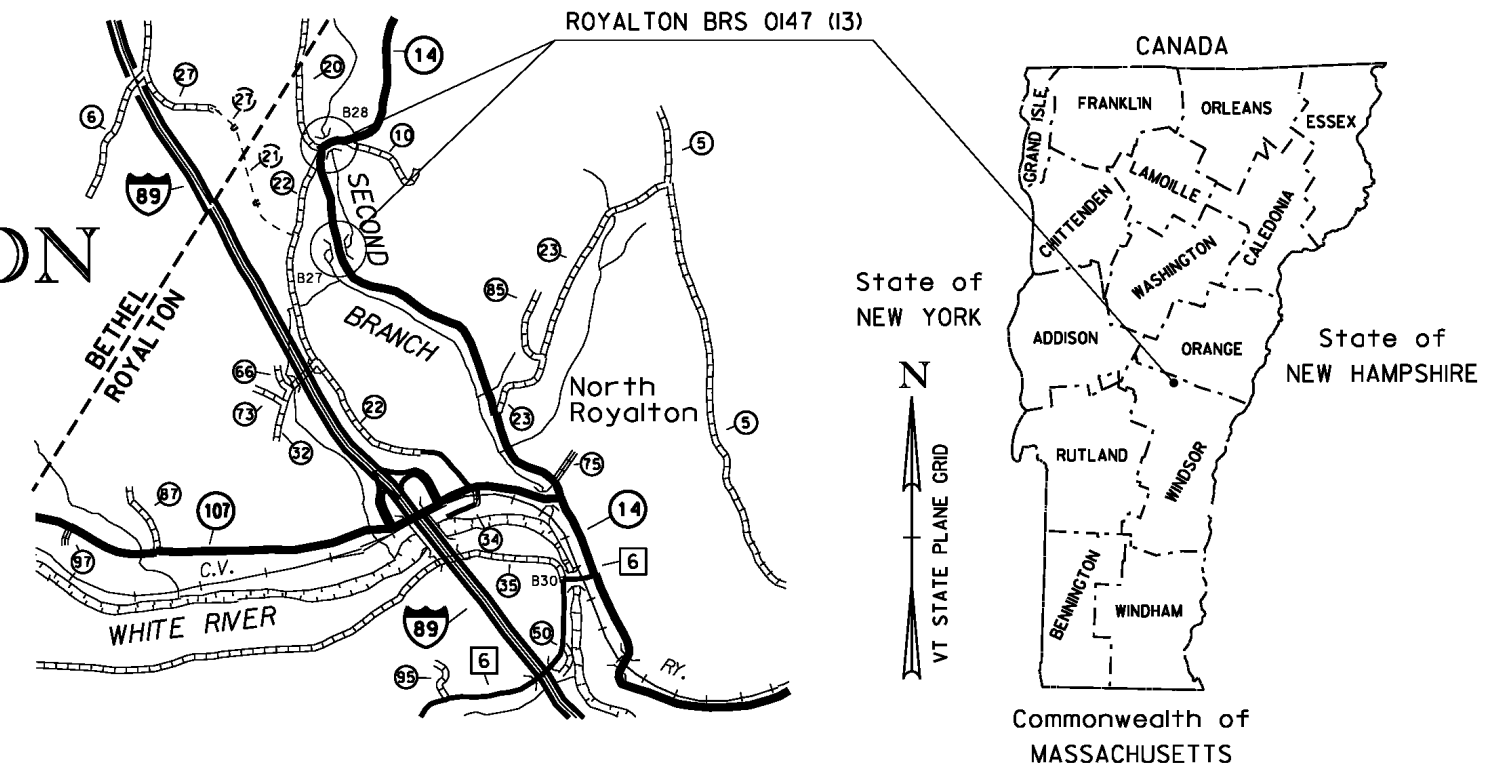


TOWN OF ROYALTON COUNTY OF WINDSOR

ROUTE NO: VT 14 MAJOR COLLECTOR BRIDGES NO: 27 & 28 & CATTLE PASS

PROJECT LOCATION : BEGINNING AT A POINT ON VT 14 APPROXIMATELY 1.418 MILES NORTHWESTERLY FROM THE INTERSECTION OF VT 107 AND VT 14 AND EXTENDING NORTHERLY 0.665 MILES ALONG VT 14.

PROJECT DESCRIPTION : REPLACEMENT OF THE EXISTING BRIDGES INCLUDING RELATED APPROACH ROADWAY AND CHANNEL WORK AT EACH BRIDGE.
 LENGTH OF ROW PROJECT: 3750.00 FEET
 LENGTH OF STRUCTURE (BRIDGE 27): 137.78 FEET
 LENGTH OF STRUCTURE (CATTLE PASS): 9.66 FEET
 LENGTH OF STRUCTURE (BRIDGE 28): 123.65 FEET
 LENGTH OF ROADWAY : 1473.91 FEET
 LENGTH OF PROJECT : 1745.00 FEET

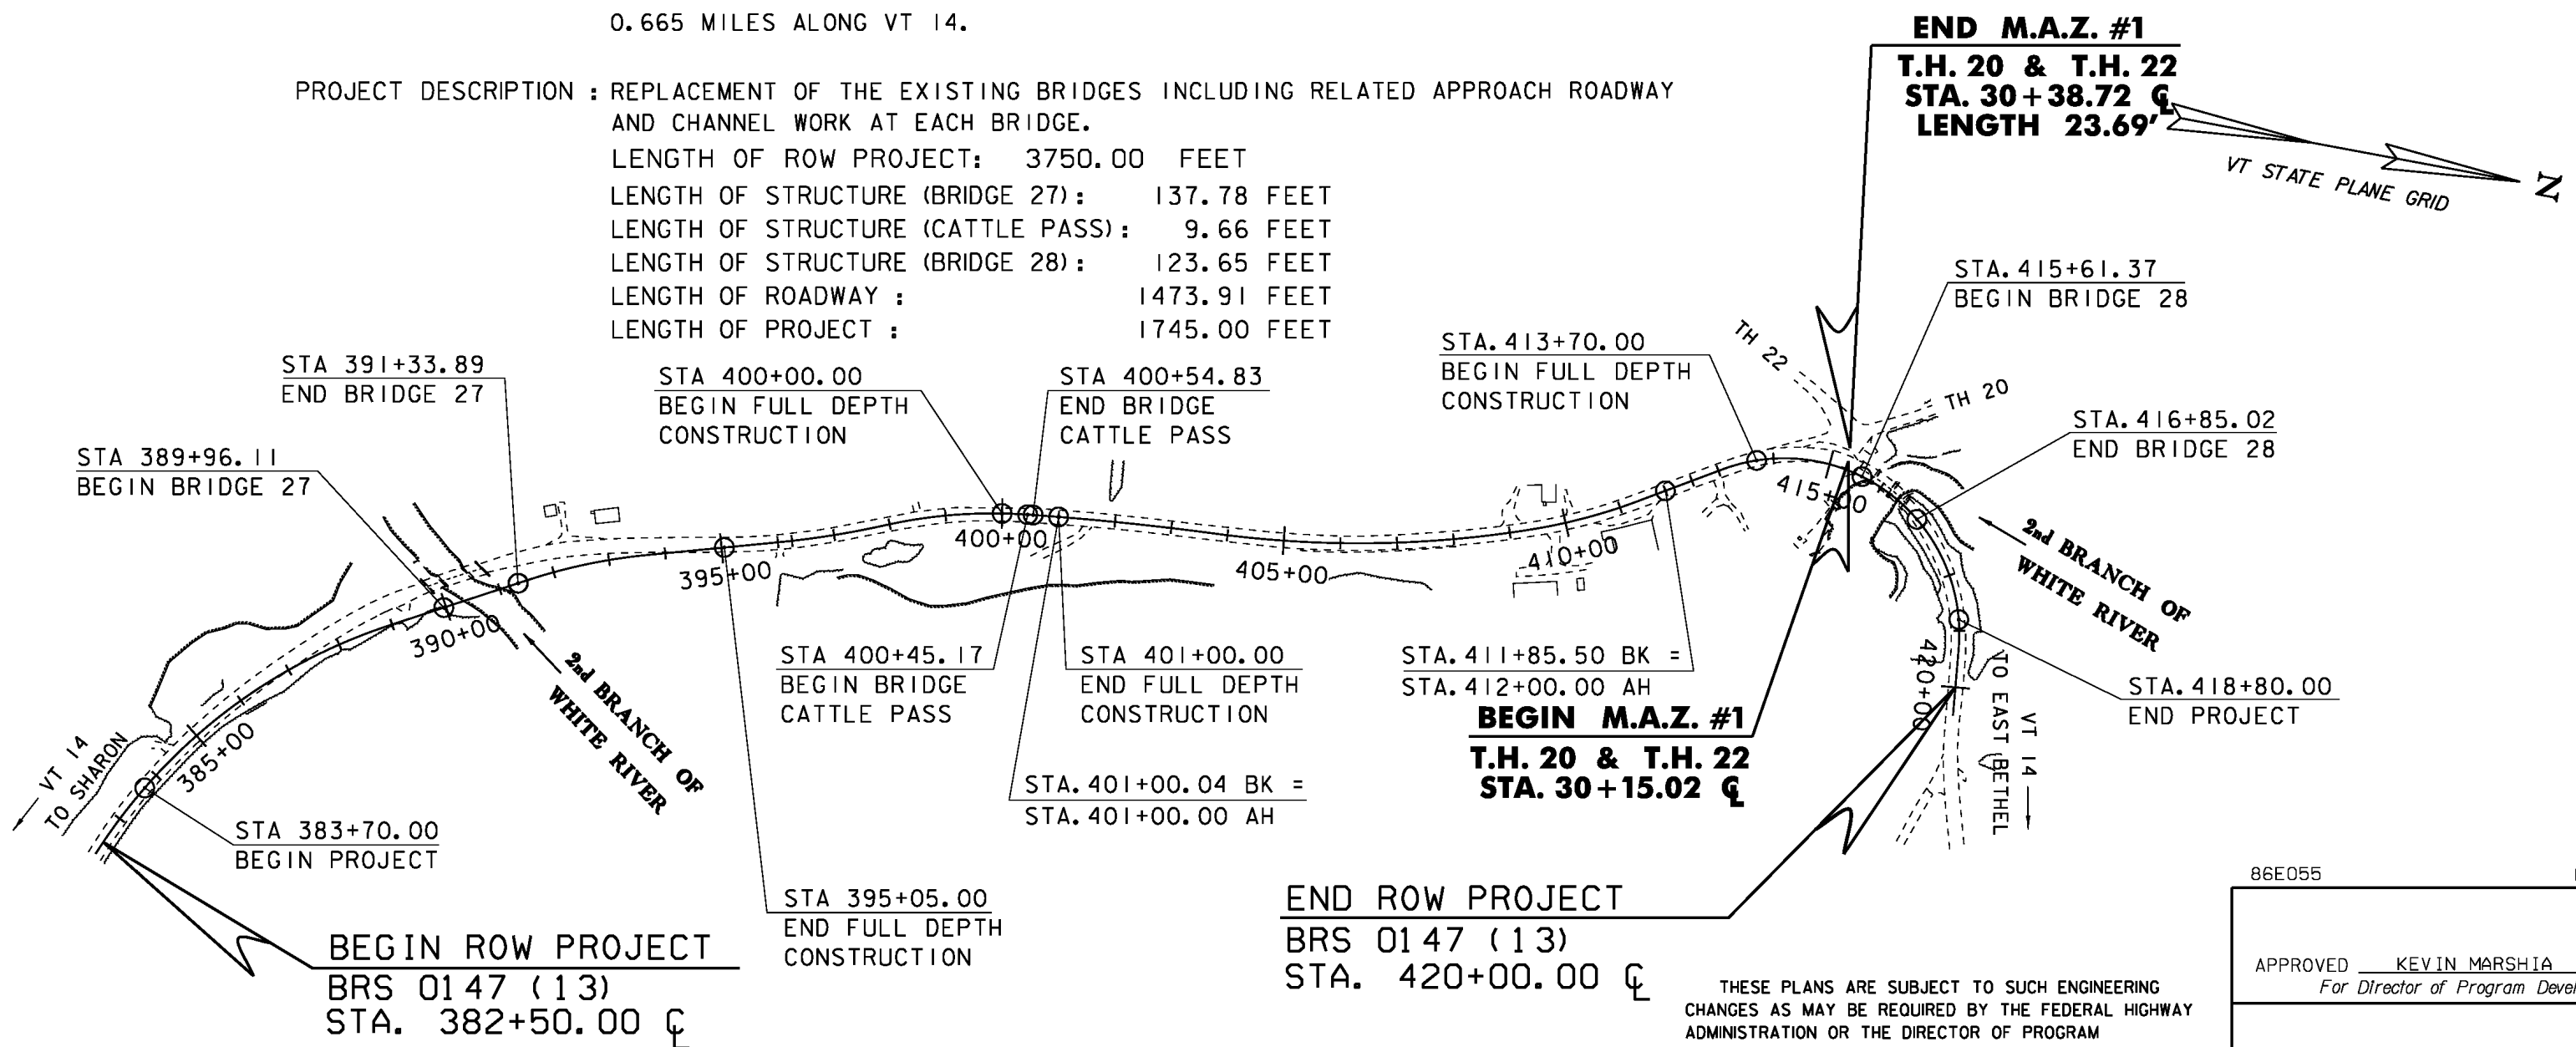

CONVENTIONAL SYMBOLS

COUNTY LINE	
TOWN LINE	
LIMITS OF ACCESS	
POINT OF ACCESS	
FENCE LINE	
STONE WALL	
TRAVELED WAY	
GUARD RAIL	
RAILROAD	
SURVEY LINE	
CULVERT	
POWER POLE	
TELEPHONE POLE	
TREES	
CONTROL OF ACCESS	
PROPERTY LINE	
R.O.W. TAKING LINE	
SLOPE RIGHTS	
TOP OF CUT	
TOE OF SLOPE	

SURVEYED BY : R. GILMAN
 SURVEYED DATE : 07-16-2001

DATUM
 VERTICAL NAVD 88
 HORIZONTAL NAD 83 (96)

ALL DRIVES AS INDICATED ON PLANS ARE SUBJECT TO PERMITS PURSUANT TO TITLE 19 V.S.A. § 1111.

200 0 200
 SCALE: 1" = 200' - 0"

END ROW PROJECT
 BRS 0147 (13)
 STA. 420+00.00 ☐

THESE PLANS ARE SUBJECT TO SUCH ENGINEERING CHANGES AS MAY BE REQUIRED BY THE FEDERAL HIGHWAY ADMINISTRATION OR THE DIRECTOR OF PROGRAM DEVELOPMENT.
 CONSTRUCTION IS TO BE CARRIED ON IN ACCORDANCE WITH THESE PLANS AND THE STANDARD SPECIFICATIONS FOR CONSTRUCTION DATED 2006, AS APPROVED BY THE FEDERAL HIGHWAY ADMINISTRATION ON JUNE 15, 2006 FOR USE ON THIS PROJECT, INCLUDING ALL SUBSEQUENT REVISIONS AND SUCH REVISED SPECIFICATIONS AND SPECIAL PROVISIONS AS ARE INCORPORATED IN THESE PLANS.

86E055 PLOT DATE: 24-APR-2017

APPROVED KEVIN MARSHIA DATE 11-01-2012
 For Director of Program Development

APPROVED ROBERT M. WHITE DATE 11-01-2012
 Chief of Right of Way

ROYALTON
 BRS 0147 (13)
 ROW SHEET 1 OF 39 SHEETS