



Original Drawing – Ink on Polymer meeting the requirements of 27 V.S.A. § 1403

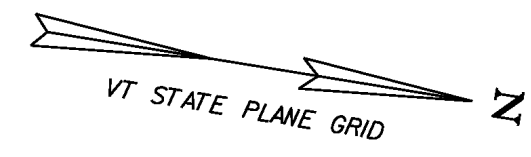


**SPAULDING, GEORGE F.
& AGNES W.**

**SPAULDING, GEORGE F.
& AGNES W.**

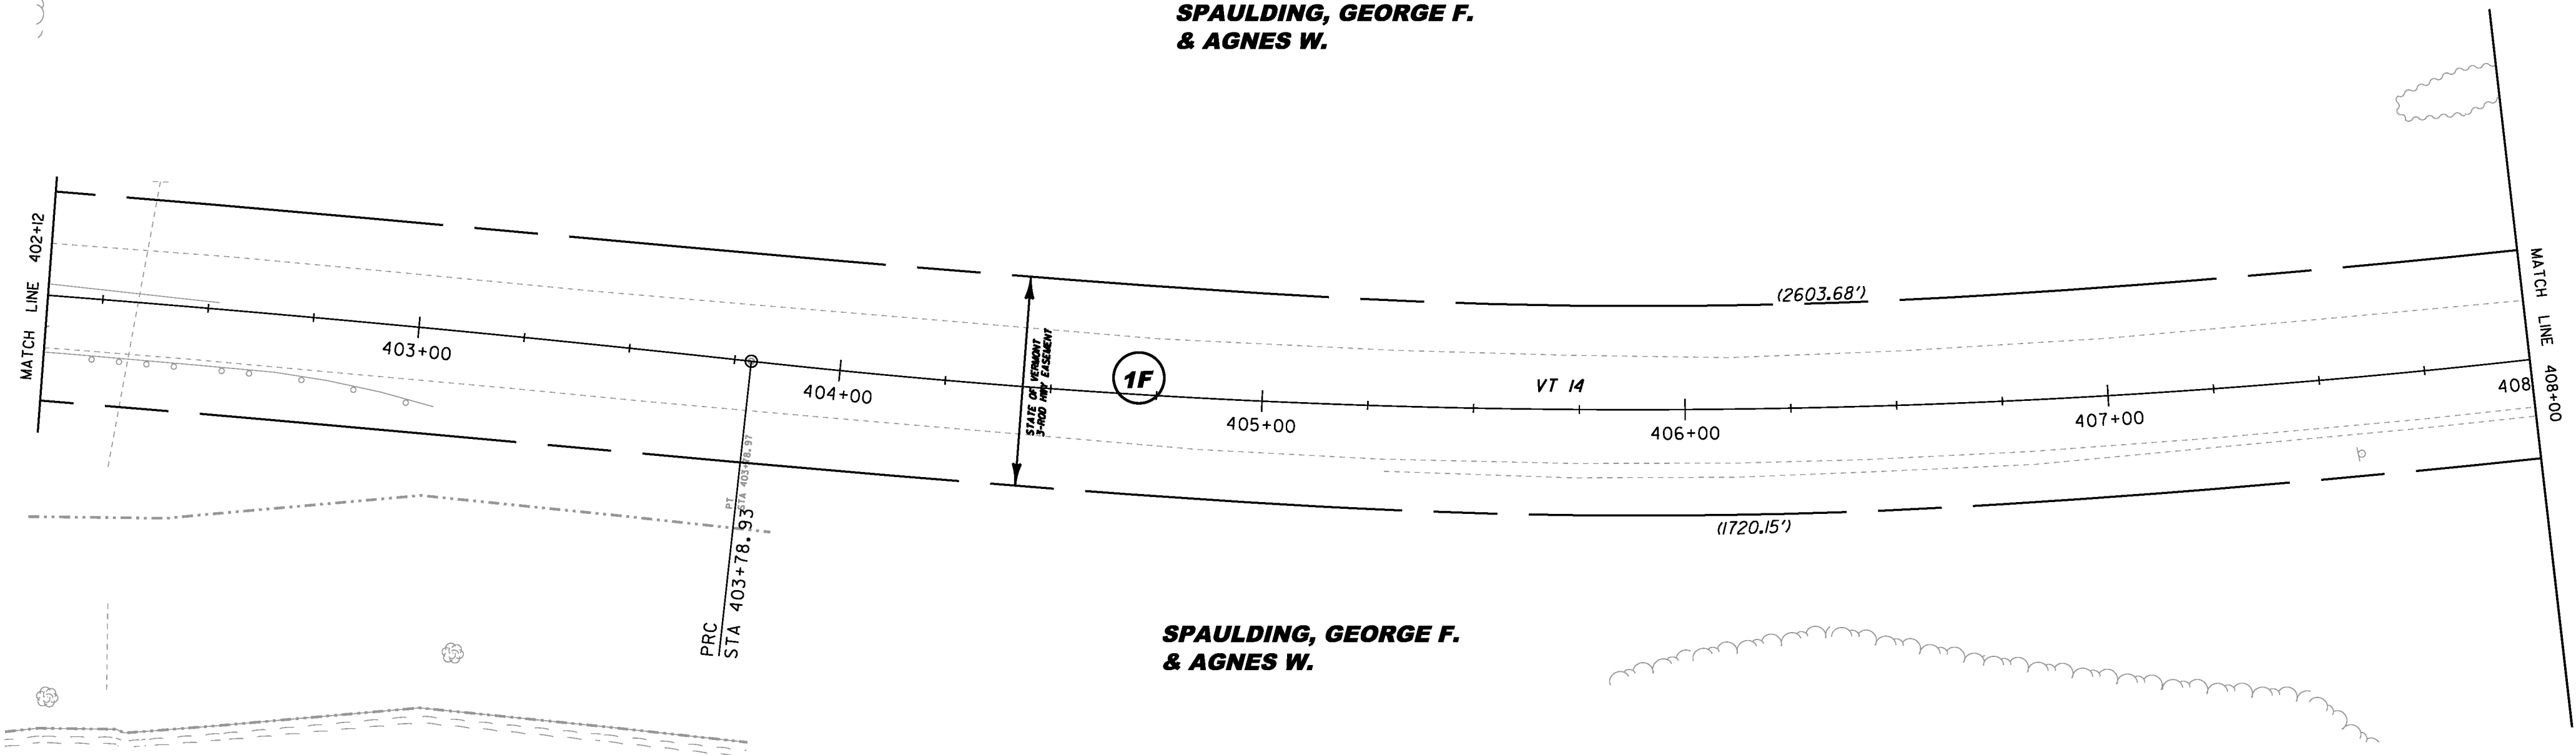

LINE SHOWN ON THIS PLAN AS EXISTING
PROPERTY LINES P/L ARE BELIEVED TO
BE ACCURATE BUT SHOULD NOT BE RELIED
UPON FOR PURPOSES UNRELATED TO THE
STATE OF VERMONT'S ACQUISITION OF LAND
AND RIGHTS FOR THIS PROJECT.

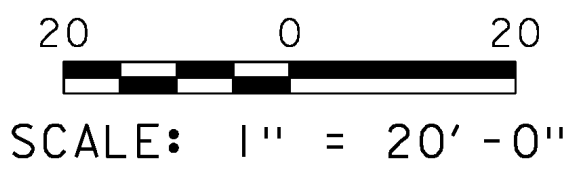

86E055	
PROJECT NAME: ROYALTON	
PROJECT NUMBER: BRS 0147(13)	
FILE NAME: \Layout 5.dgn	PLOT DATE: 12-APR-2017
PROJECT LEADER: C. CARLSON	DRAWN BY: MR
DESIGNED BY: D. PETERSON	CHECKED BY: JB
ROW LAYOUT SHEET (5)	ROW SHEET 8 OF 38