

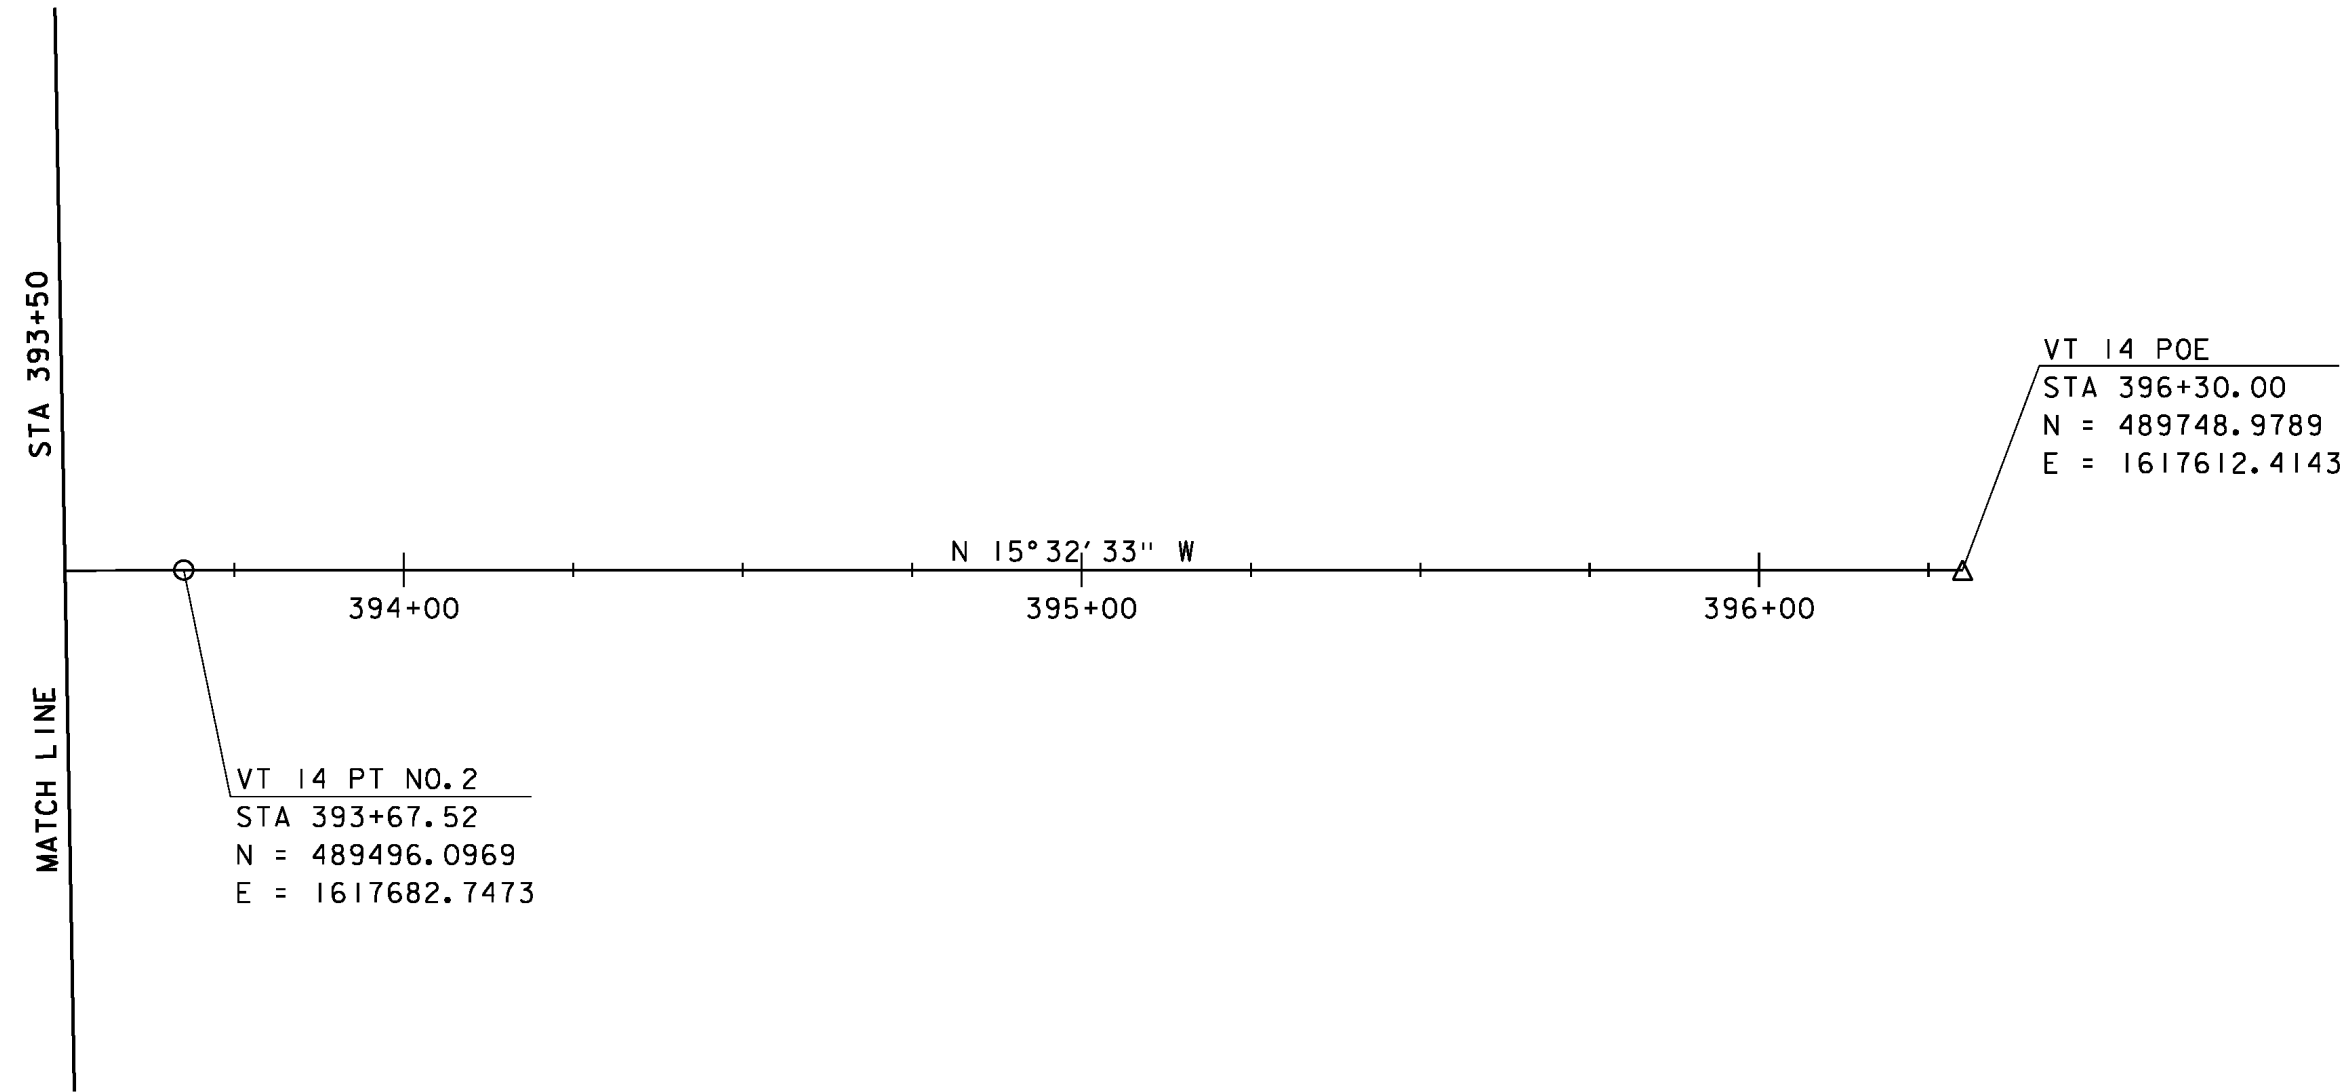


Original Drawing – Ink on Polymer meeting the requirements of 27 V.S.A. § 1403

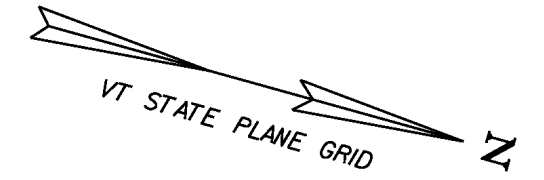

DATUM	
VERTICAL	NAVD 88
HORIZONTAL	NAD 83 (96)
ADJUSTMENT	Compass

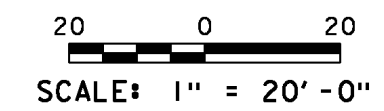

PROJECT NAME:	ROYALTON
PROJECT NUMBER:	BRS 0147(13)
FILE NAME:	\BR 27\s86e055alnldr_27.dgn
PROJECT LEADER:	C. CARLSON
DESIGNED BY:	D. PETERSON
BRIDGE 27 ALIGNMENT LAYOUT (3)	
PLOT DATE:	12-APR-2017
DRAWN BY:	L. BULLOCK
CHECKED BY:	C. CARLSON
ROW SHEET	26 OF 38