

STATE OF VERMONT
AGENCY OF TRANSPORTATION



PROPOSED IMPROVEMENT

PROJECT DESCRIPTION

TOWNS OF : MONTPELIER, WATERBURY, RICHMOND, WILLISTON,
SOUTH BURLINGTON, BURLINGTON, COLCHESTER AND
WESTMINSTER.


COURTIES OF : WASHINGTON, CHITTENDEN AND WINDHAM.

THE PROJECT CONSISTS OF THE INSTALLATION OF STREET LIGHTING
AT SEVERAL INTERCHANGES ON I-89 & I-91 AND THE UPGRADING OF EXISTING
STREET LIGHTING IN THE WILLISTON SOUTHBOUND REST AREA. I-89.

PROJECT LOCATIONS FOR CONTRACT

1. WESTMINSTER, INTERCHANGE # 5, I-91
2. MONTPELIER, INTERCHANGE # 8, I-89
3. WATERBURY, INTERCHANGE # 10, I-89
4. RICHMOND, INTERCHANGE # 11, I-89
5. WILLISTON, REST AREA S. B., I-89
6. WILLISTON, INTERCHANGE # 12, I-89
7. SO. BURLINGTON, INTERCHANGE # 13, I-89 & I-189
8. SO. BURLINGTON, INTERCHANGE # 14, I-89
9. COLCHESTER, INTERCHANGE # 17, I-89

R.O.W. PLANS

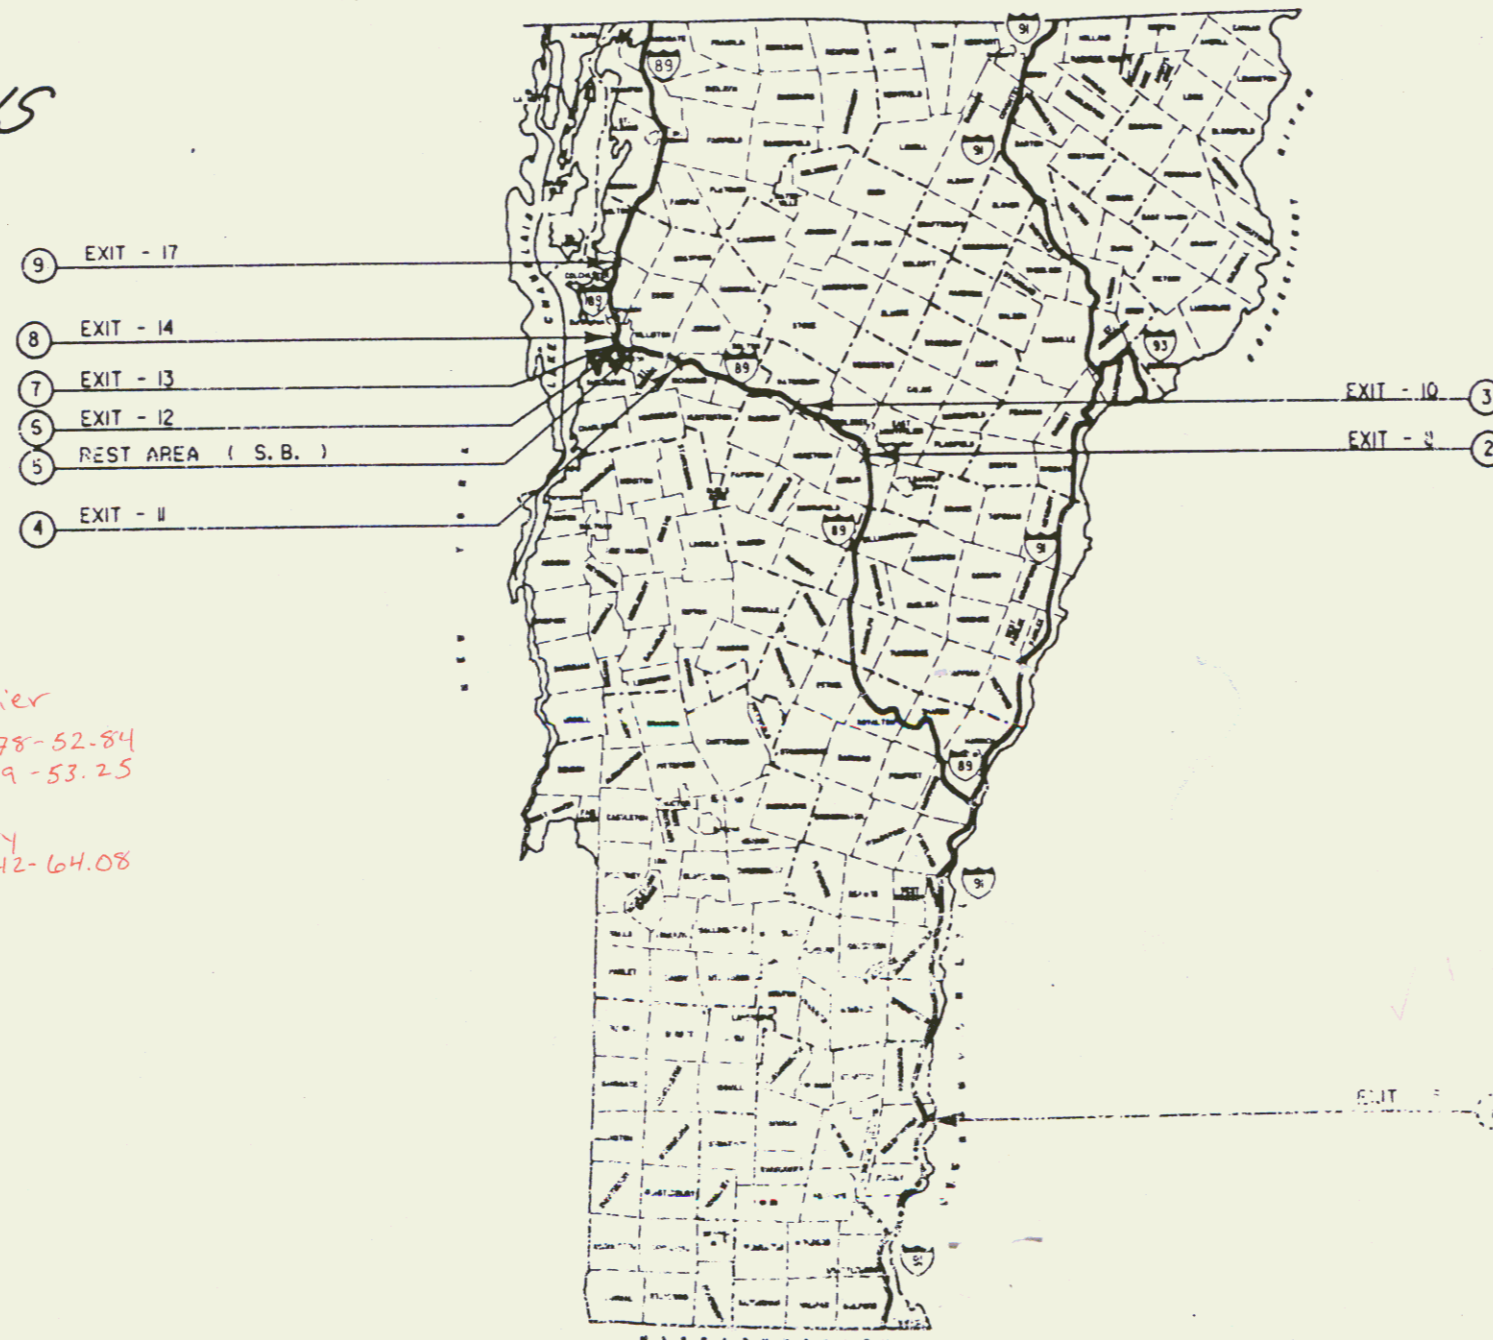

Montpelier
MP 52.78-52.84
MP 53.19-53.25

Waterbury
MP 63.42-64.08

Route I89

Pm # 87A083

9/6/1989.



AGENCY OF TRANSPORTATION
DESIGN DIVISION

OCT 28 1989

THESE PLANS ARE SUBJECT TO SUCH ENGINEERING
CHANGES AS MAY BE REQUIRED BY THE FEDERAL HIGHWAY
ADMINISTRATION OR THE SECRETARY OF TRANSPORTATION
CONSTRUCTION IS TO BE CARRIED ON IN ACCORDANCE
WITH THESE PLANS AND THE STANDARD SPECIFICATIONS
FOR CONSTRUCTION DATED 1988, AS APPROVED BY THE
FEDERAL HIGHWAY ADMINISTRATION ON NOVEMBER 10, 1988
FOR USE IN THIS PROJECT, INCLUDING ALL SUBSEQUENT
REVISONS AND SUCH REVISED SPECIFICATIONS AND
SPECIAL PROVISIONS AS ARE INCORPORATED IN THESE
PLANS.

APPROVED: *William J. ...* DATE: 9/6/89
Director of Planning

APPROVED: *...* DATE: 7/25/89
Chief, Property Administration

STATEWIDE
IR LITE (1)

R.O.W. SHEET 1 OF 4