



STEEL BEAM GUARD RAIL
81+75 ~ 83+00 LT
CONSTRUCT DRIVE
81+28 LT.

BEGIN R.O.W. PROJECT
F 028-3(3)S STA. 80+79 LT.

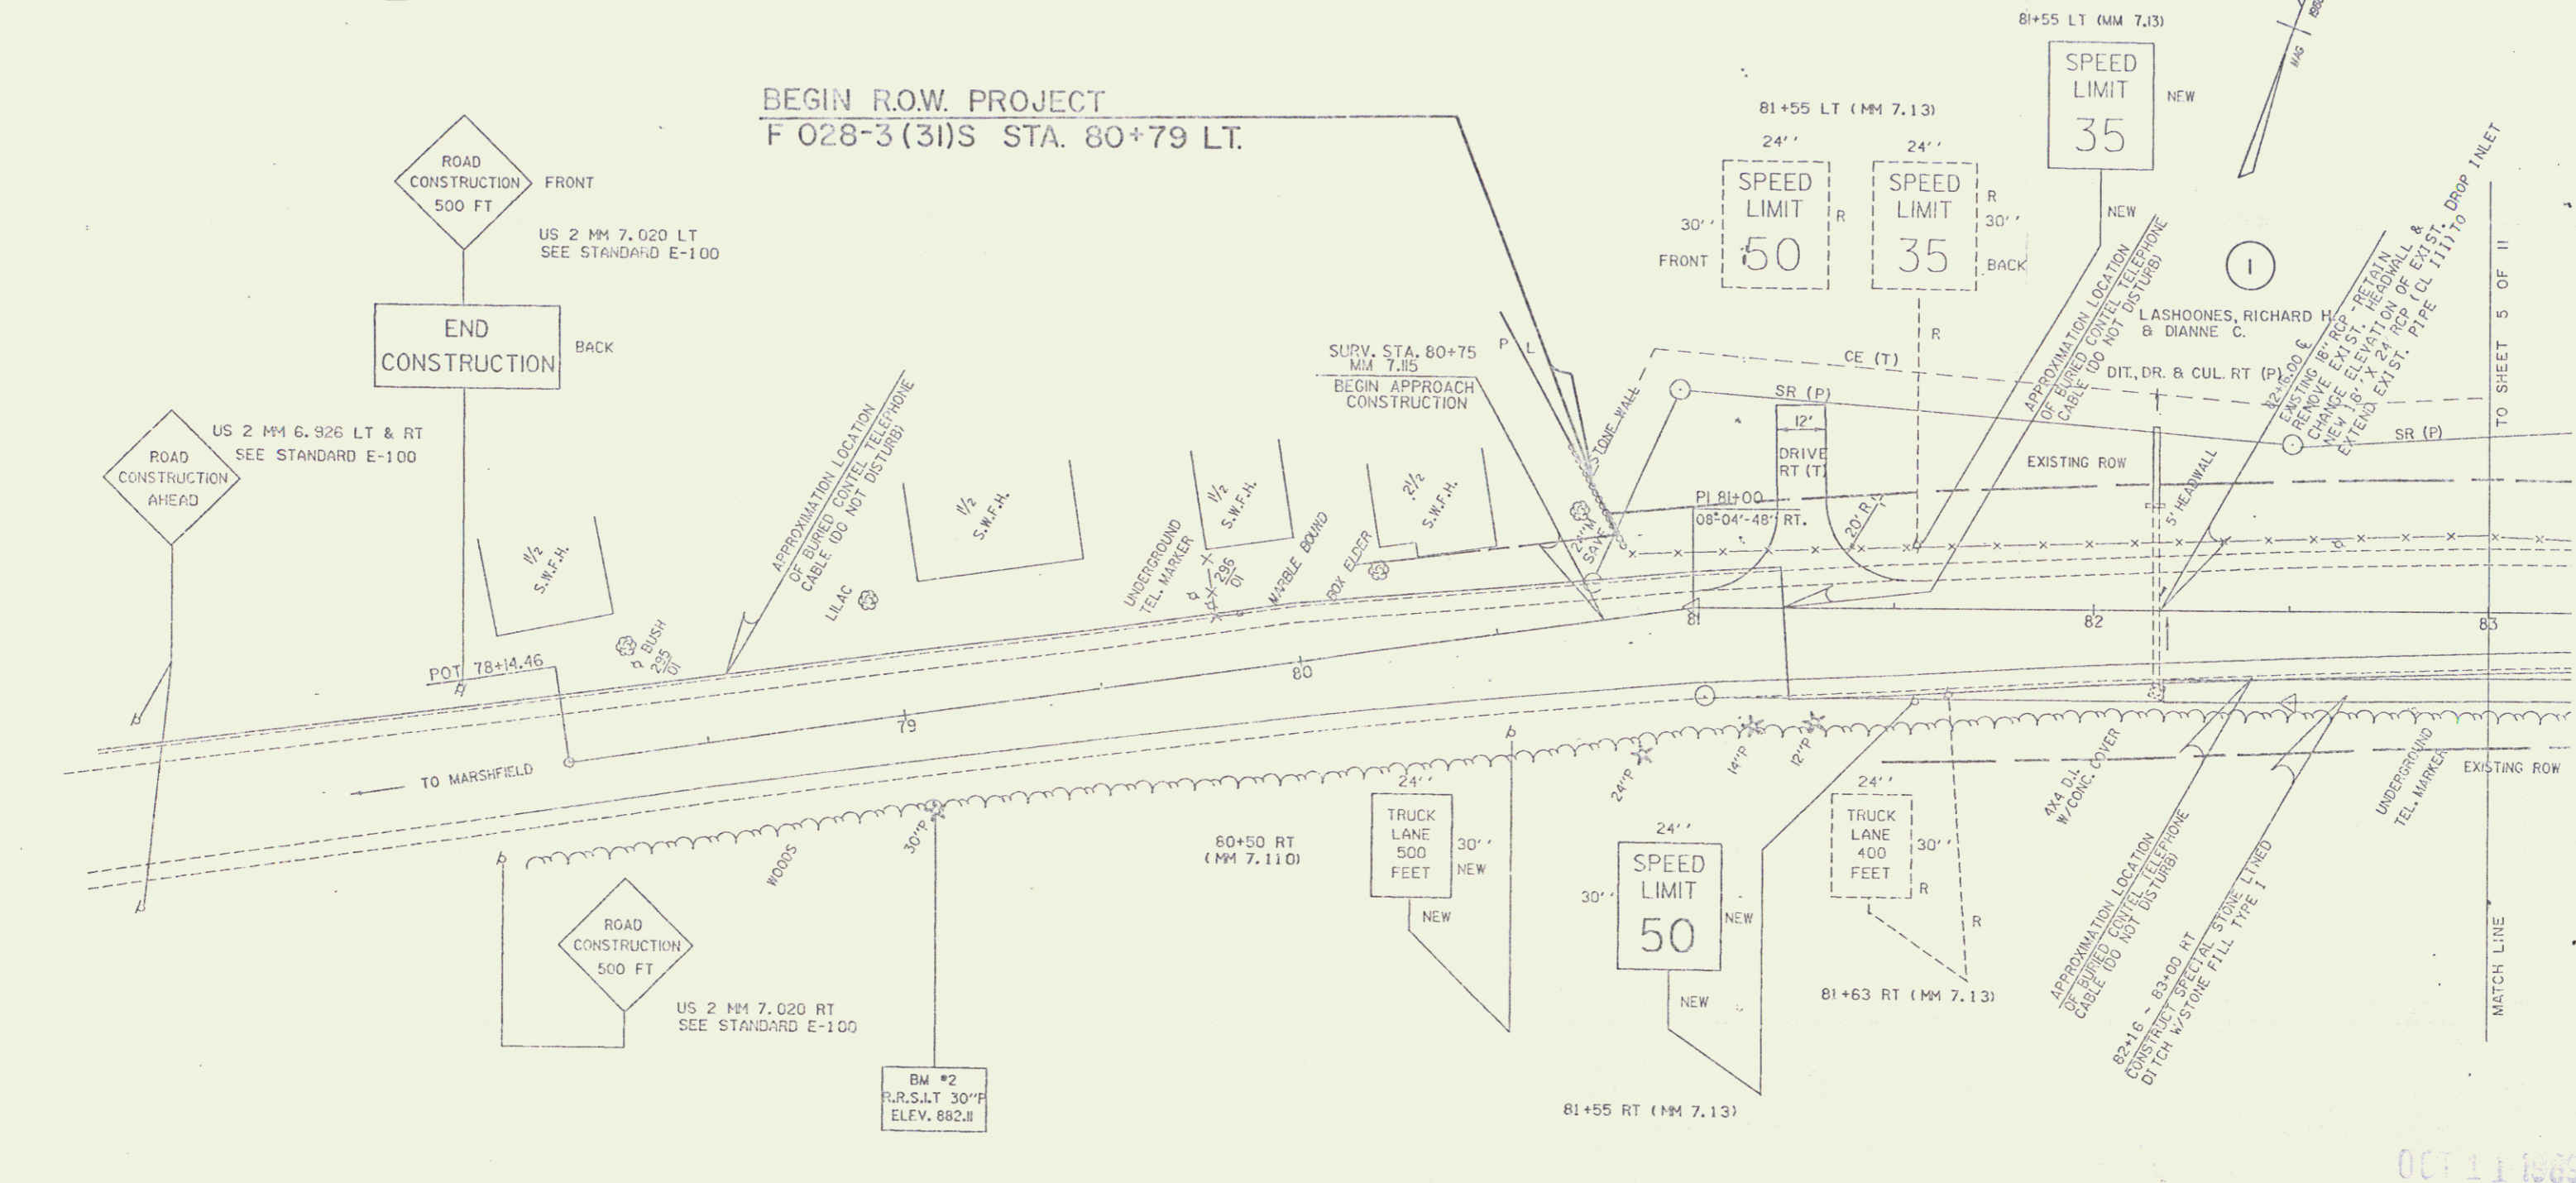

DATUM	USGS 1628
VERTICAL	N/A
HORIZONTAL	N/A

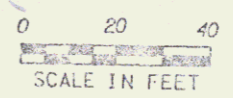

OCT 11 1989

SURVEYED BY	MOREAU	DATE	01/88
DRAWN BY	MELNER	DATE	01/88
SQUAD LEADER	BOYD		
DESIGN FILE NO.	878202	DATE	09/12/88
	MARSHFIELD		
	F028-3(3)S		
	4	OF 11	SHEETS

3