


STEEL BEAM GUARD RAIL
83+00 ~ 89+00 LT


REMOVAL AND DISPOSAL
OF GUARD RAIL
84+00 ~ 87+80 LT
89+75 ~ 89+00 LT

NOTE: FOR MATERIAL REQUIREMENTS
SEE STD. E-141

COLOR: GREEN RELF. (ENG. GRADE) BACKGROUND
WHITE RELF. TEXT

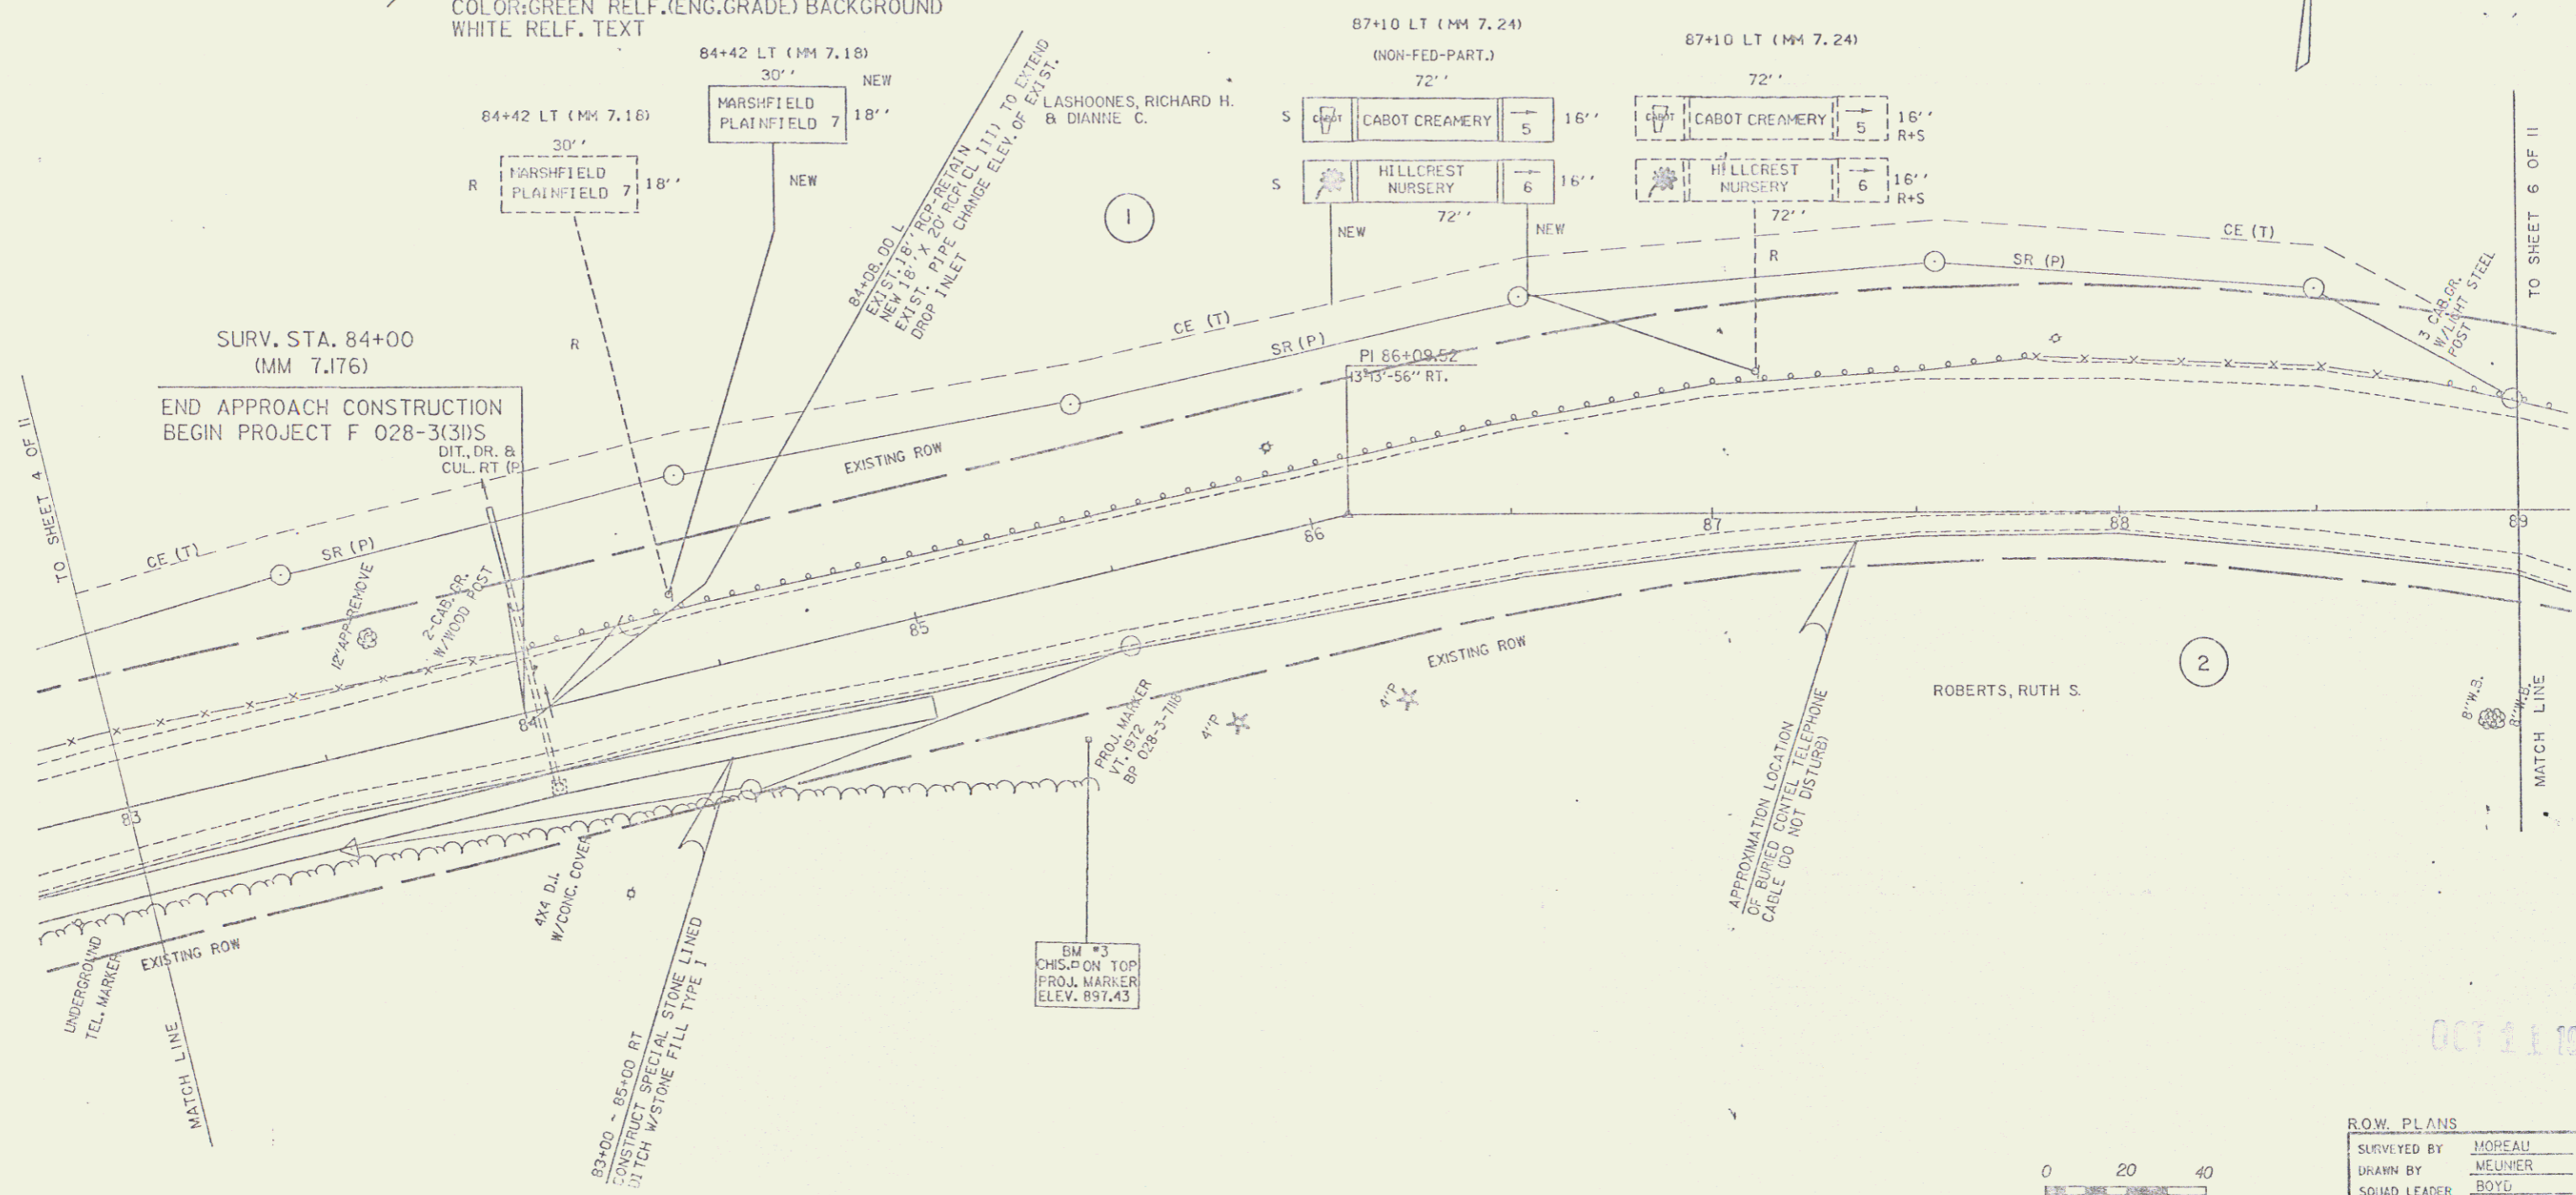

DATUM	
VERTICAL	USGS 1928
HORIZONTAL	N/A

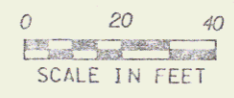

ROW PLANS	
SURVEYED BY	MOBEAU DATE 01/88
DRAWN BY	MEUNIER DATE 04/88
SOIAD LEADER	BOYD
DESIGN FILE NO.	878202 DATE 09/15/88 PLOTTED
MARSHFIELD F028-3(3)S	
5 OF 11 SHEETS	

OCT 11 1989

4