

TYPICAL SECTIONS


MATERIAL ITEM	THICKNESS	TOLERANCE
PAVEMENT (TOTAL DEPTH)	1/4"	
SUBBASE	1"	
SAND BORROW	1"	

FULL DEPTH PORTION


- 3/2" BITUMINOUS CONCRETE PAVEMENT (1/2" TYPE III OVER 2" TYPE II)
- 5" BASE COURSE OF BITUMINOUS CONCRETE PAVEMENT (2 LIFTS OF TYPE II)
- 2" SUBBASE OF CRUSHED GRAVEL (COARSE GRADED)
- SHOULDERS : 3/2" BITUMINOUS CONCRETE PAVEMENT (1/2" TYPE III OVER 2" TYPE II)
- 12" SAND BORROW

OVERLAY PORTION

- 1/2" BITUMINOUS CONCRETE PAVEMENT (1 LIFT OF TYPE III)
- EMULSIFIED ASPHALT TO BE APPLIED AT A RATE OF 0.015 GAL/SY OR AT A RATE DIRECTED BY THE ENGINEER

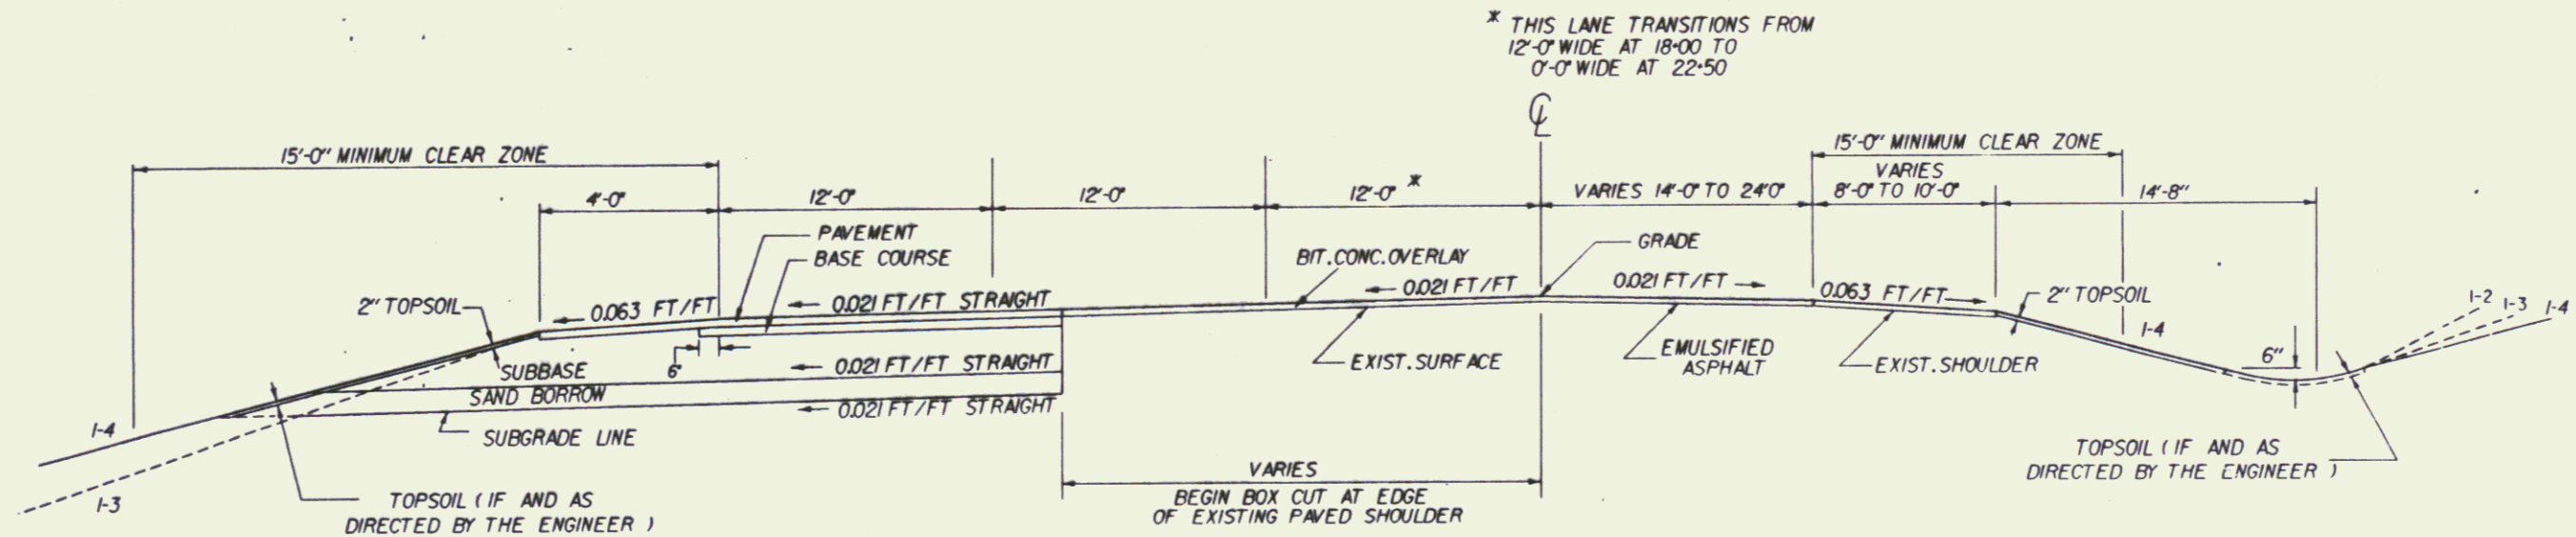

NORMAL SECTION
17+25 ~ 22+50

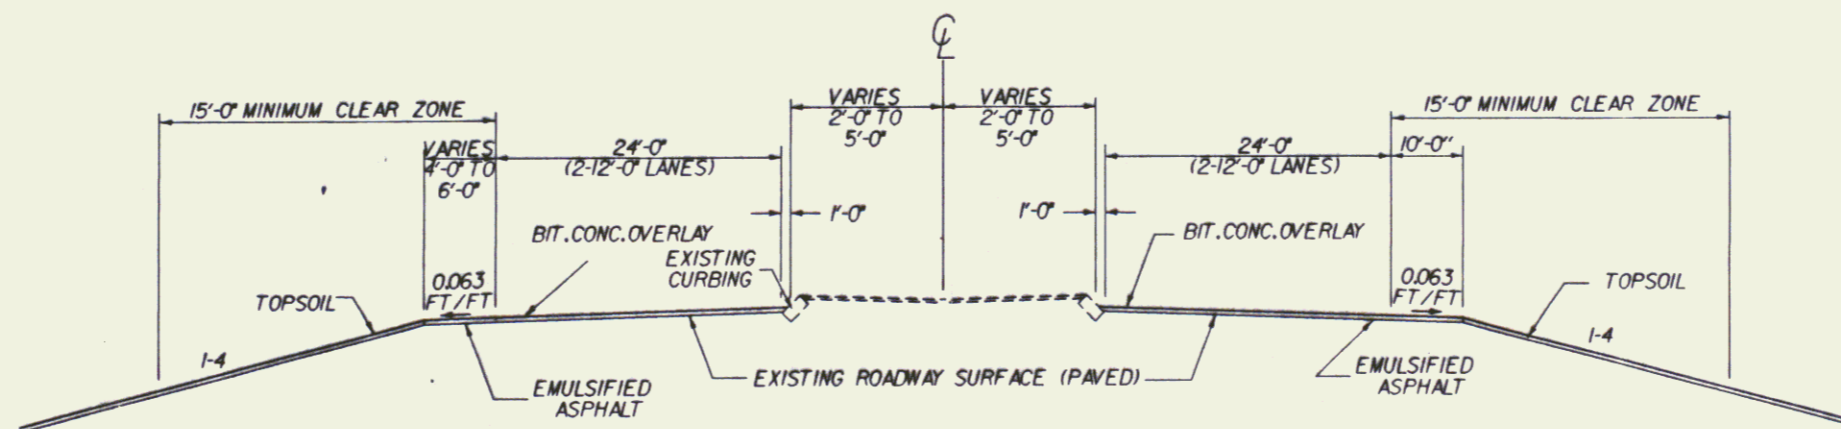

NORMAL SECTION
22+50 ~ 23+70

DATUM	
VERTICAL	N/A
HORIZONTAL	N/A

THIS SHEET FOR ROW USE ONLY

SURVEYED BY NYE DATE 12/87
 DRAWN BY WAGMAN DATE 5/92
 SQUAD LEADER SHERIDAN
 DESIGN FILE NO. ZF245650187E108.DGN
 PFE 87E108TP2 DATE 21-APR-1993

BENNINGTON
 M 1000 (12)
 ROW SHEET (3) OF 8 SHEETS