


**ABUTMENT NO. 1 FOOTING  
REINFORCING PLAN**  
SCALE:  $\frac{3}{8}$ " = 1'-0"

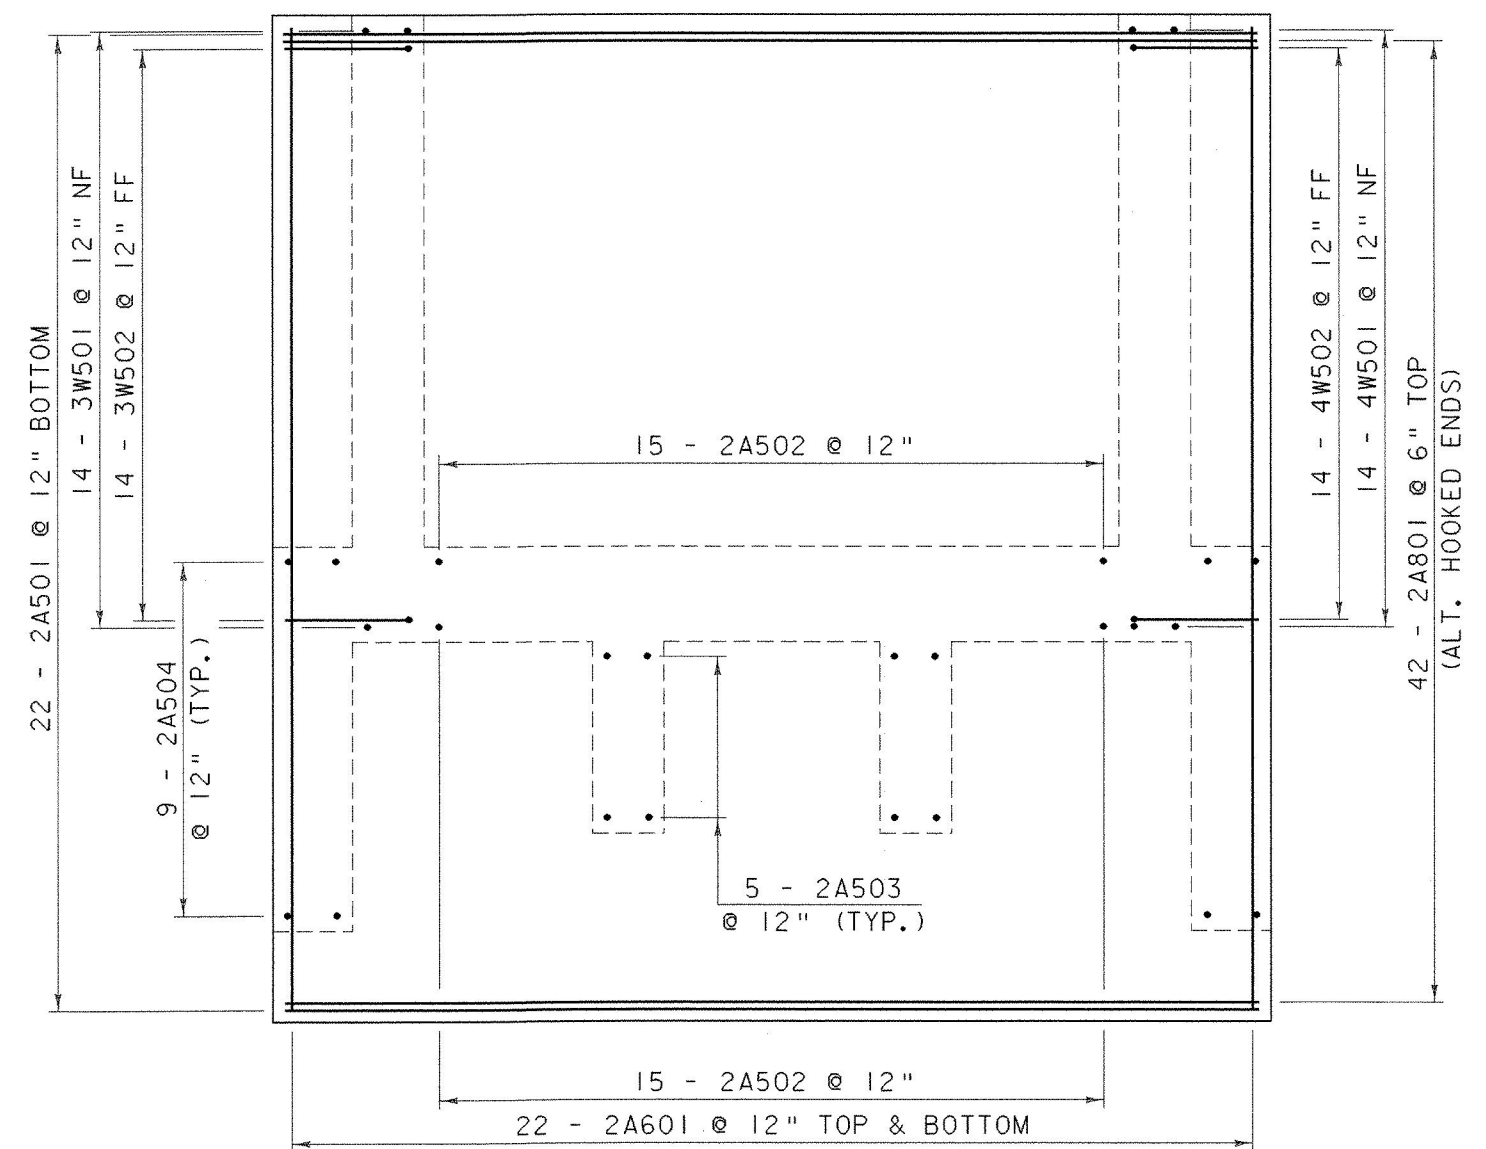

**ABUTMENT NO. 2 FOOTING  
REINFORCING PLAN**  
SCALE:  $\frac{3}{8}$ " = 1'-0"

**NOTE:**

NF = NEAR FACE  
FF = FAR FACE  
EF = EACH FACE  
▲ = CUT TO FIT IN FIELD  
3" CLR. UNLESS OTHERWISE  
SPECIFIED ON THE PLANS.

**FOOTING REINFORCING DETAILS**

PROJECT NAME:	BRANDON	FILE NAME:	87J137\Structures\s137frd.i	PLOT DATE:	16-MAY-2002
PROJECT NUMBER:	BHZ 1443 (22)	PROJECT MANAGER:	R. R. WHITCOMB	DRAWN BY:	G. ROY
DESIGNED BY:	T. SUMNER	CHECKED BY:	T. SUMNER	SHEET	30 OF 51