



WINGWALL NO. 2 ELEVATION

SCALE: 3/8" = 1'-0"

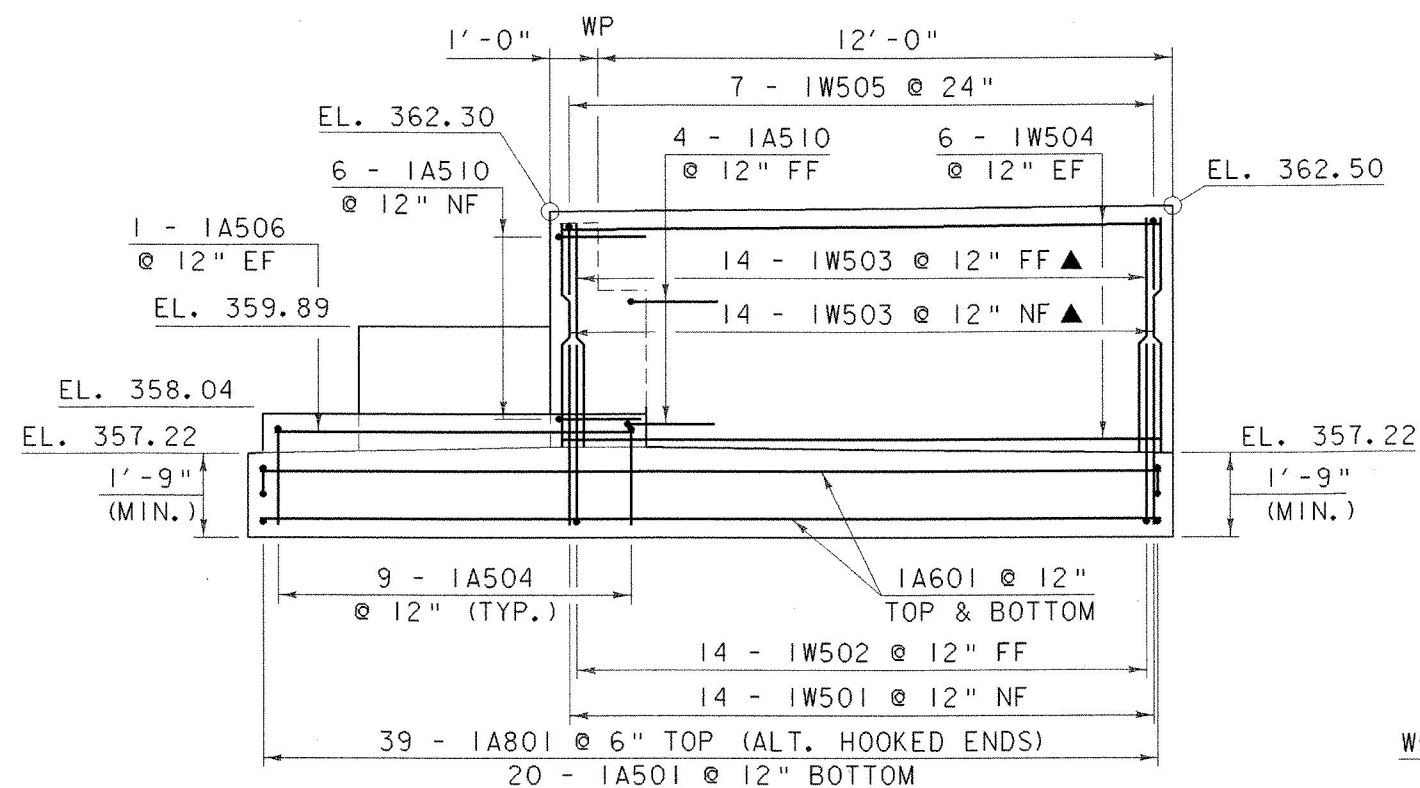


WINGWALL NO. 1 ELEVATION

SCALE: 3/8" = 1'-0"

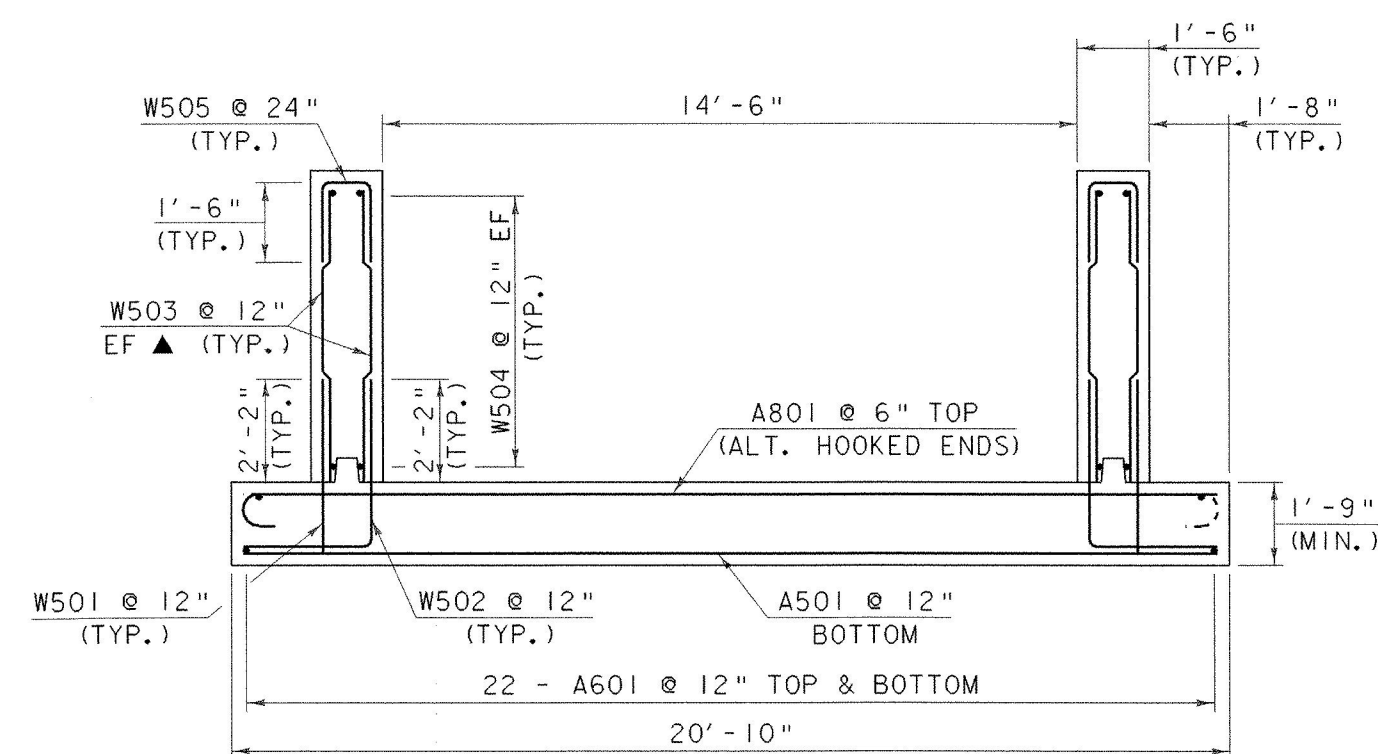


WINGWALL TYPICAL SECTION

SCALE: 3/8" = 1'-0"

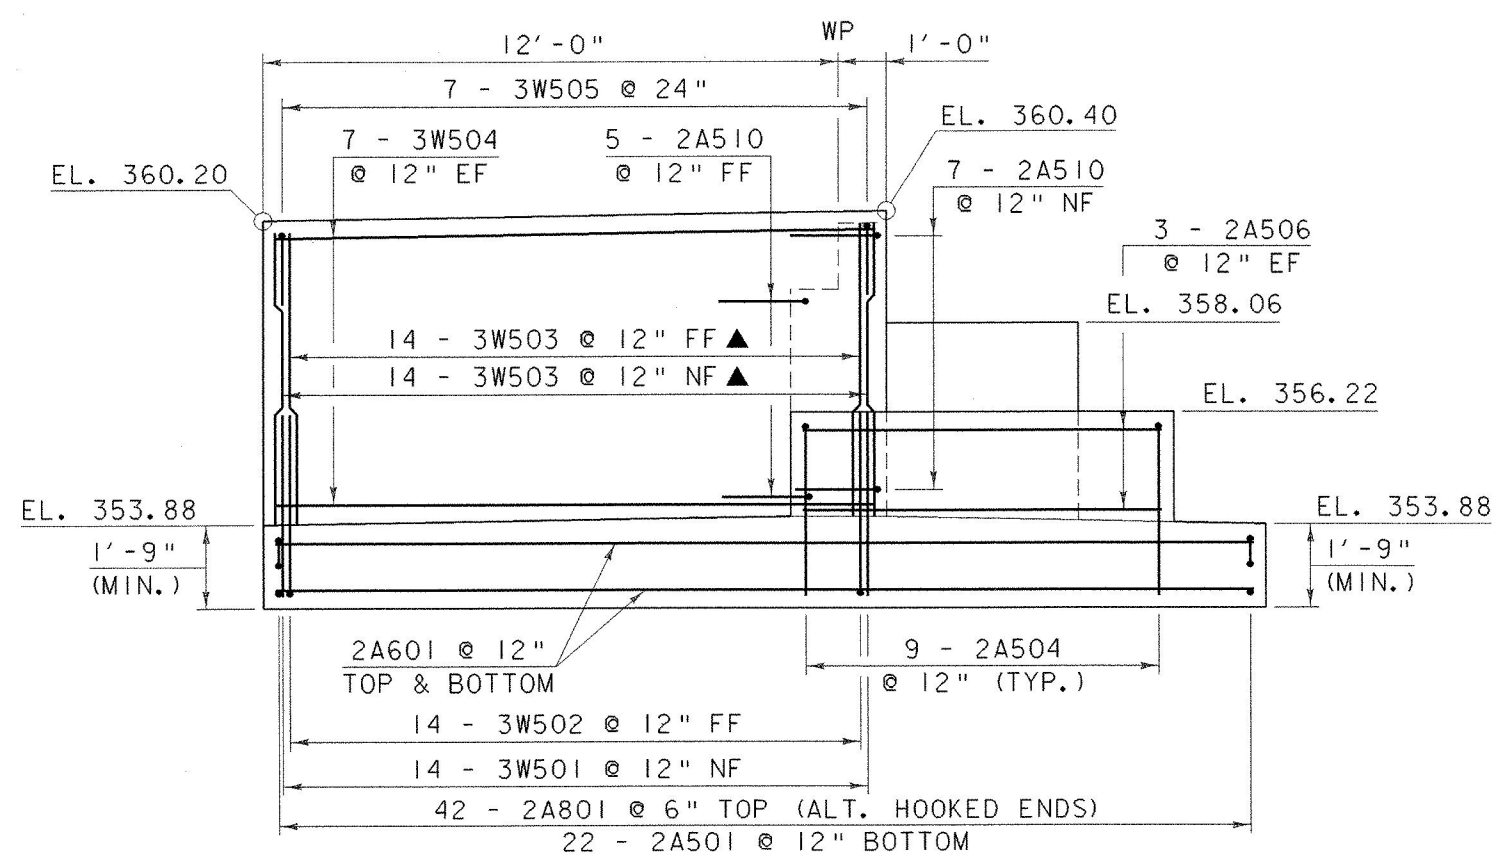

WINGWALL NO. 3 ELEVATION

SCALE: 3/8" = 1'-0"

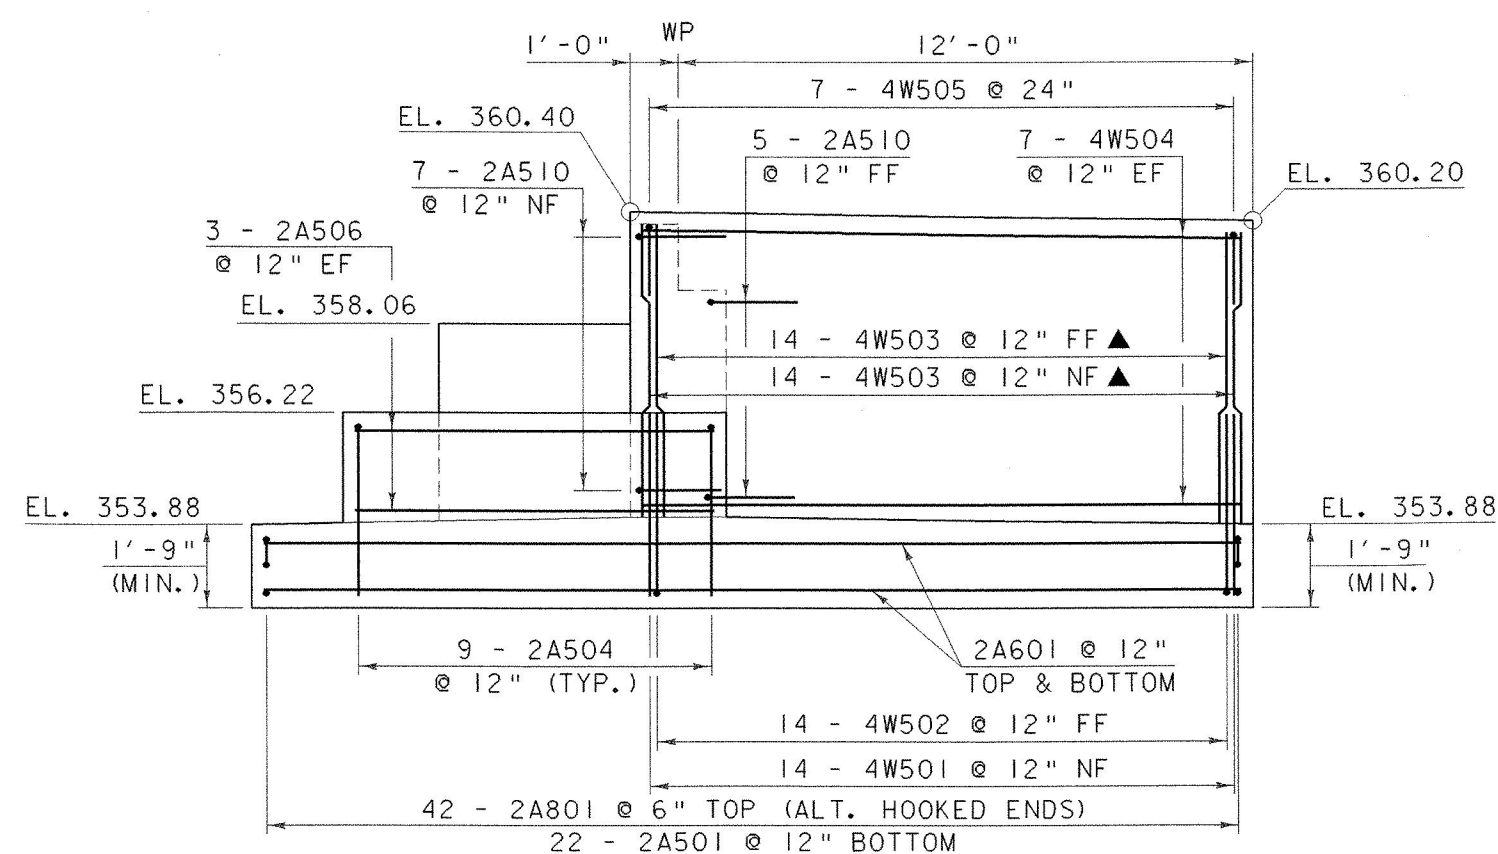

WINGWALL NO. 4 ELEVATION

SCALE: 3/8" = 1'-0"

NOTE:

NF = NEAR FACE
 FF = FAR FACE
 EF = EACH FACE
 ▲ = CUT TO FIT IN FIELD
 3" CLR. UNLESS OTHERWISE SPECIFIED ON THE PLANS.

WINGWALL DETAILS

PROJECT NAME:	BRANDON
PROJECT NUMBER:	BHZ 1443 (22)
FILE NAME:	87J37\Structures\sj37wwd.i
PROJECT MANAGER:	R. R. WHITCOMB
DESIGNED BY:	T. SUMNER
PLOT DATE:	16-MAY-2002
DRAWN BY:	G. ROY
CHECKED BY:	T. SUMNER
SHEET	32 OF 51