
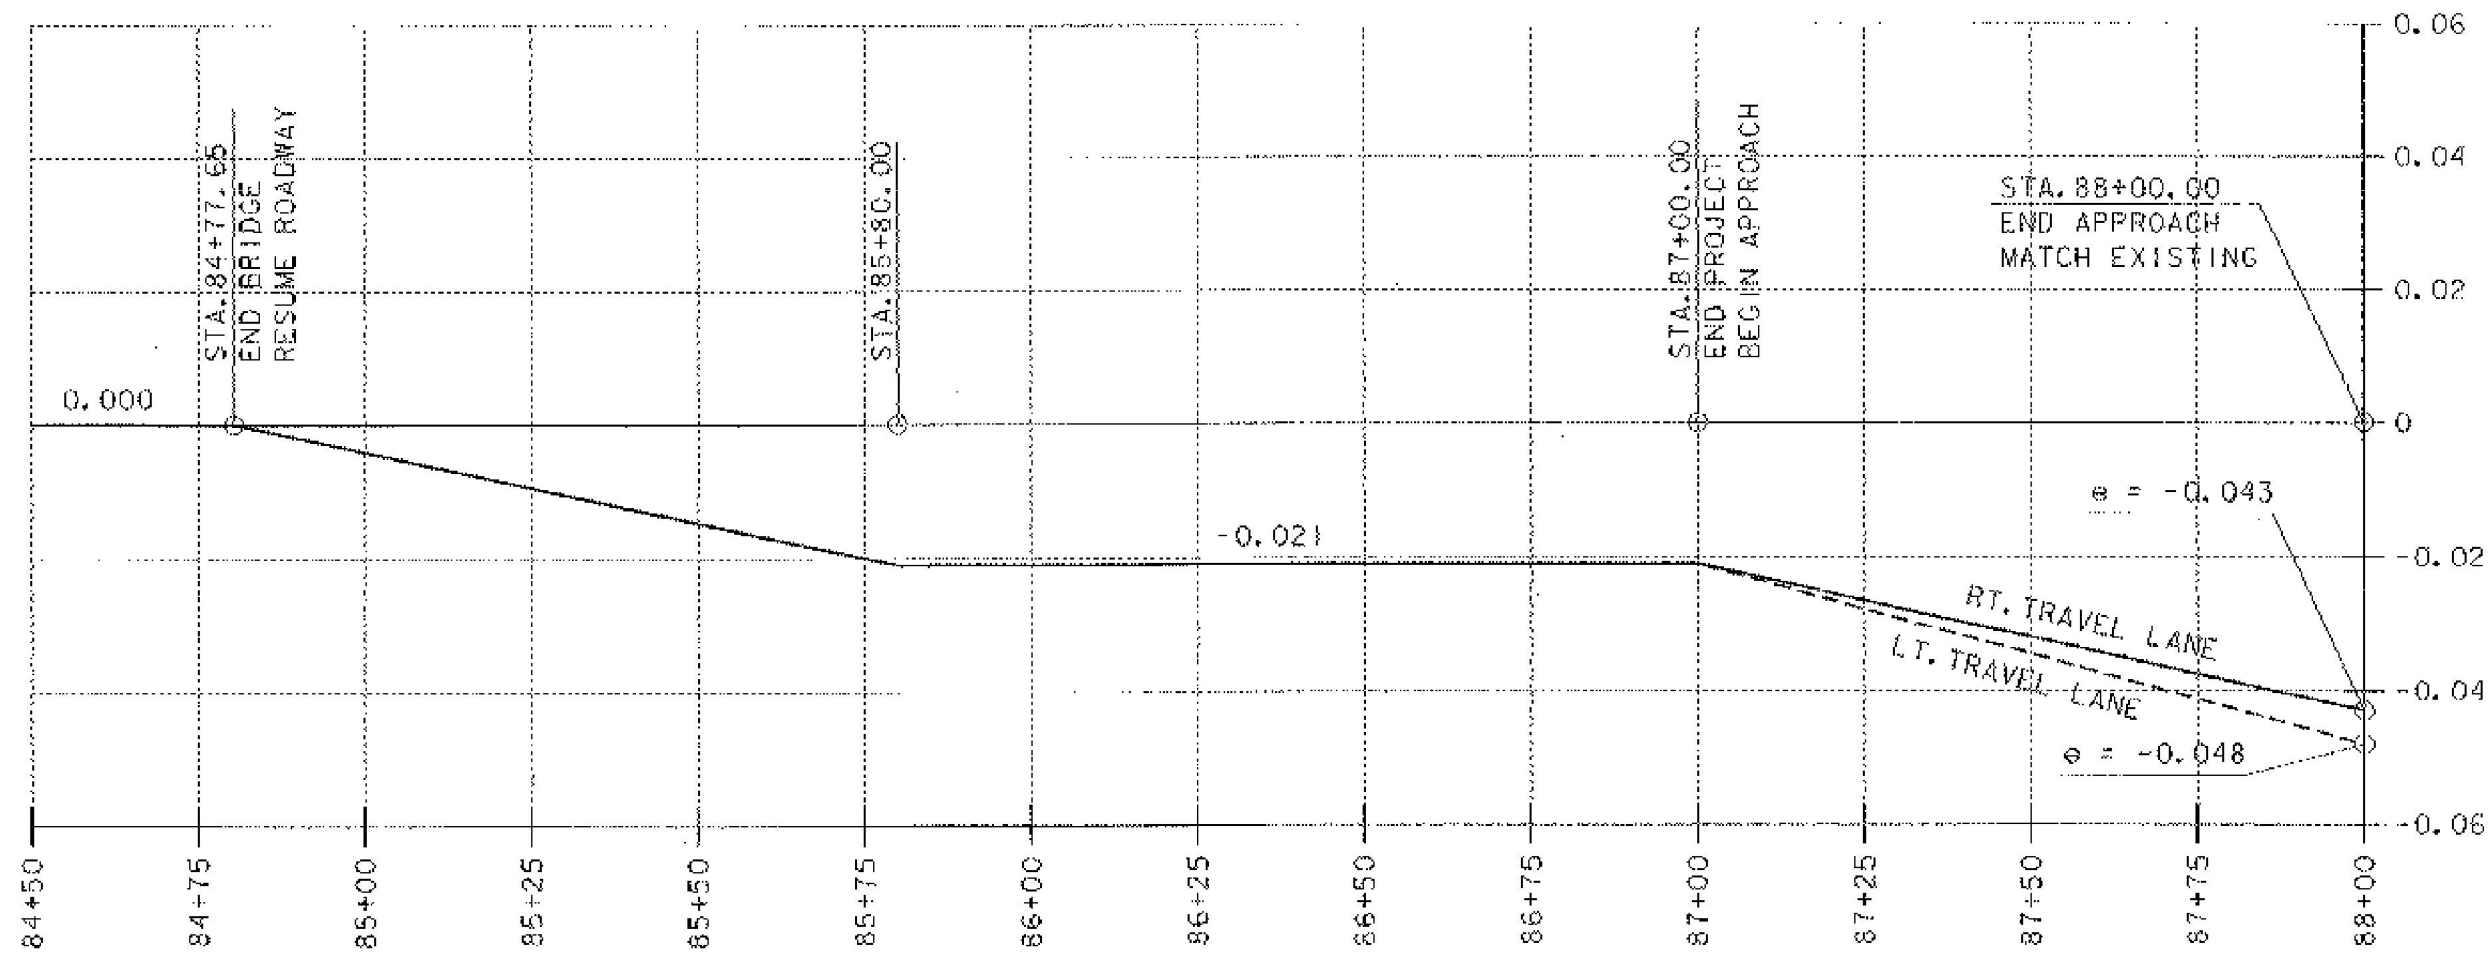


MATERIAL TRANSITION DETAIL
NOT TO SCALE

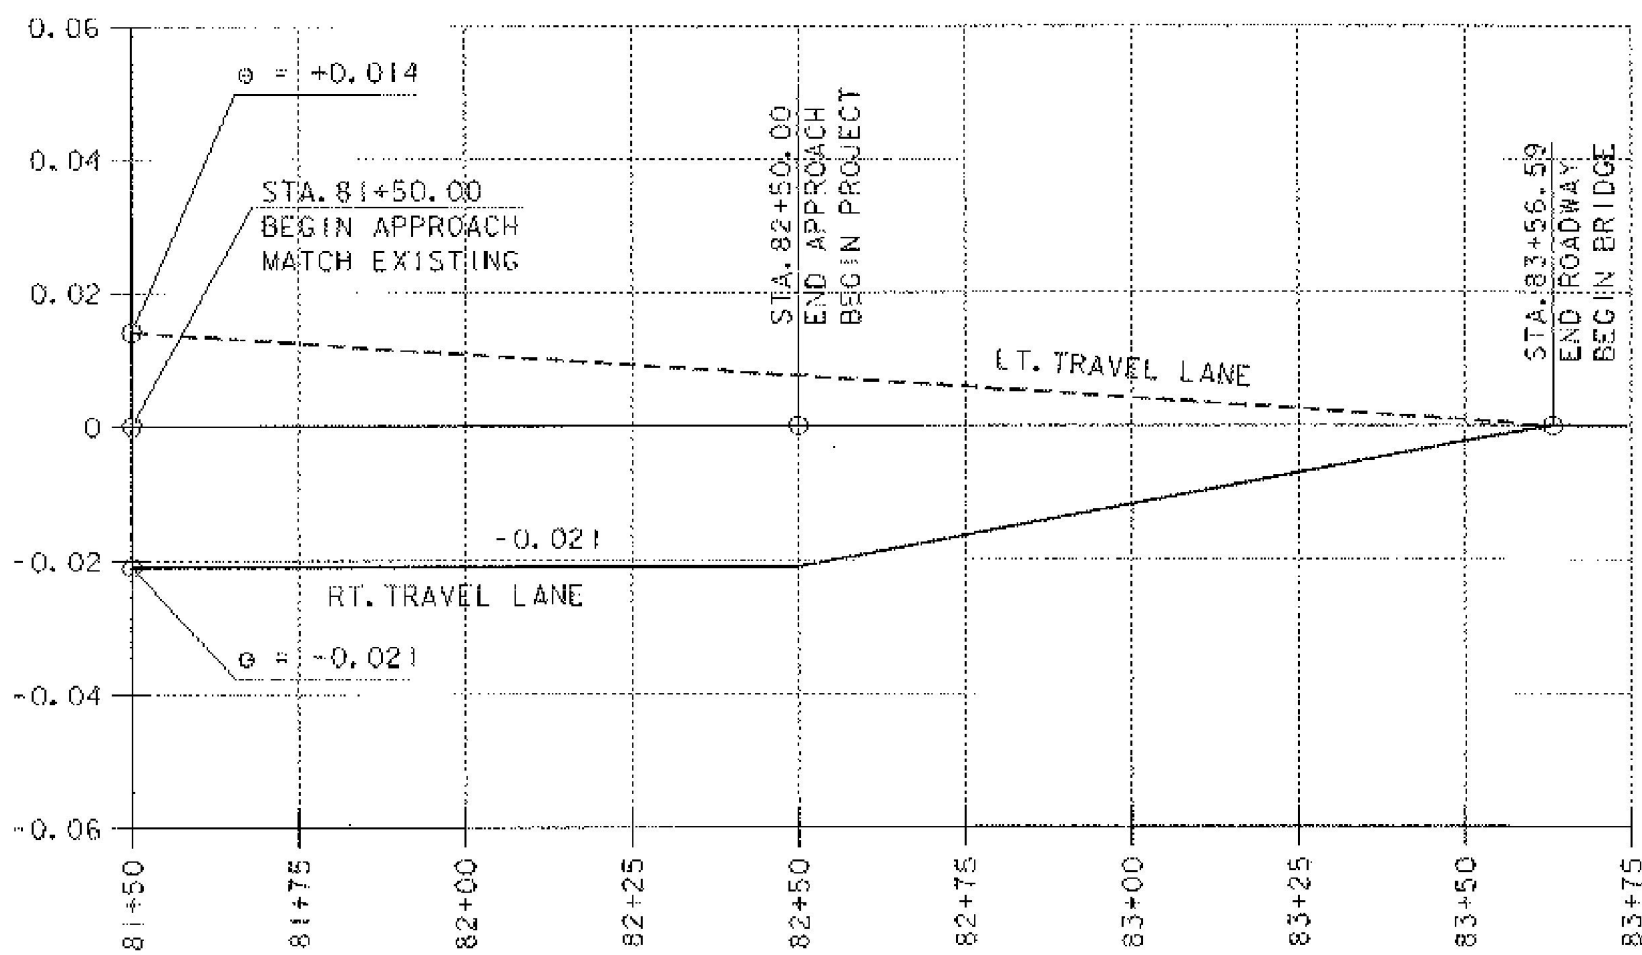

BANKING DIAGRAM

SCALE: HORIZ. 1" = 20'-0"
SCALE: VERT. 1" = 0.02' /"
0.02 0 0.02

MATERIAL TRANSITION DETAIL & BANKING DIAGRAM

PROJECT NAME:	BRANDON	FILE NAME:	87\37\Structures\37mot1	PLOT DATE:	16-MAY-2002
PROJECT NUMBER:	BHZ 1443 (22)	PROJECT MANAGER:	R. R. WHITCOMB	DRAWN BY:	G. ROY
		DESIGNED BY:	T. SUMNER	CHECKED BY:	T. SUMNER
				SHEET	36 OF 51