




86+25

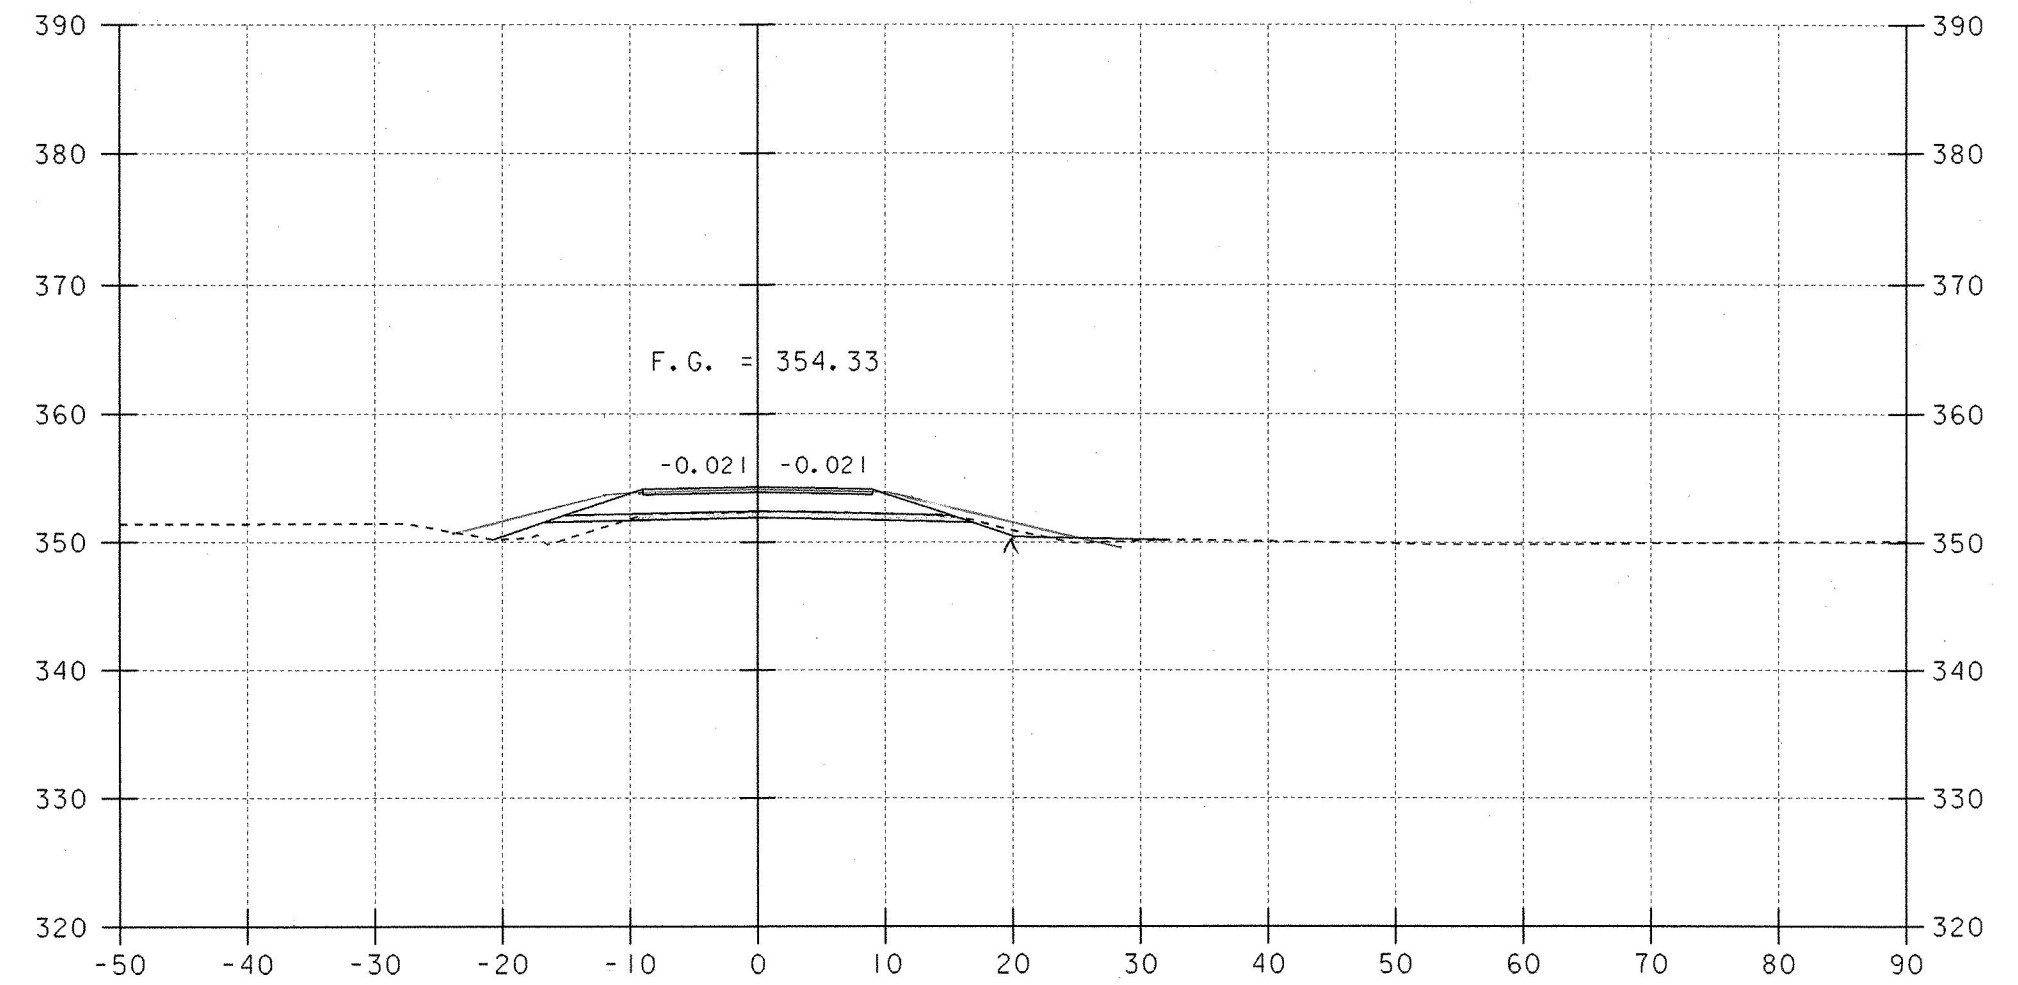


86+75

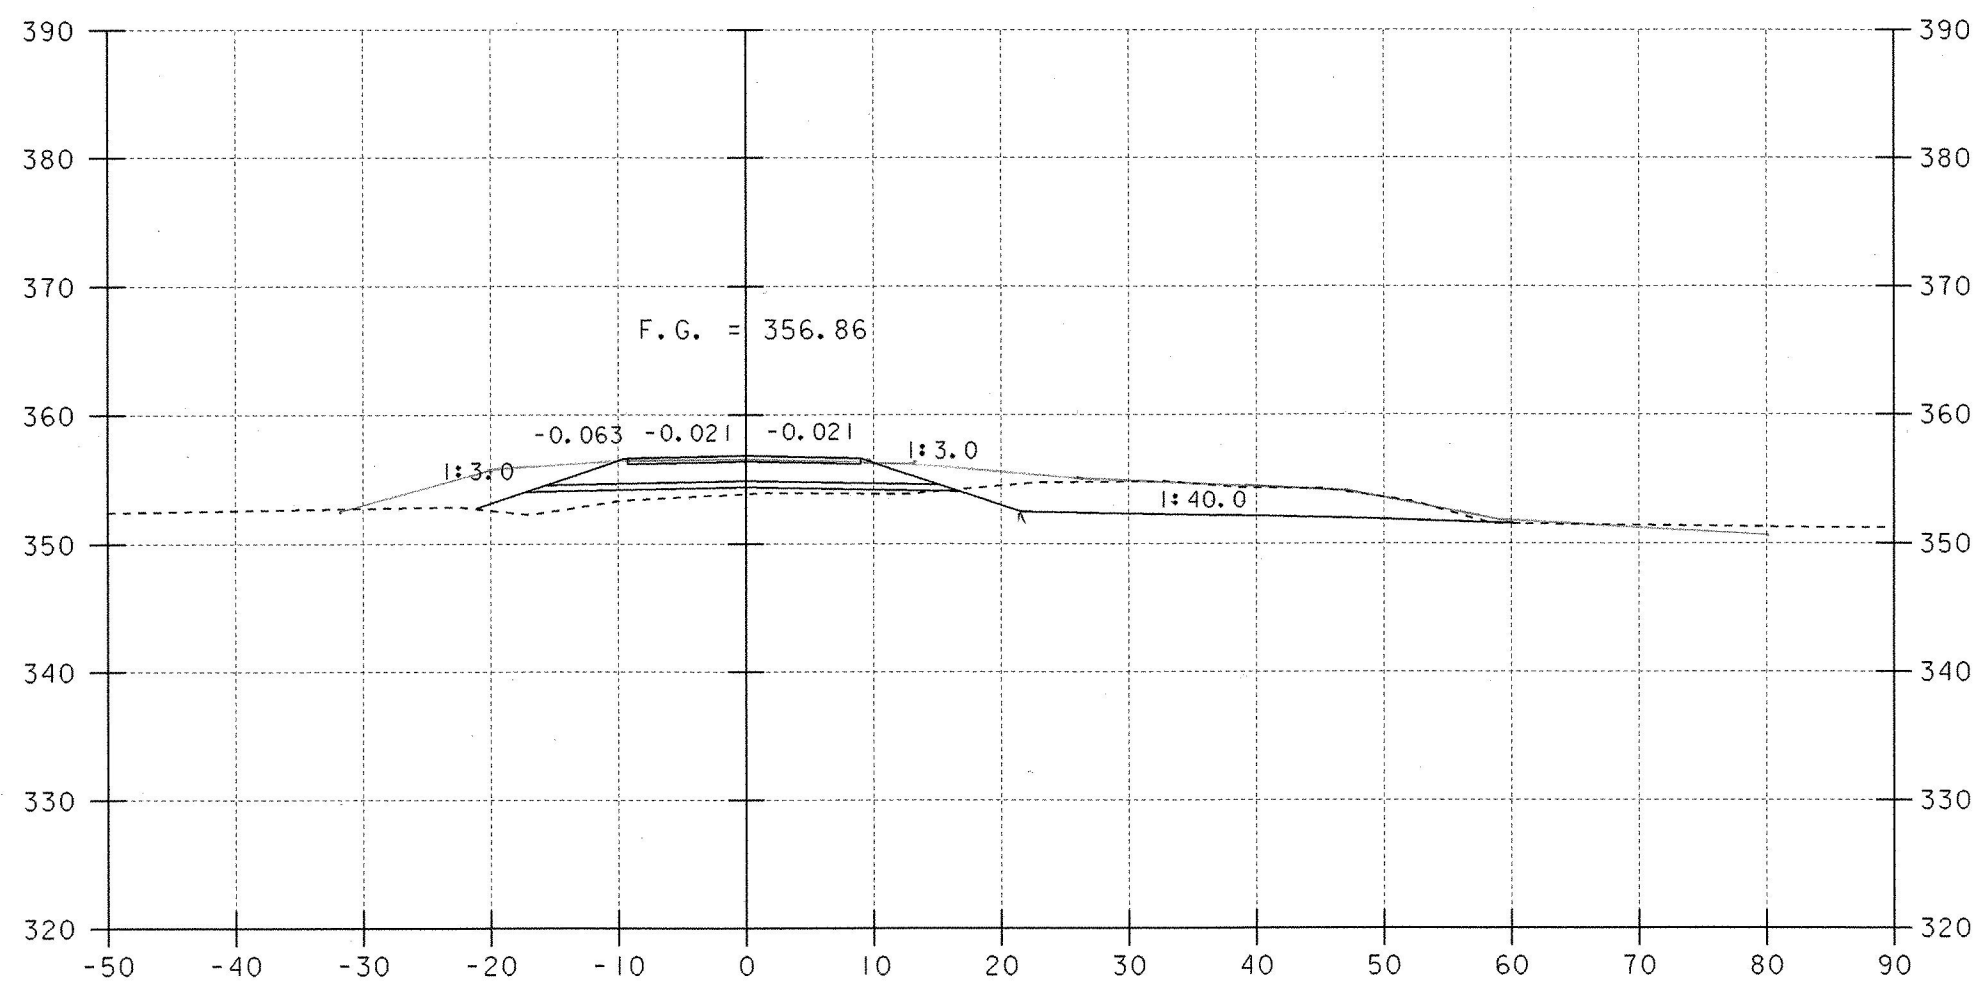

86+00

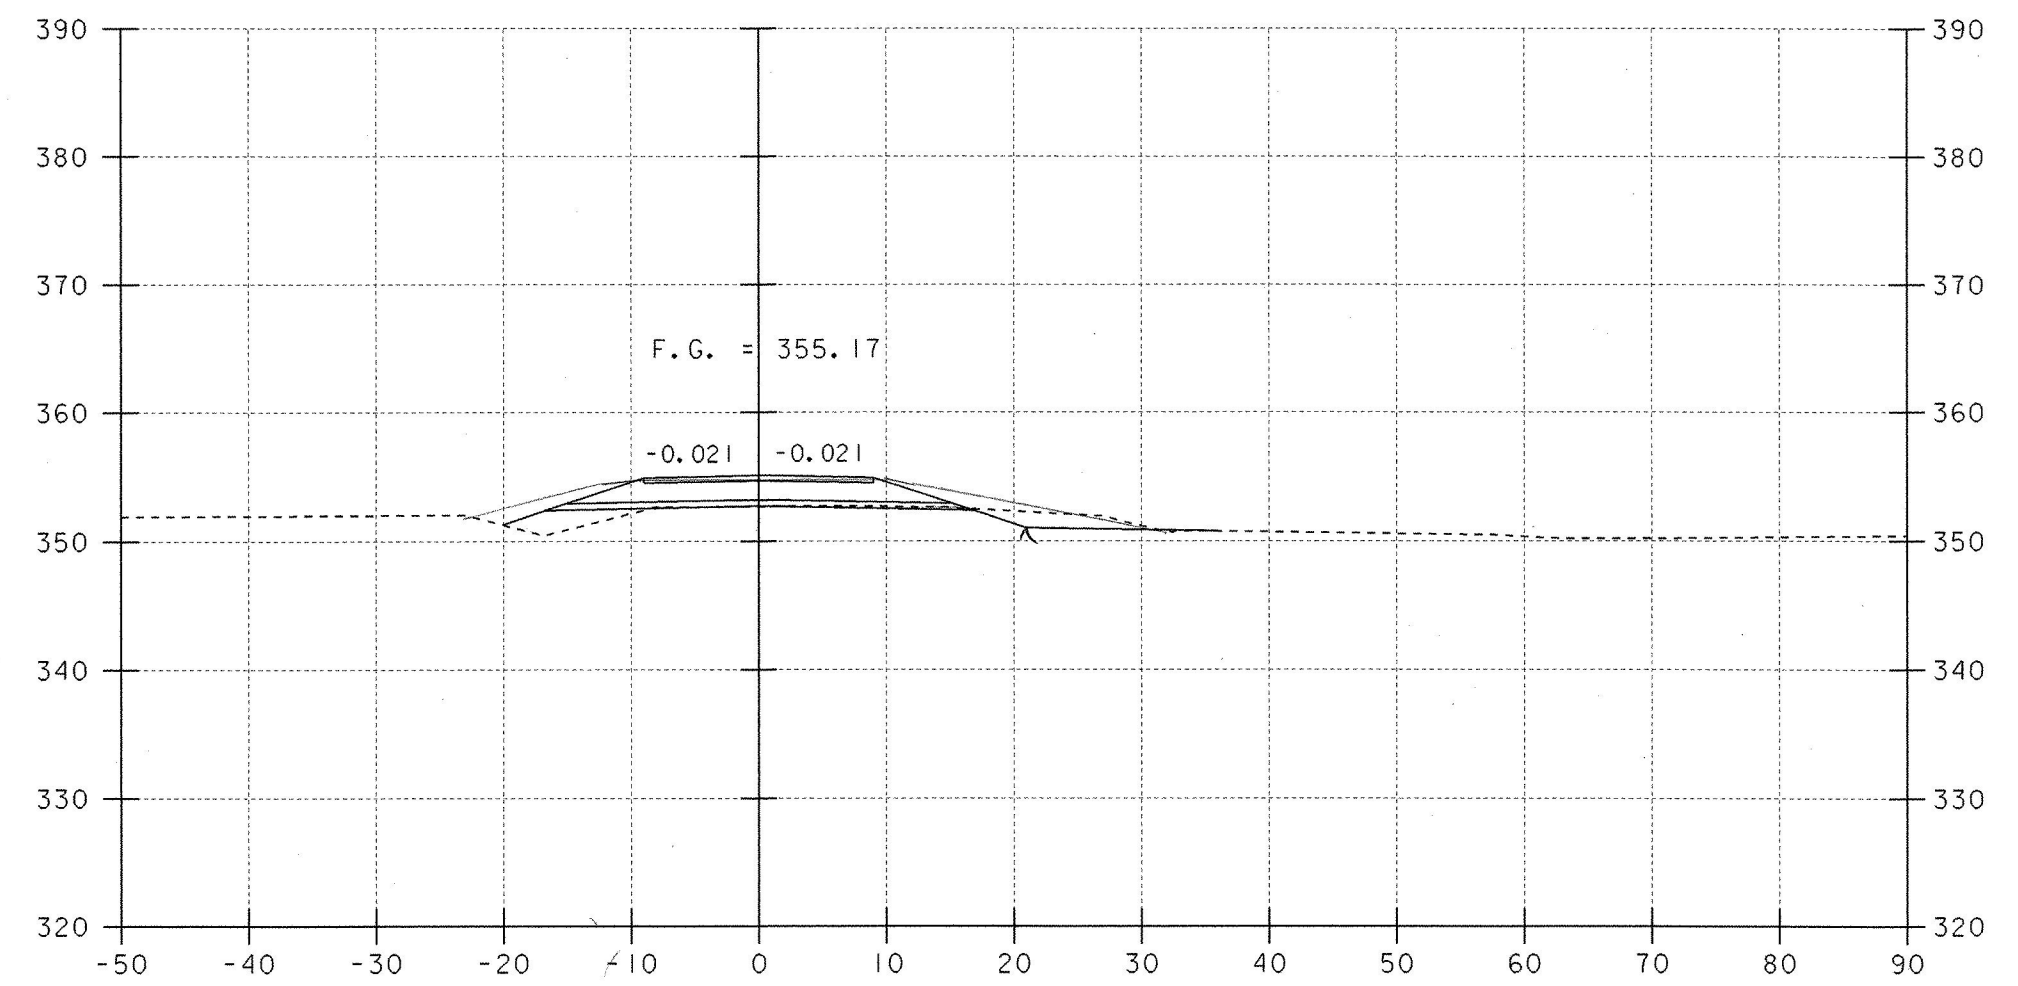

86+50

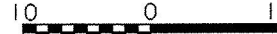SCALE 1" = 10'-0"


ROADWAY CROSS SECTIONS (6)

PROJECT NAME:	BRANDON	PLOT DATE:	16-MAY-2002
PROJECT NUMBER:	BHZ 1443 (22)	DRAWN BY:	G. ROY
FILE NAME:	87J37\Structures\sj37m06.1	CHECKED BY:	T. SUMNER
PROJECT MANAGER:	R. R. WHITCOMB	SHEET	42 OF 51
DESIGNED BY:	T. SUMNER		