


5+80

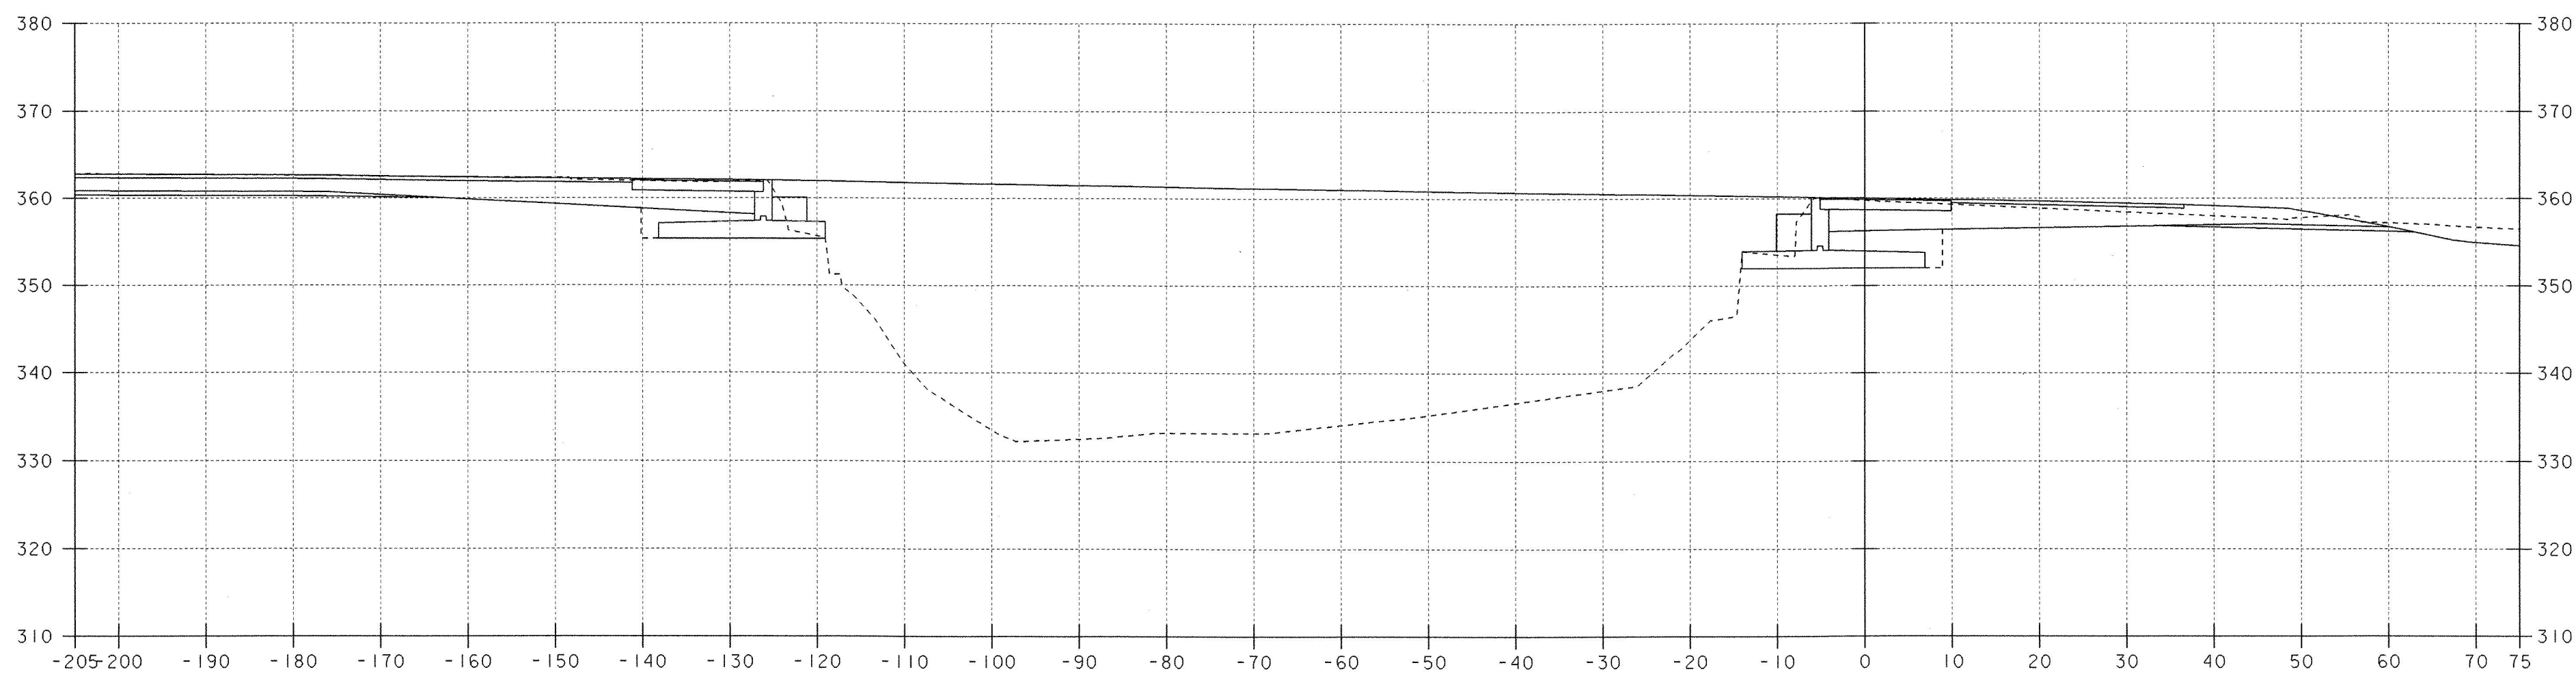

5+70

SCALE 1" = 10'-0"
 10 0 10

CHANNEL CROSS SECTIONS (4)

PROJECT NAME:	BRANDON	PLOT DATE:	16-MAY-2002
PROJECT NUMBER:	BHZ 1443 (22)	DRAWN BY:	G. ROY
FILE NAME:	87J37\Structures\sj37c04.I	CHECKED BY:	T. SUMNER
PROJECT MANAGER:	R. R. WHITCOMB	SHEET	48 OF 51
DESIGNED BY:	T. SUMNER		