

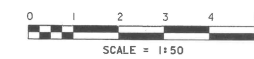
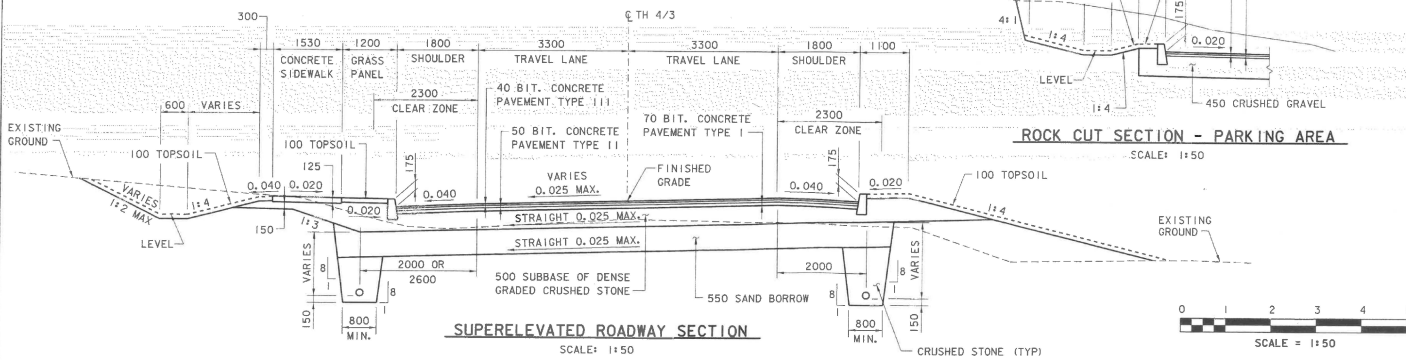
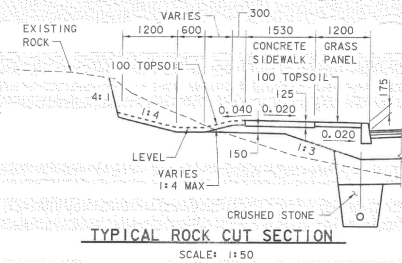
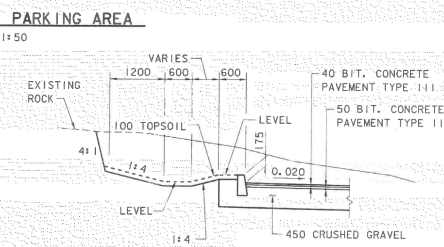
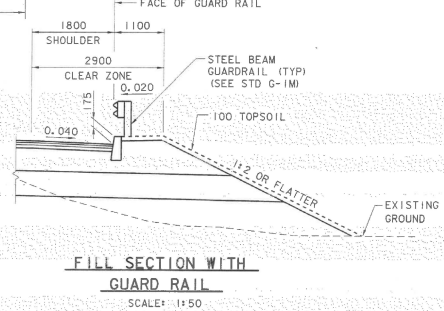
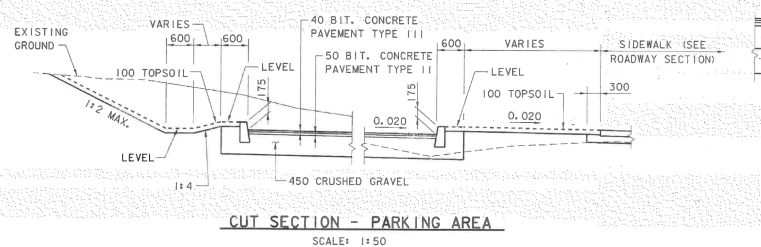
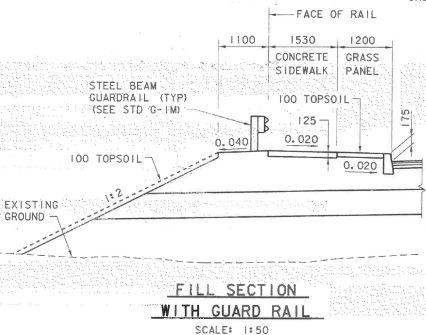


# SOUTH APPROACH (SOUTH BURLINGTON)

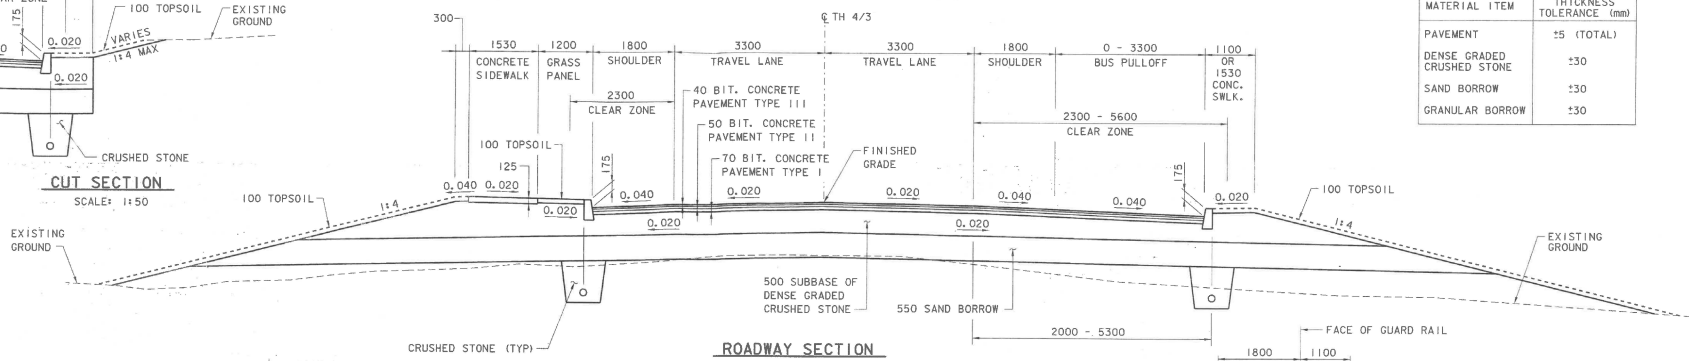

MATERIAL ITEM	THICKNESS TOLERANCE (mm)
PAVEMENT	±5 (TOTAL)
DENSE GRADED CRUSHED STONE	±30
SAND BORROW	±30
GRANULAR BORROW	±30

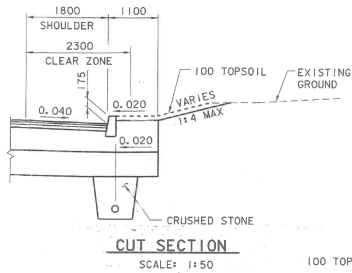

**STATE OF VERMONT  
AGENCY OF TRANSPORTATION**

Town Of COLCHESTER-SOUTH BURLINGTON	Bridge No. 6
Highway No. TH 4/3	Log Sta. Surv. Sta.
TH 4/3 OVER WINOOSKI RIVER & N. E. C. R.	
<b>ROADWAY TYPICAL SECTIONS - SOUTH</b>	
Designed By A. J. CRAWFORD	Drawn By R. J. TESTER
Checked By S. M. GUNN	Date 6/03
PROJECT COLCHESTER-SOUTH BURLINGTON	PROJECT NO. BRM 5600 (6) S C/2
I.G.C. Info.	
Bridge Sheet No. ZD139TYP1	R. O. W. SHEET 3 OF 21

VANASSE HANGEN BRUSTLIN, INC.