



MAIN STREET TYPICAL SECTIONS

1/2" BITUMINOUS CONCRETE PAVEMENT (TYPE III)
 2" BITUMINOUS CONCRETE PAVEMENT (TYPE II)
 3" BITUMINOUS CONCRETE PAVEMENT (TYPE I, 1LIFT)
 24" SUBBASE OF CRUSHED GRAVEL (COARSE GRADED)
 9" SAND BORROW

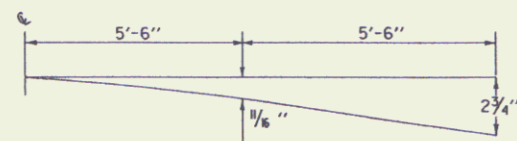

PARABOLIC DETAIL

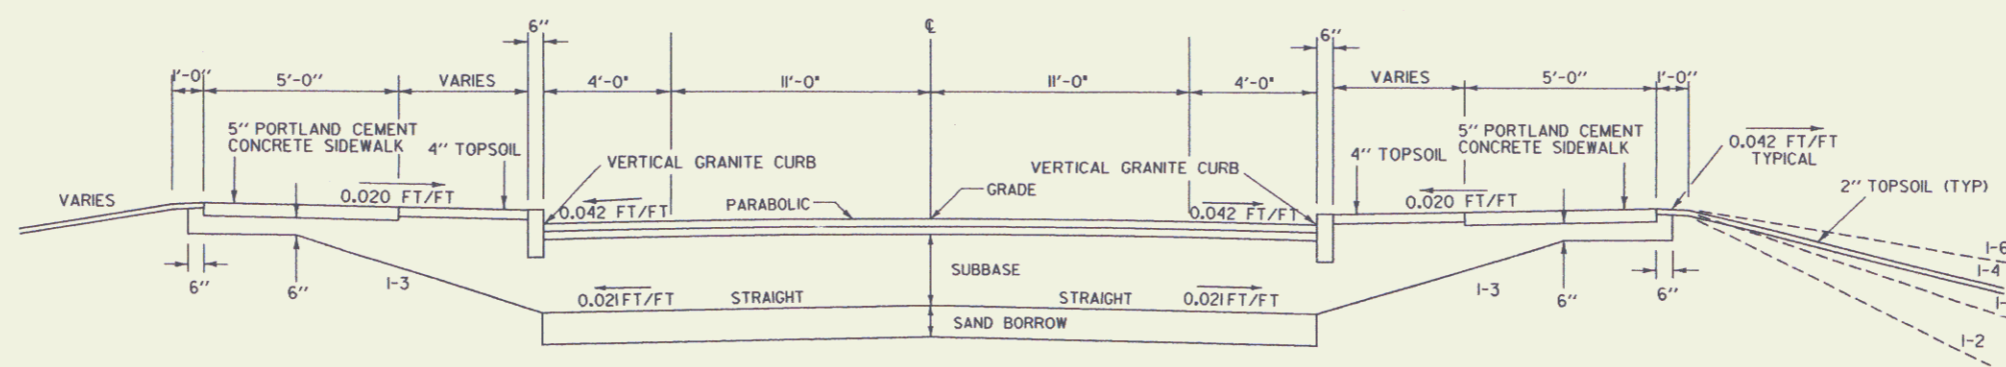

NORMAL SECTION WITH SIDEWALK LT & RT

SURVEYED BY	ORVIS	DATE	4/92
DRAWN BY	MCAVOY	DATE	10/93
SQUAD LEADER	MENARD		
DESIGN FILE NO.	/prop/88d189/rd189typ.dgn		
IPARM FILE	d189ty2.1	DATE PLOTTED	15-JUN-1995
PROJ. NAME	MILTON		
PROJ. NO.	BRM 5800 (1)		
R.O.W. SHEET	3	OF 10	SHEETS

MAR 19 1999

3