


PROFILE MAIN STREET

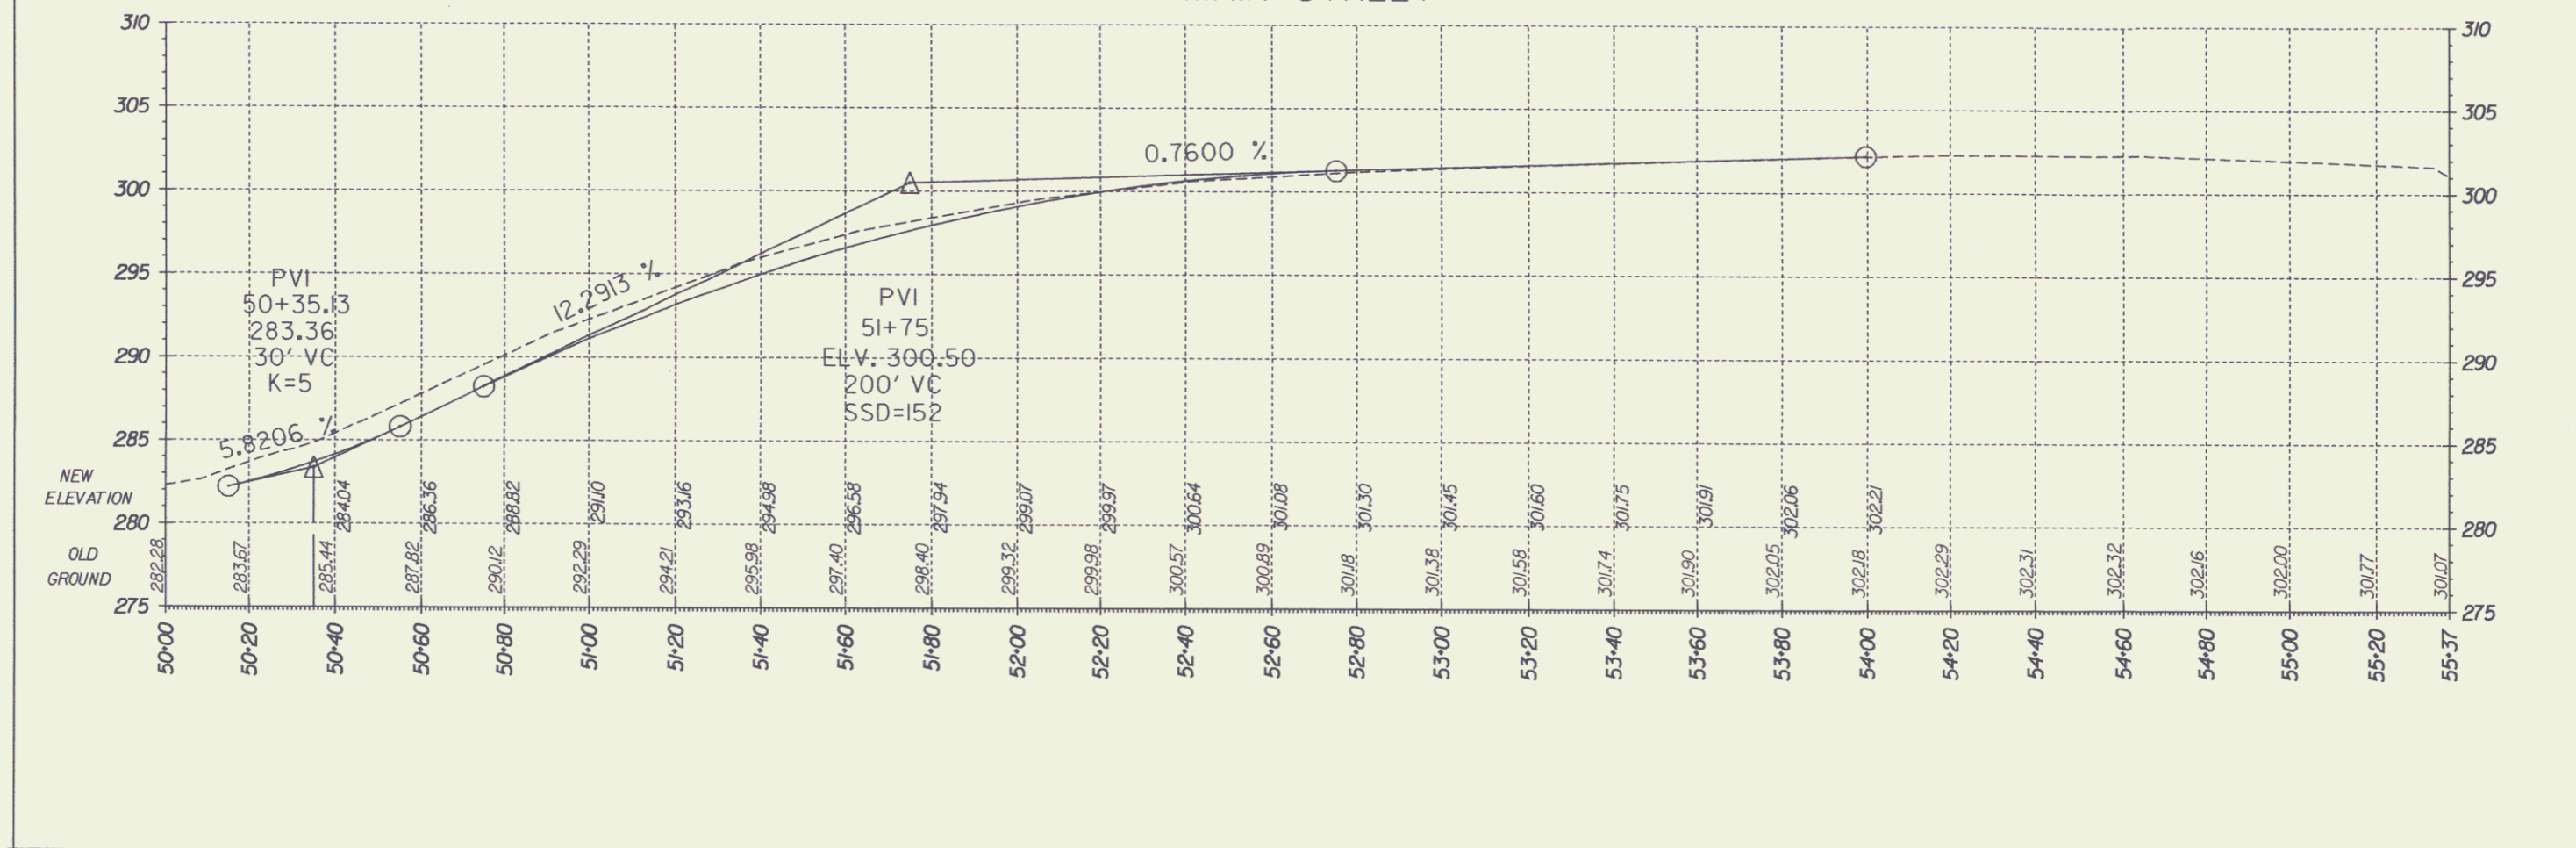

DATUM
 VERTICAL _____
 HORIZONTAL _____

SURVEYED BY MOREAU DATE 11-93
 DRAWN BY SQUAD DATE 12-93
 SQUAD LEADER MENARD
 DESIGN FILE NO. sqdc/88d89/dd89a.dgn
 IPARM FILE dd89p3.1 DATE PLOTTED 15-JUN-1995
 PROJ. NAME MILTON
 PROJ. NO. BRM 5800(I)
 R. O. W. SHEET 10 OF 10 SHEETS

MAR 19 1999

10