


INDEX OF SHEETS



STATE OF VERMONT AGENCY OF TRANSPORTATION



PROPOSED IMPROVEMENT TOWN OF DANVILLE COUNTY OF CALEDONIA U.S. ROUTE 2

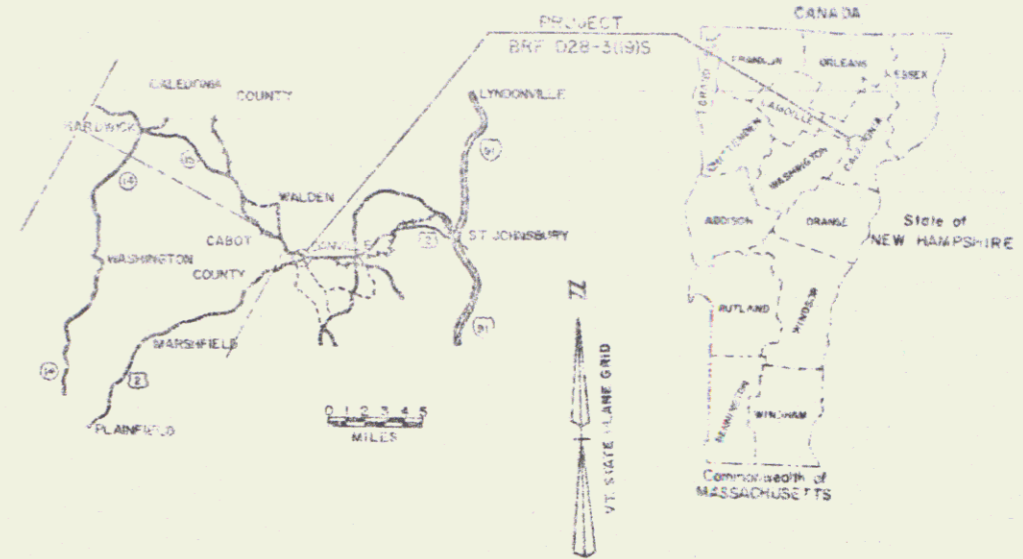

Beginning of a point 1611 miles westerly of the Robert-Dorval's town line and extending easterly feet.

Length of Roadway 0.2541 x 177m
Length of Bridge 77.1511 x 119m
Length of Railroad Crossing 76.1941 x 113 m
Length of Project 0.2541 x 177m
Length of R.O.W. Project 924.80 x 175m

Project consists of widening existing structure over Joe's Brook and necessary roadway approaches.

R.O.W. PLANS

BEGIN R.O.W. PROJECT MP 1.57
BRF 028-3(19)S STA. 80+70.10 @


END R.O.W. PROJECT MP 01.749
BRF 028-3(19)S REV. STA. 90+00 @

CONVENTIONAL SIGNS

- COUNTY LINE
- TOWN LINE
- LIMITS OF ACCESS
- POINT OF ACCESS
- FENCE LINE
- STONE WALL
- TRAVELED WAY
- GUARD RAIL
- RAILROAD
- SURVEY LINE
- CULVERT
- POWER POLE
- TELEPHONE POLE
- TREES
- CONTROL OF ACCESS
- PROPERTY LINE
- R.O.W. TAKING LINE
- SLOPE RIGHTS
- TOP OF CUT
- TOP OF SLOPE

STATUS
VERTICAL REVISED
HORIZONTAL N/A

SCALE IN FEET

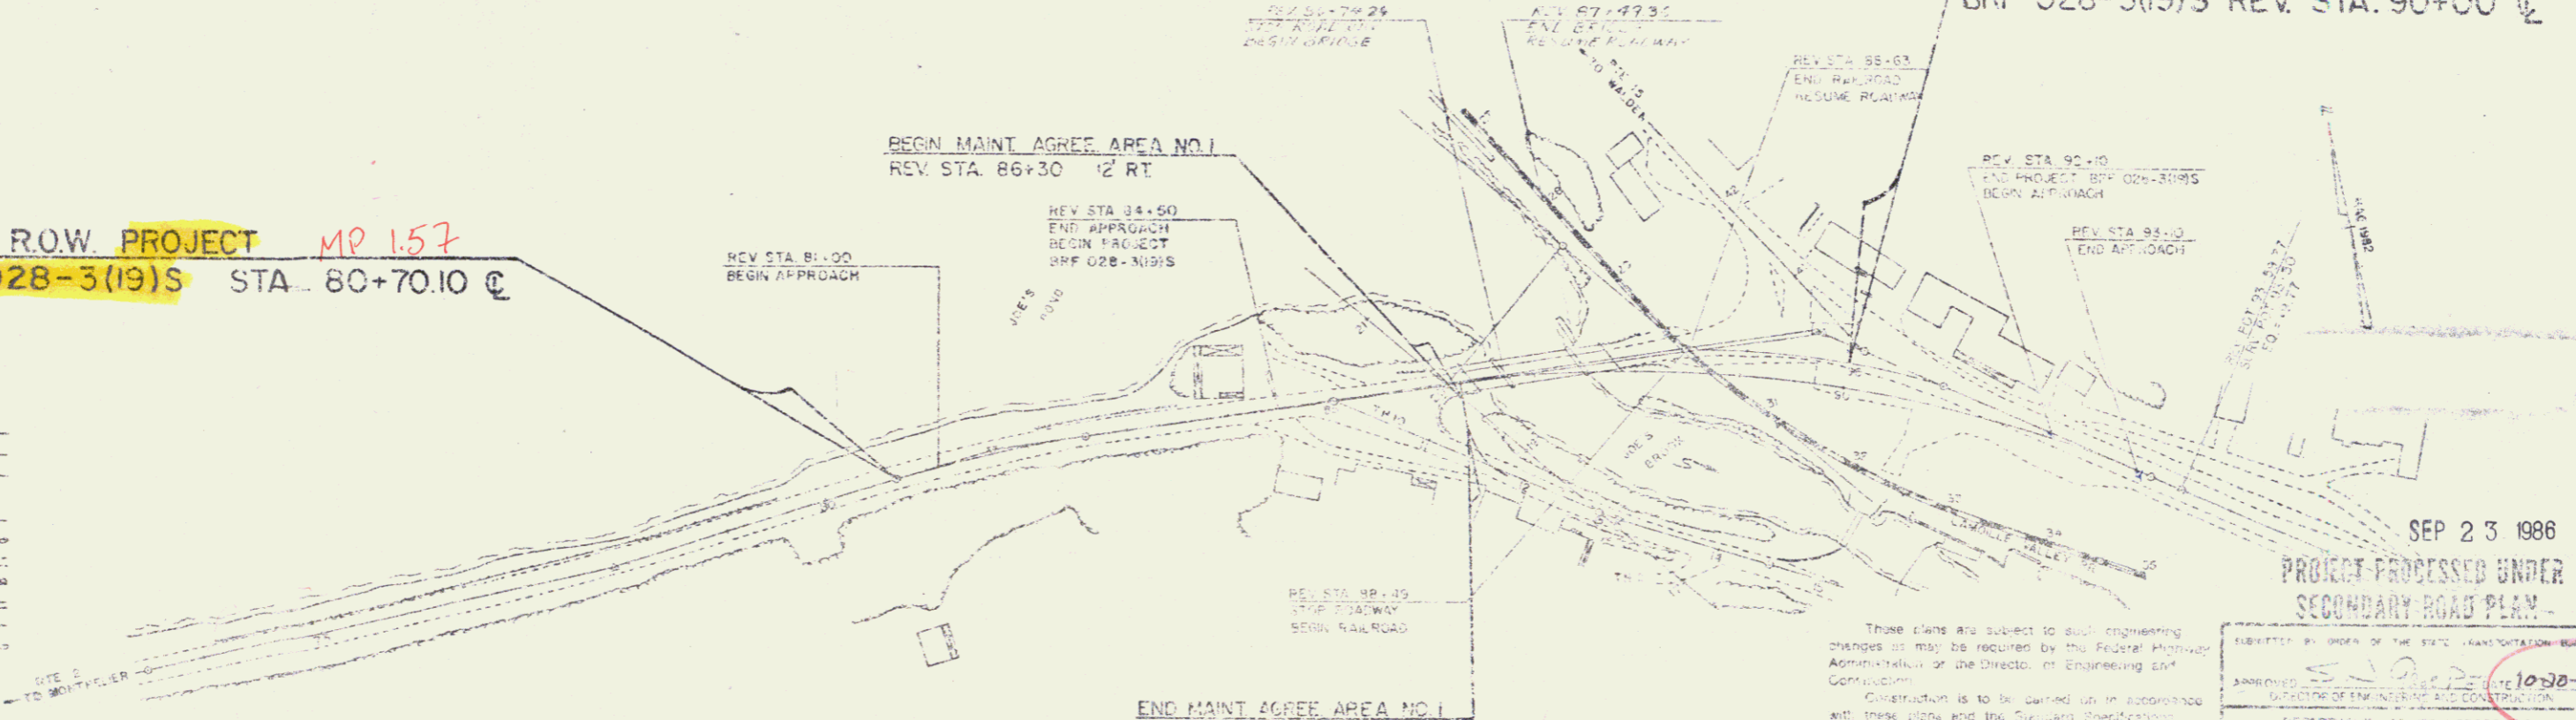

BEGIN MAINT. AGREE. AREA NO. 1
REV. STA. 86+30 12' RT.

REV. STA. 84+50
END APPROACH
BEGIN FACILITY
BRF 028-3(19)S

REV. STA. 81+00
BEGIN APPROACH

REV. STA. 87+35
END APPROACH
BEGIN FACILITY
BRF 028-3(19)S

REV. STA. 88+03
END APPROACH
RESUME ROUTING

REV. STA. 90+10
END PROJECT
BRF 028-3(19)S
BEGIN APPROACH

REV. STA. 91+00
END APPROACH

END MAINT. AGREE. AREA NO. 1
REV. STA. 86+30 45' RT.

These plans are subject to such engineering changes as may be required by the Federal Highway Administration or the Director of Engineering and Construction. Construction is to be carried out in accordance with these plans and the Standard Specifications for Highways and Bridge Construction dated March 1985 as approved by the Federal Highway Administration in October 27, 1986 for use on the project, including all subsequent revisions and such revised specifications and special provisions to be appropriate in these plans.

SEP 23 1986
PROJECT PROCESSED UNDER
SECONDARY ROAD PLAN

APPROVED BY ORDER OF THE STATE TRANSPORTATION BOARD

APPROVED: [Signature] DATE 10/20/86

STATE OF VERMONT
DEPARTMENT OF TRANSPORTATION
FEDERAL HIGHWAY ADMINISTRATION

APPROVED BY: [Signature]
CHIEF, PROJECTS ADMINISTRATION

DANVILLE
BRF 028-3(19)S
SHEET 1 OF 12

Pin# 885103