


COLD PLANING-BIT. PAVEMENT
0+00 - 47+50

CAST-IN-PLACE CONCRETE CURB, TYPE B
38+57 LT - 47+50 LT

PORTLAND CEMENT CONCRETE SIDEWALK, 5 INCH
38+73 LT - 47+50 LT

SIDEWALK RAMP TYPE I
47+50 LT

POT 46+06.06

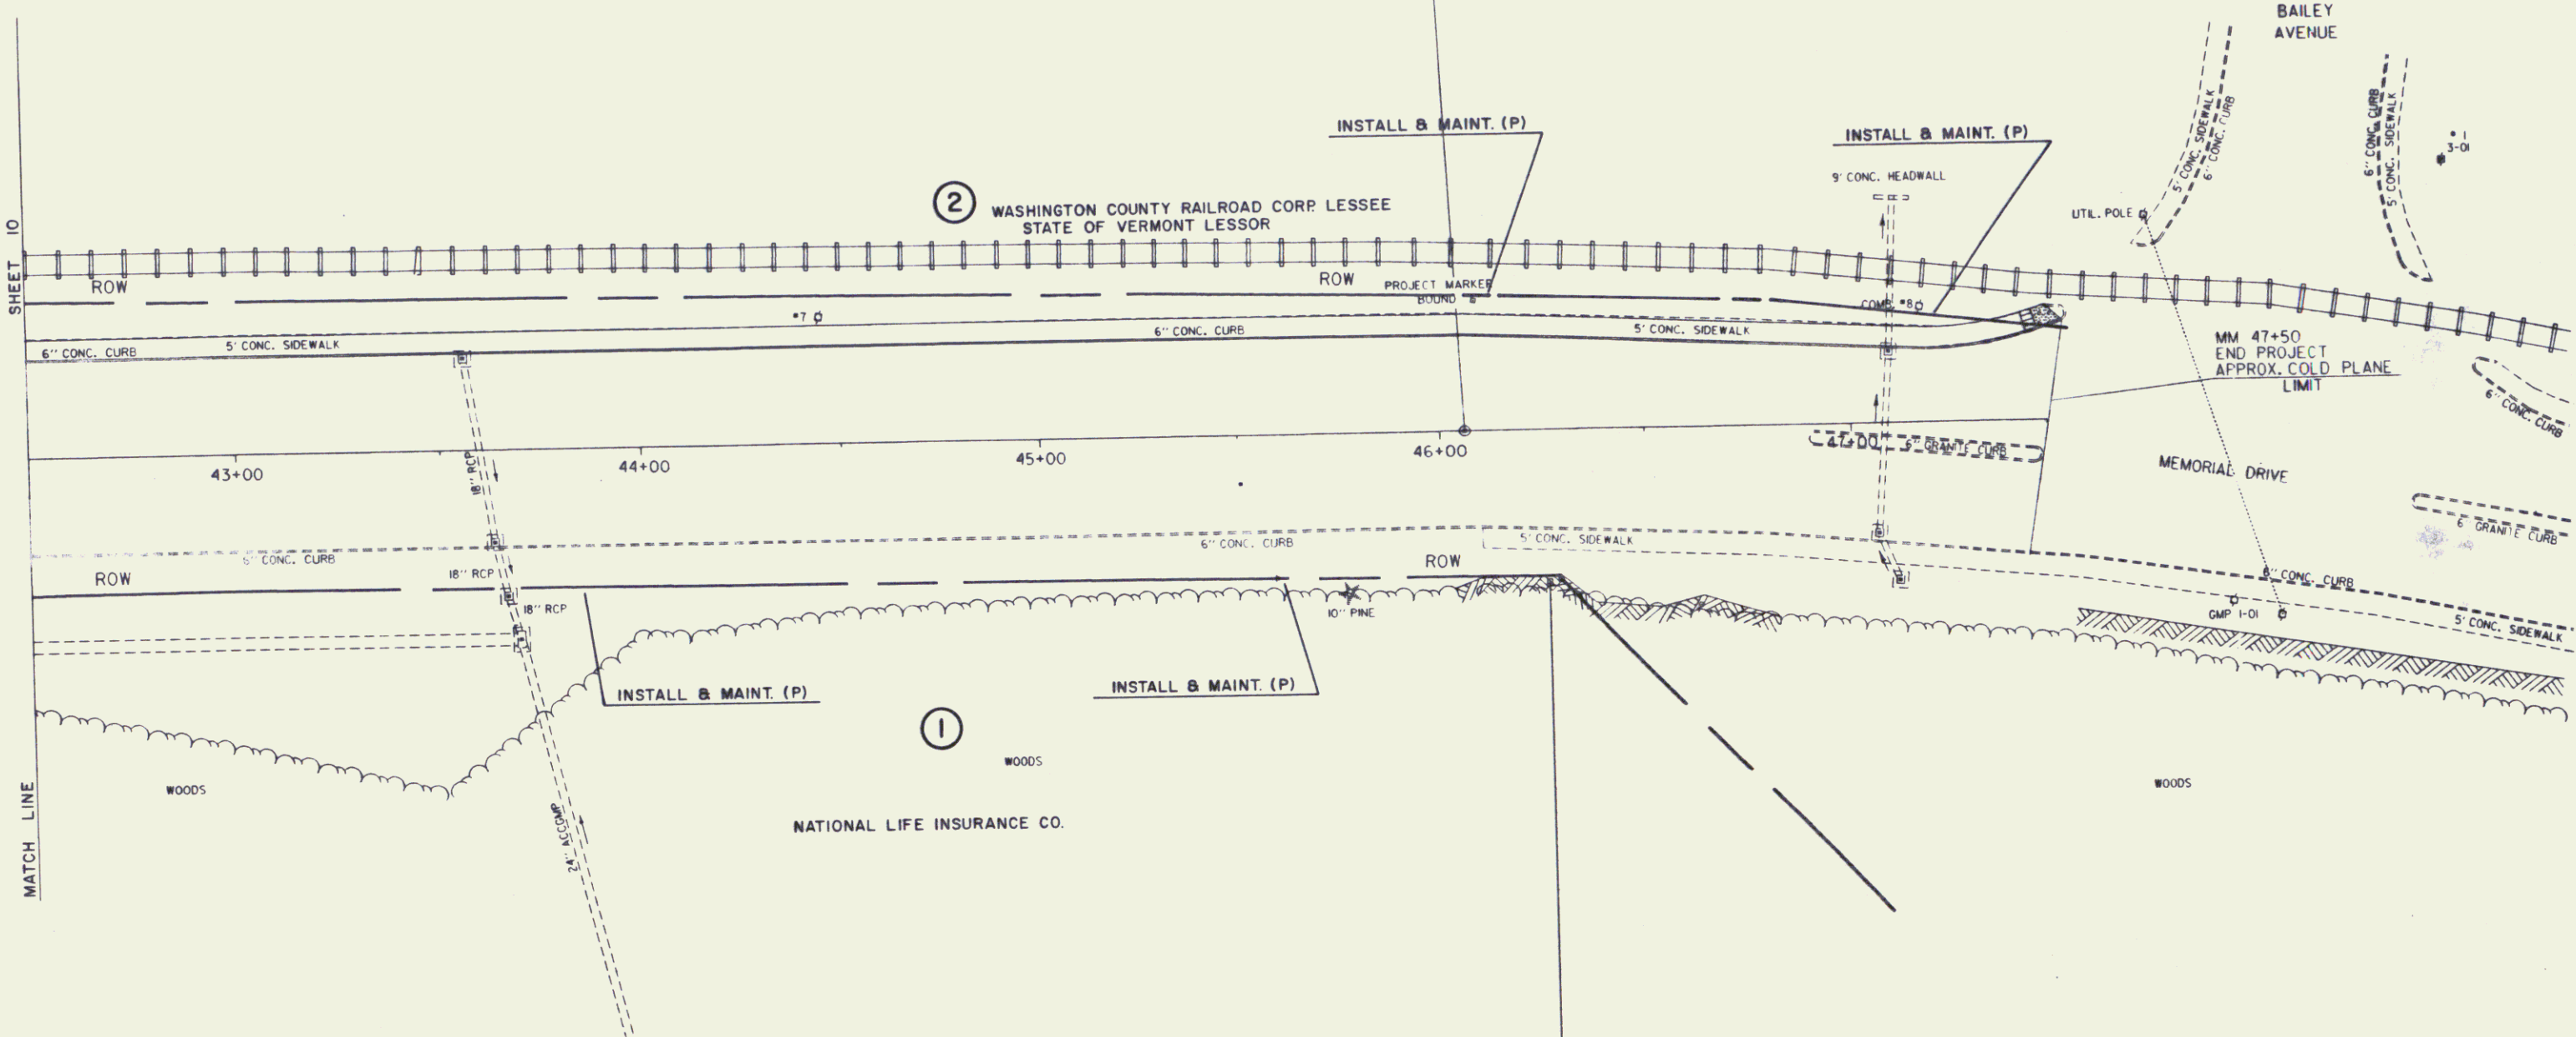

SHEET 10

MATCH LINE

INSTALL & MAINT. (P)

INSTALL & MAINT. (P)


INSTALL & MAINT. (P)

INSTALL & MAINT. (P)

② WASHINGTON COUNTY RAILROAD CORP. LESSEE
STATE OF VERMONT LESSOR

① WOODS
NATIONAL LIFE INSURANCE CO.

BM #6
CH. SQ. IN LE.
US ELEV. 530.58

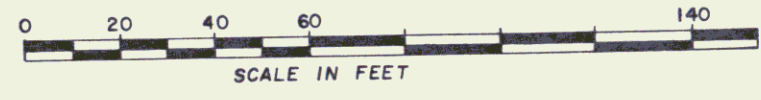

DATUM

VERTICAL NGVD 1929

HORIZONTAL N/A

SURVEYED BY Fall DATE 5-90

DRAWN BY Squade-jfg DATE 6-90

SOLID LEADER D.F.Hale

FILE /usr/zfg2/055050.dir/89c018

PARM FILE 89B018L1 DATE PLOTTED 30-DEC-1992

PROJ. NAME MONTPELIER

PROJ. NO. FECC-F 028-218)S

SHEET 11 OF 15 SHEETS

FEB 05 1998