


STATE OF VERMONT
AGENCY OF TRANSPORTATION



R.O.W. PLANS

PROPOSED IMPROVEMENT
TOWNS OF NEW HAVEN, WALTHAM, FERRISBURGH
COUNTY OF ADDISON
U.S. ROUTE 7 - (F.A.P.)
FERRISBURGH STATE HWY - (F.A.P.)

PROJECTS
F019-3(42)
F019-4(23)
F117-1(9)

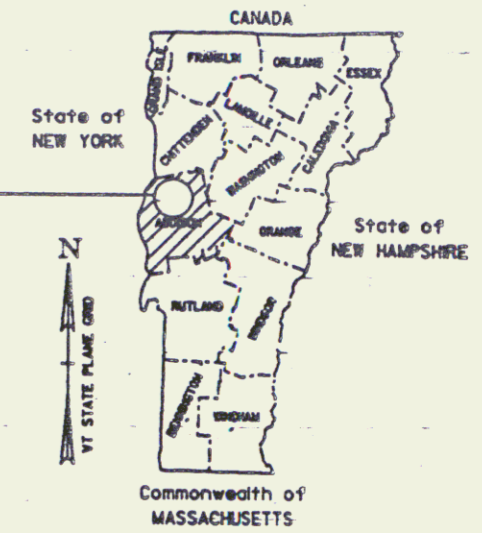

PROJECT F019-3(42), NEW HAVEN-WALTHAM-FERRISBURGH
BEGINNING AT MM 5.987 ON U.S. #7 IN NEW HAVEN AND EXTENDING NORTH 3.574 MILES ALONG U.S. #7 TO MM 0.241 IN FERRISBURGH.

New Haven - M.P. 0598 - m.p. 0769
Waltham - M.P. 0000 T/L - m.p. 0163
Ferrisburgh - M.P. 0000 T/L - m.p. 0024

WORK TO BE PERFORMED UNDER THESE PROJECTS INCLUDES HIGHWAY RESURFACING, SHOULDER WIDENING WHERE NECESSARY, UPGRADING SIGNS AND GUARDRAIL, DRAINAGE IMPROVEMENTS, AND NEW PAVEMENT MARKINGS.

RIGHT-OF-WAY DIVISION
TOWN FILE

PERPETUAL
Towns of New Haven-Waltham-Ferrisburgh
(To Be Returned To R.O.W. Division)
U.S. Rte #7


MAY 05 1994

CONVENTIONAL SIGNS

LINE	---
EDGE	---
ACCESS	---X---
ACCESS	---X---
LINE	---
FALL	---o---
TO WAY	---
LINE	---
POLE	o
OP. AC.	o
LINE	---
MARK LINE	---
POINTS	o
BIT	o
SLOPE	---

DATUM

VERTICAL	---
HORIZONTAL	---

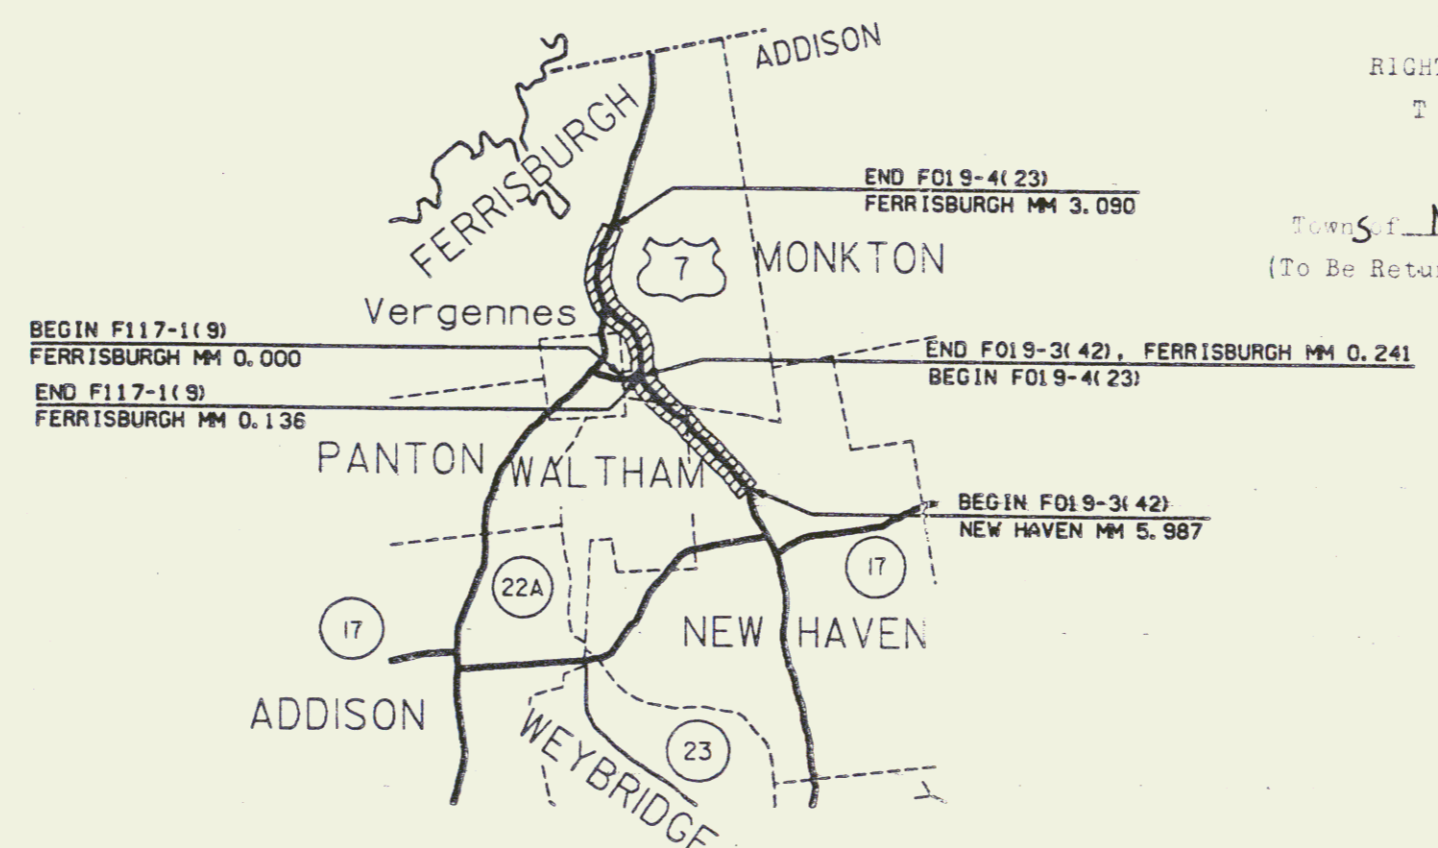

NOT TO SCALE

THESE PLANS ARE SUBJECT TO SUCH ENGINEERING CHANGES AS MAY BE REQUIRED BY THE FEDERAL HIGHWAY ADMINISTRATION OR THE CHIEF ENGINEER. CONSTRUCTION IS TO BE CARRIED ON IN ACCORDANCE WITH THESE PLANS AND THE STANDARD SPECIFICATIONS FOR CONSTRUCTION DATED 1990 AS APPROVED BY THE FEDERAL HIGHWAY ADMINISTRATION ON MARCH 15, 1990 FOR USE ON THIS PROJECT, INCLUDING ALL SUBSEQUENT REVISIONS AND SUCH REVISED SPECIFICATIONS AND SPECIAL PROVISIONS AS ARE INCORPORATED IN THESE PLANS.

APPROVED: <u>Sum. of the Office</u> DATE: <u>12/22/93</u>
Director of Engineering
APPROVED: <u>John P. B...</u> DATE: <u>12/22/93</u>
Chief of Right of Way
NEW HAVEN-WALTHAM-FERRISBURGH F 019-3(42) R.O.W. SHEET 1 OF 3 SHEETS

17-OCT-1981