



TYPICAL SECTION

1 1/2" BITUMINOUS CONCRETE PAVEMENT (± 1/4")
 700 TONS PER/MILE LEVELING COURSE OF BITUMINOUS CONCRETE PAVEMENT
 EMULSIFIED ASPHALT, TO BE APPLIED AT THE RATE OF .015 GAL./SQ. YD.
 OR AS DIRECTED BY THE ENGINEER.

NOTE: THE WEARING COURSE WILL BE TYPE III.
 THE LEVELING COURSE MAY BE TYPE III OR TYPE IV,
 AS DIRECTED BY THE ENGINEER.

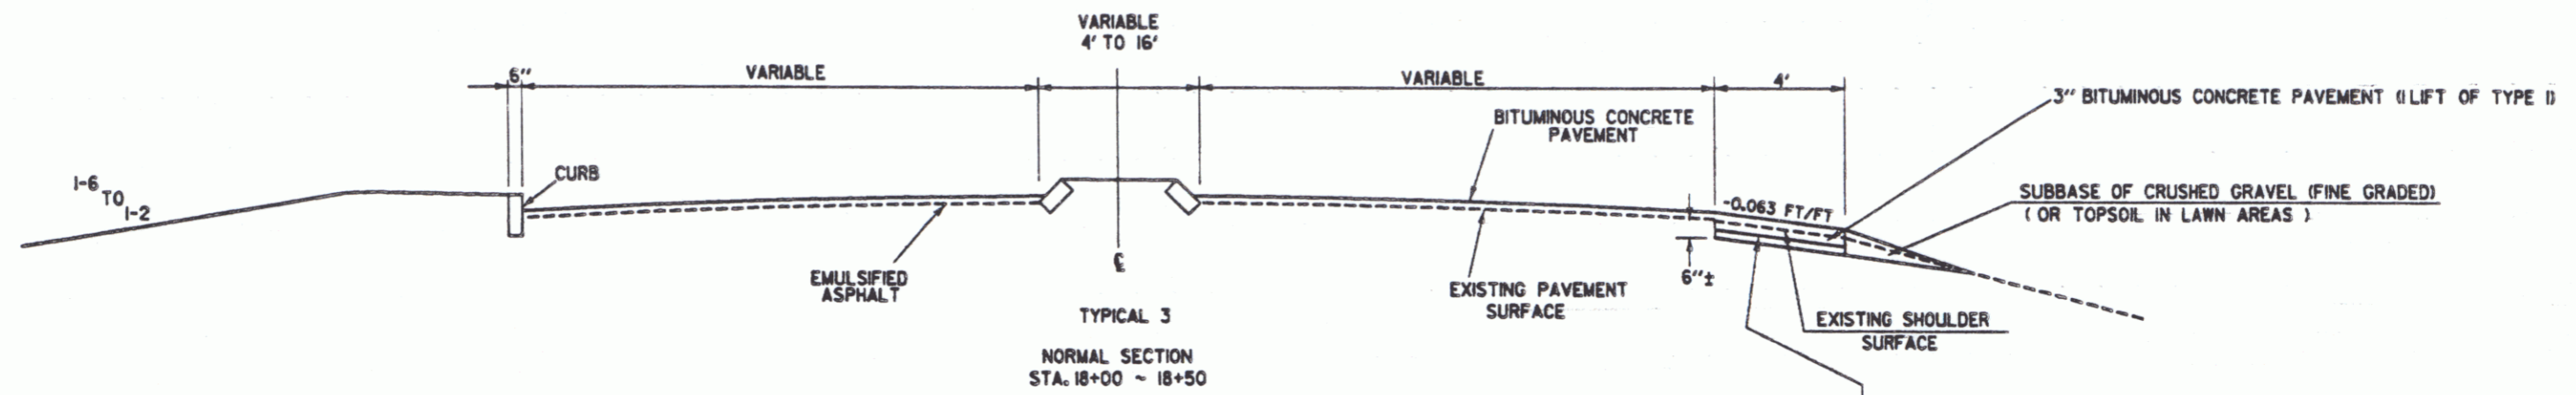

IF EXISTING SHOULDER MATERIAL IS DEEMED UNSUITABLE BY THE
 RESIDENT ENGINEER, IT SHALL BE EXCAVATED TO A DEPTH OF 6"±
 AS DIRECTED BY THE ENGINEER. EXCAVATION SHALL BE PAID AS ALL PURPOSE
 EXCAVATOR RENTAL OR GRADER RENTAL. MATERIAL REMOVED SHALL BE REPLACED
 WITH 3" OF SUBBASE OF CRUSHED GRAVEL (FINE GRADED) AND 3" OF BITUMINOUS
 CONCRETE PAVEMENT. EXCAVATED MATERIAL TO BE SPREAD ON SLOPES OR
 REMOVED FROM PROJECT, AS DIRECTED BY THE ENGINEER.

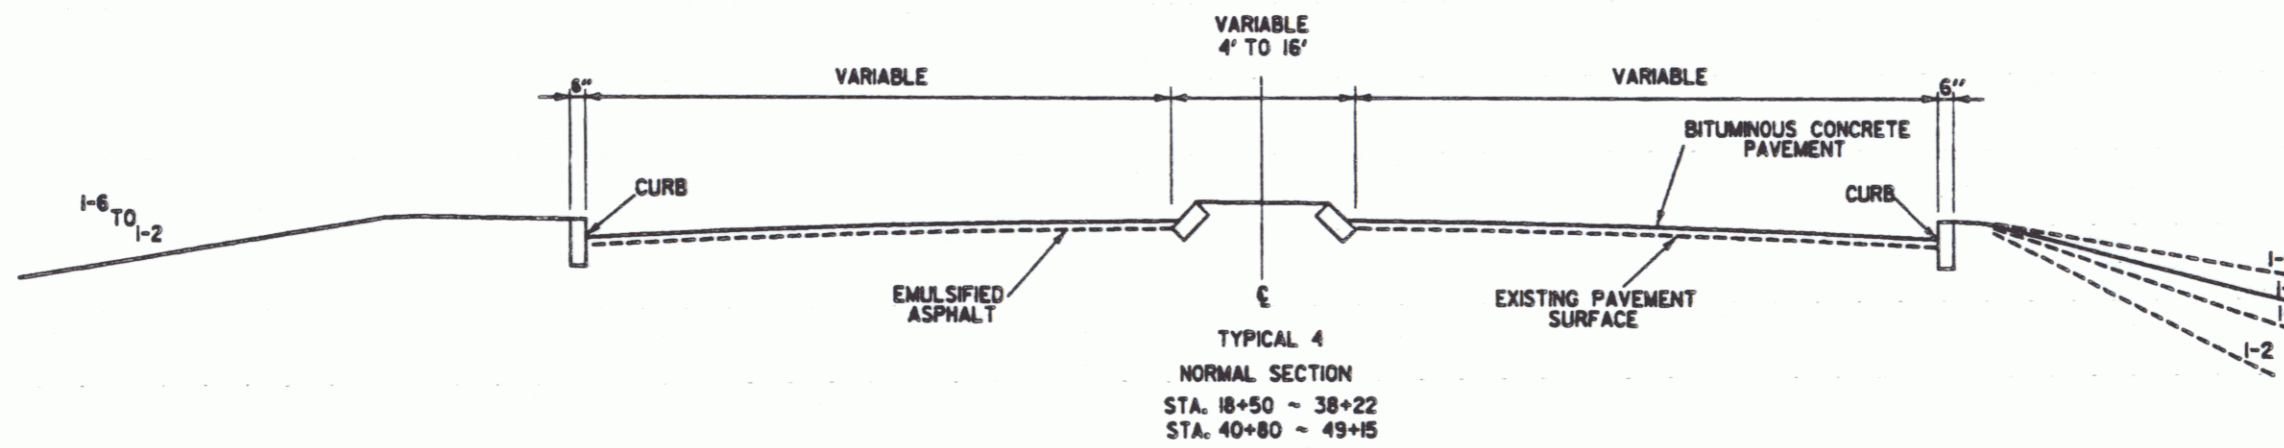

JUL 25, 1994

DATUM
 VERTICAL N/A
 HORIZONTAL N/A

R.O.W. PLANS	
SURVEYED BY	DATE
DRAWN BY	DATE
SOUND LEADER	
DESIGN FILE NO.	
PROJ. FILE	DATE PLOTTED
PROJ. NAME	
PROJ. NO.	
SHEET	OF SHEETS