
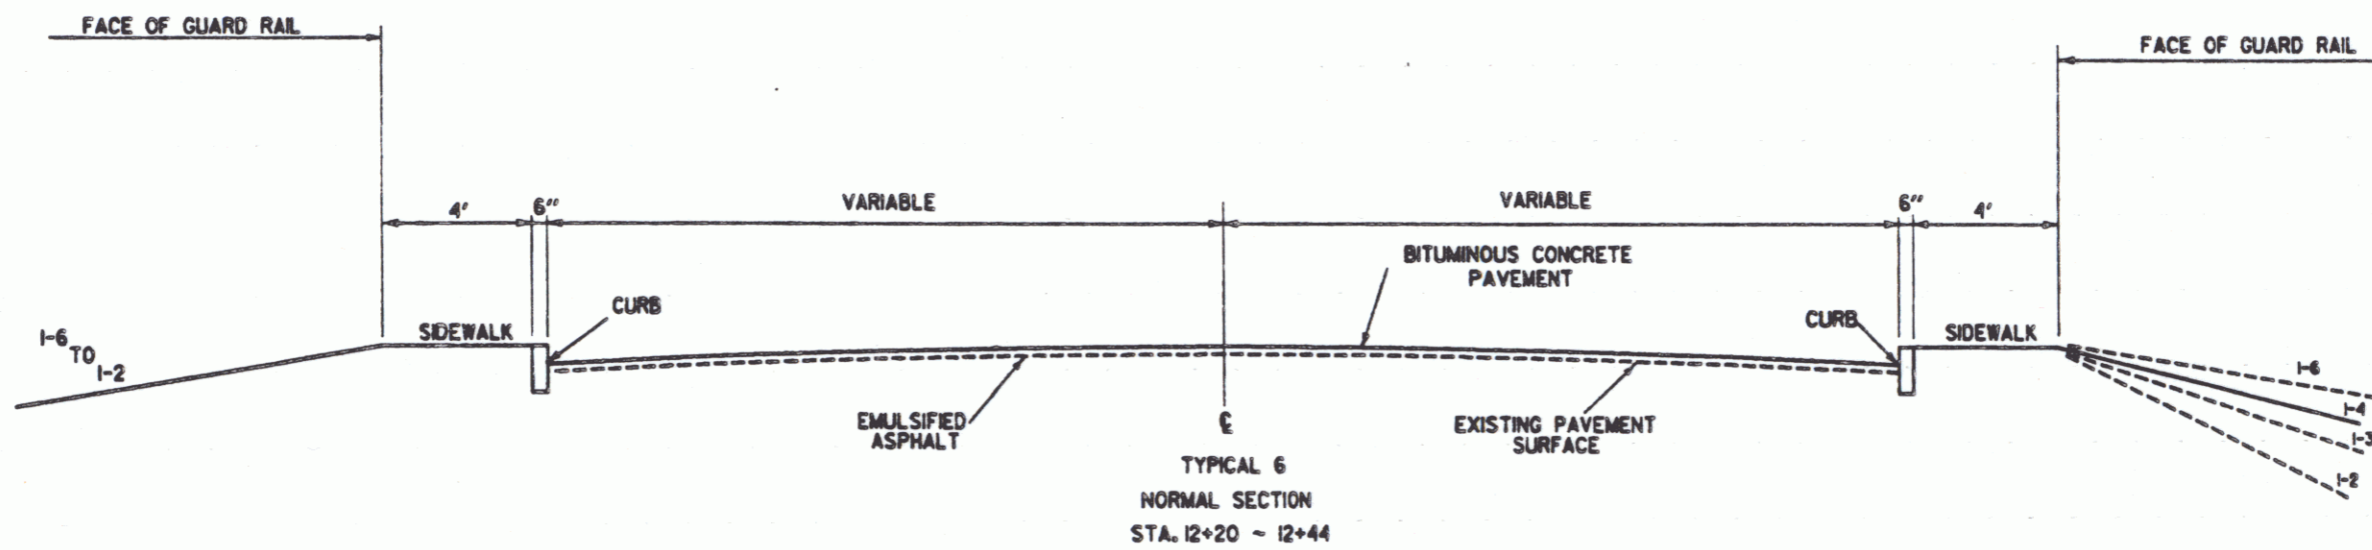


# TYPICAL SECTION

NOTE: THE WEARING COURSE WILL BE TYPE III.  
THE LEVELING COURSE MAY BE TYPE III OR TYPE IV,  
AS DIRECTED BY THE ENGINEER.

1 1/2" BITUMINOUS CONCRETE PAVEMENT (± 1/4")  
700 TONS PER/MILE LEVELING COURSE OF BITUMINOUS CONCRETE PAVEMENT  
EMULSIFIED ASPHALT, TO BE APPLIED AT THE RATE OF .015 GAL./SQ. YD.  
OR AS DIRECTED BY THE ENGINEER.

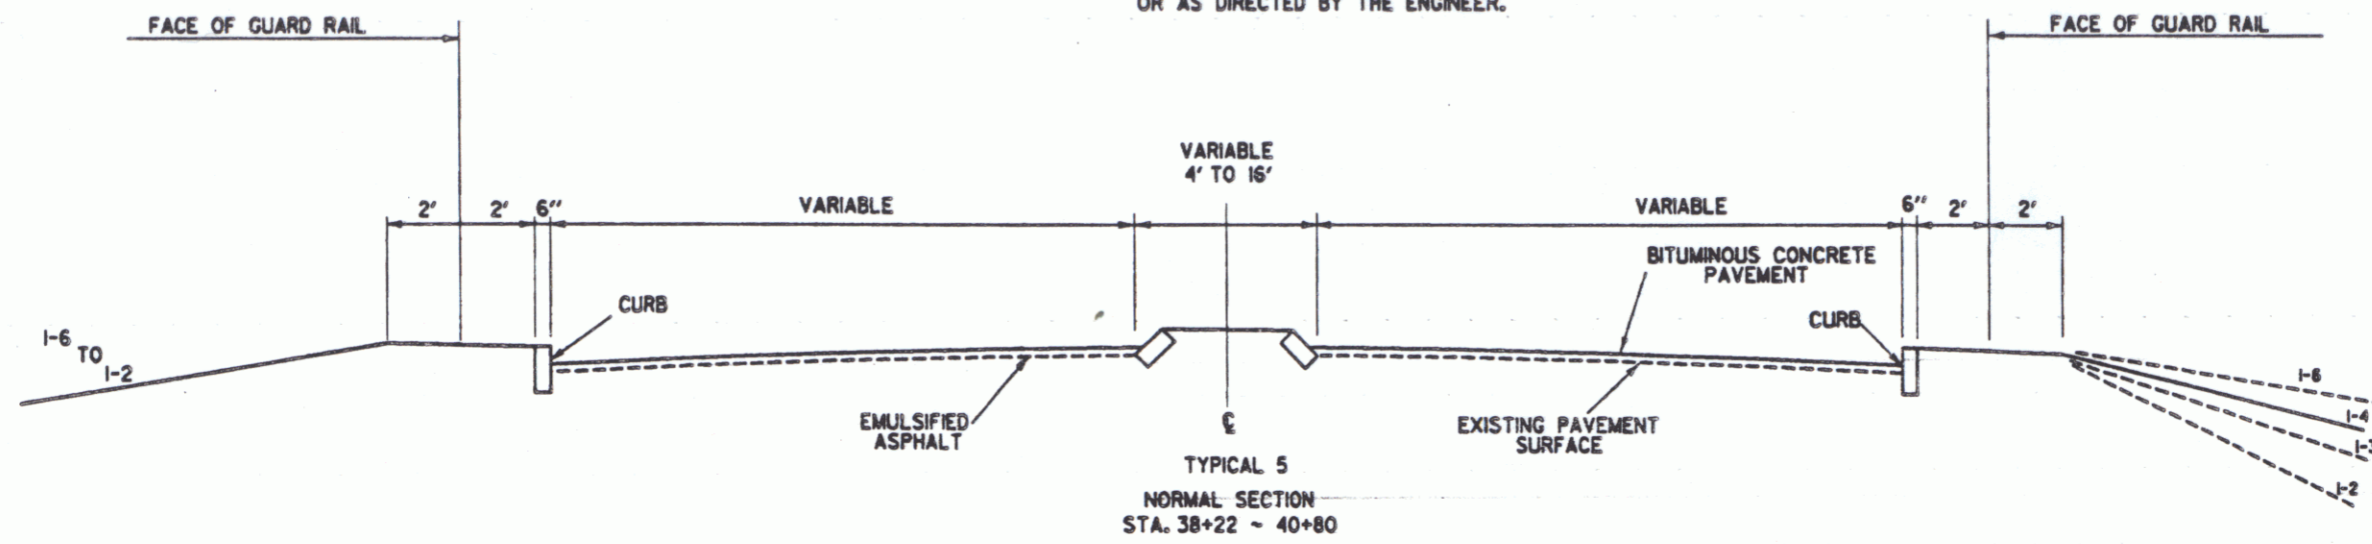

DATUM  
VERTICAL N/A  
HORIZONTAL N/A

JUL 25 1994

R.O.W. PLANS  
SURVEYED BY MAGOON DATE 4-15-91  
DRAWN BY SHERIDAN  
SOUND LEADER SHERIDAN  
DESIGN FILE NO. 89030.DGN  
PROJ. NAME BENNINGTON  
PROJ. NO. M 1000(13)S  
SHEET 4 OF 6 SHEETS

4