
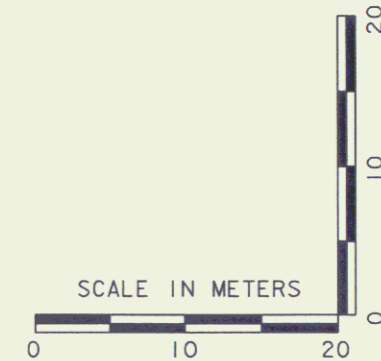
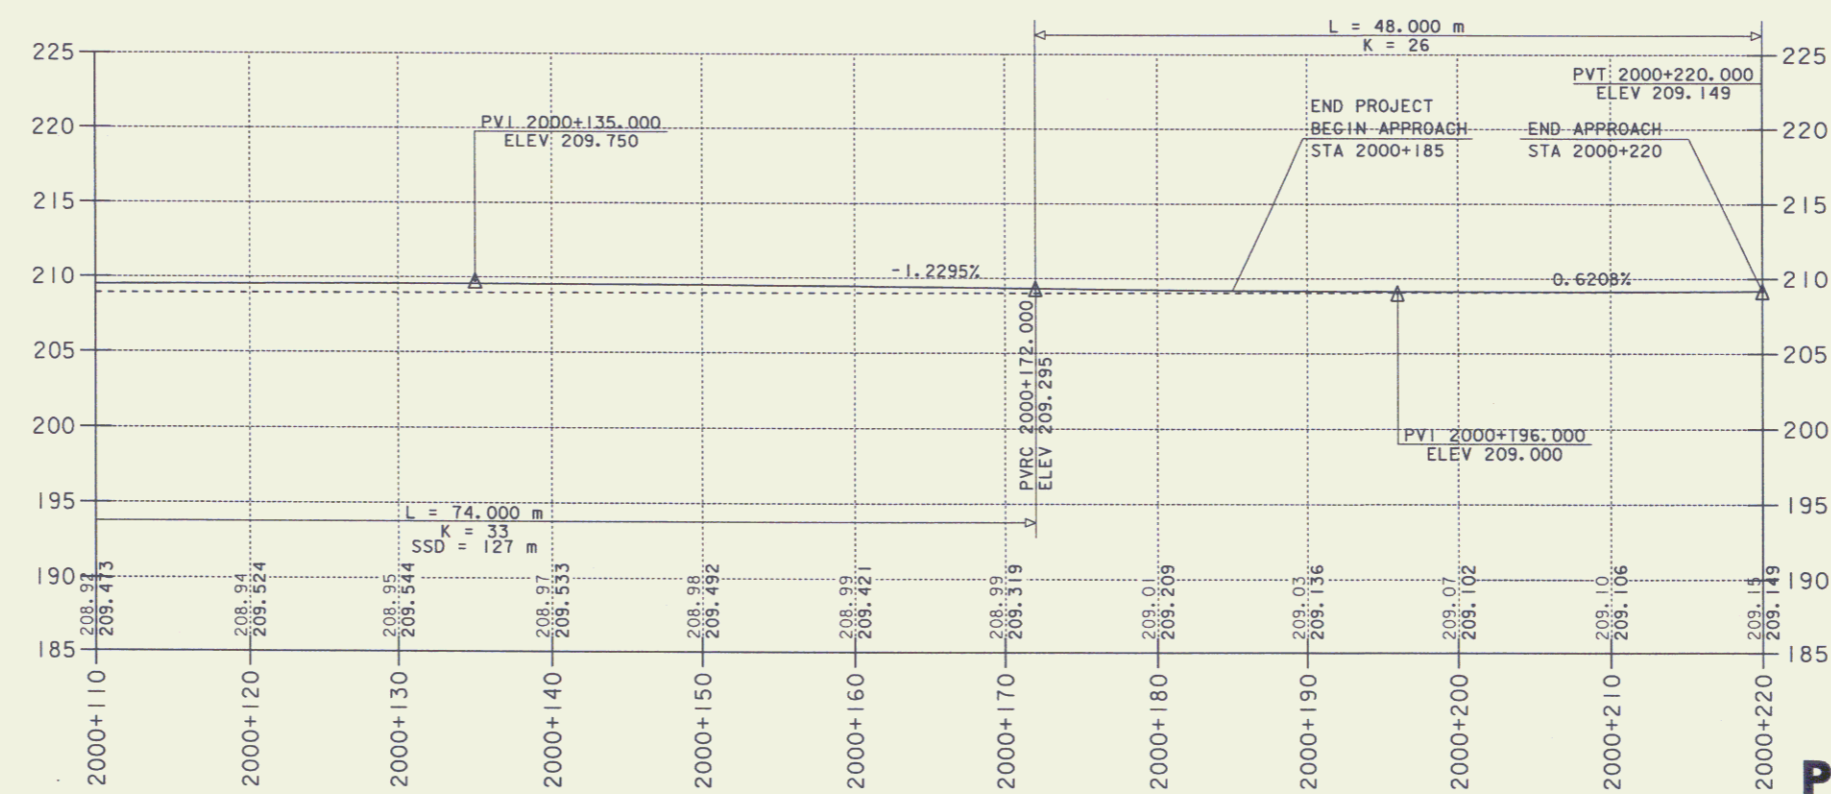


### PROFILE ALONG CENTERLINE VT 12

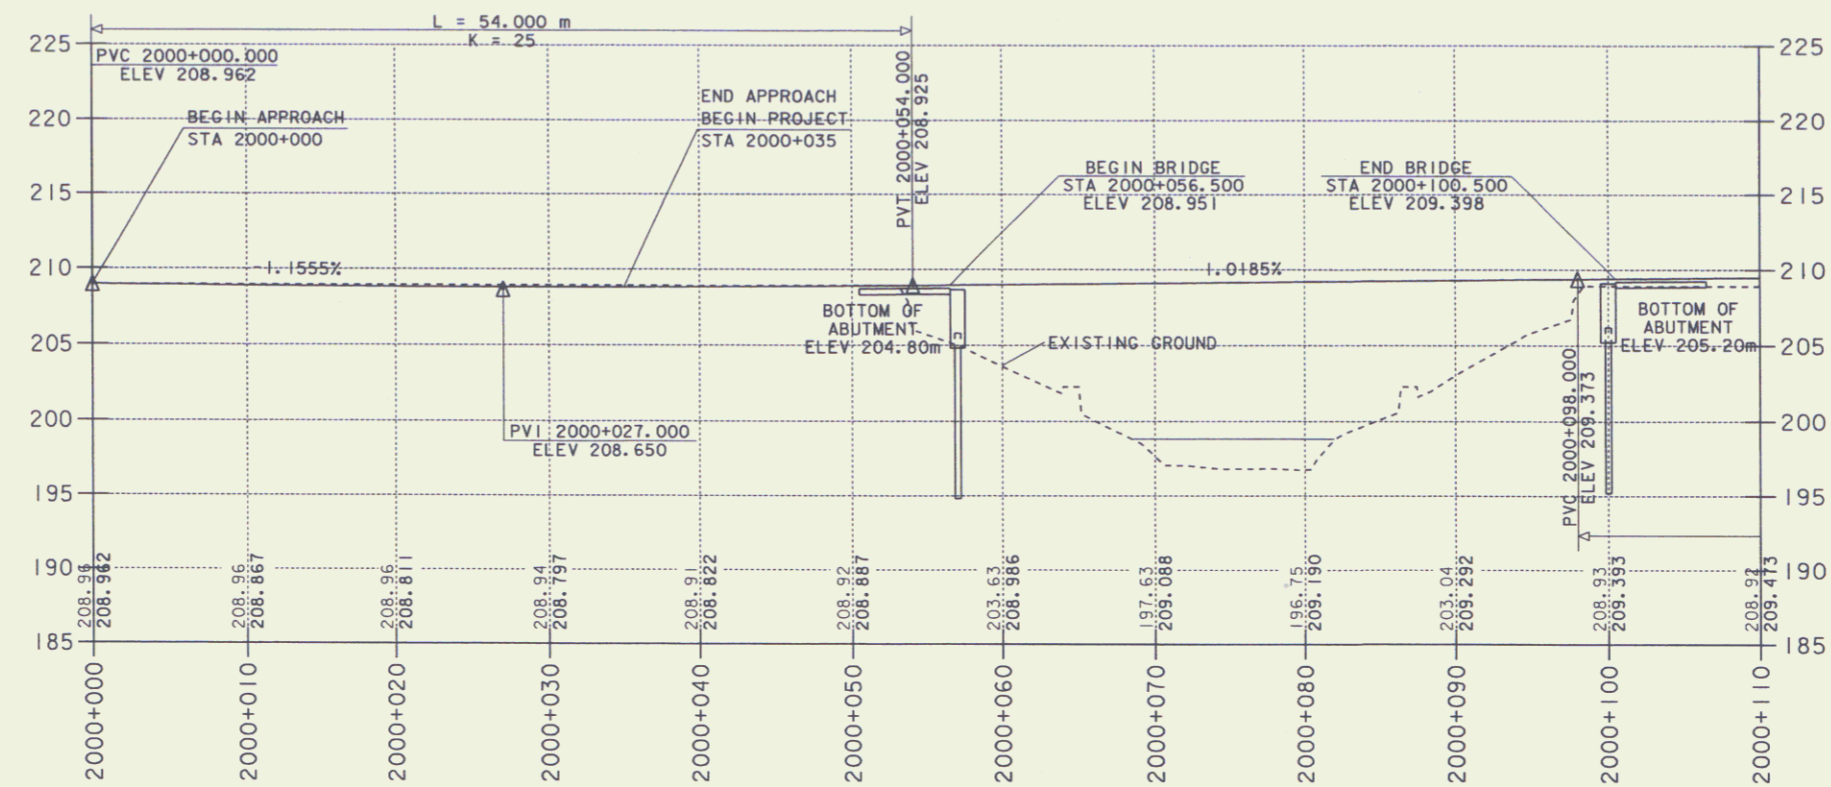

NOTE: ELEVATIONS SHOWN TO THE HUNDREDTH ARE EXISTING GROUND.  
ELEVATIONS SHOWN TO THE NEAREST THOUSANDTH ARE FINISH GRADE.

#### PROFILE SHEET

PROJECT NAME: MIDDLESEX	PLOT DATE: 07-SEP-2005
PROJECT NUMBER: BRF 0241 (32)	DRAWN BY: HUSK
FILE NAME: 90a003/str/sa003wk.dgn	CHECKED BY: SCRIBNER
PROJECT LEADER: Evans-Mongeon	DESIGNED BY: SCRIBNER
IPARM sa003pra.l	ROW SHEET 5 OF 11

5