


END R.O.W. PROJECT
 F 013-3(2)S TRAV. STA 239+50 ±

PLAN	DATE	BY
NOTE BOOK		

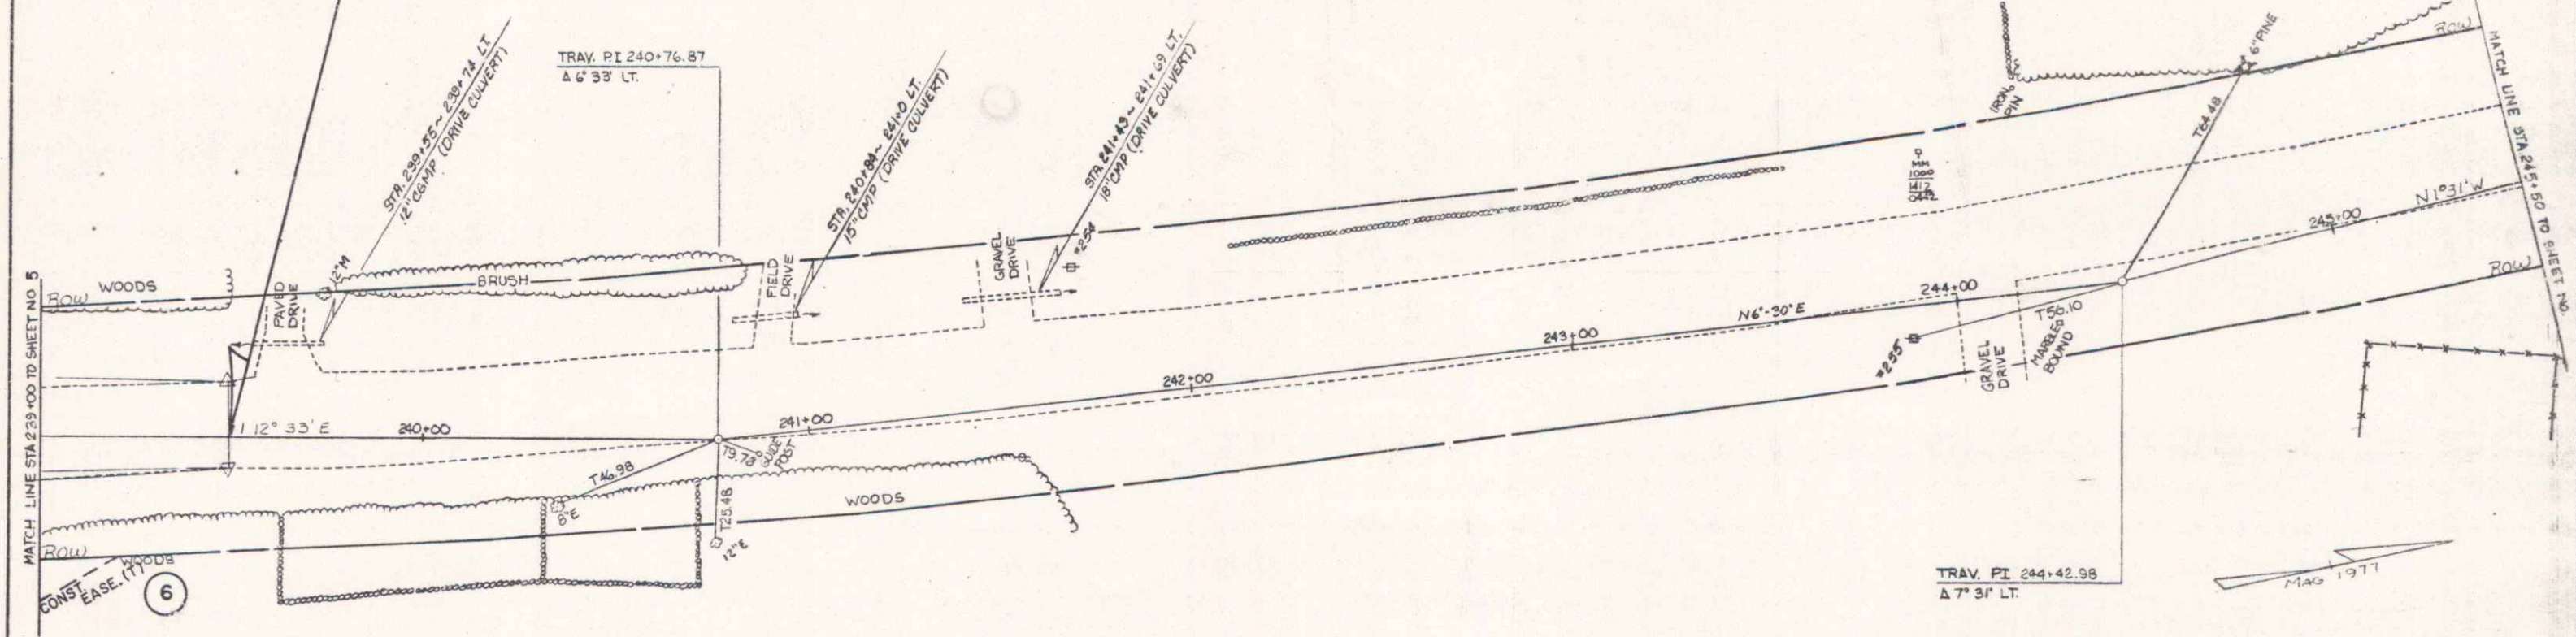

PROFILE	DATE	BY
NOTE BOOK		

