
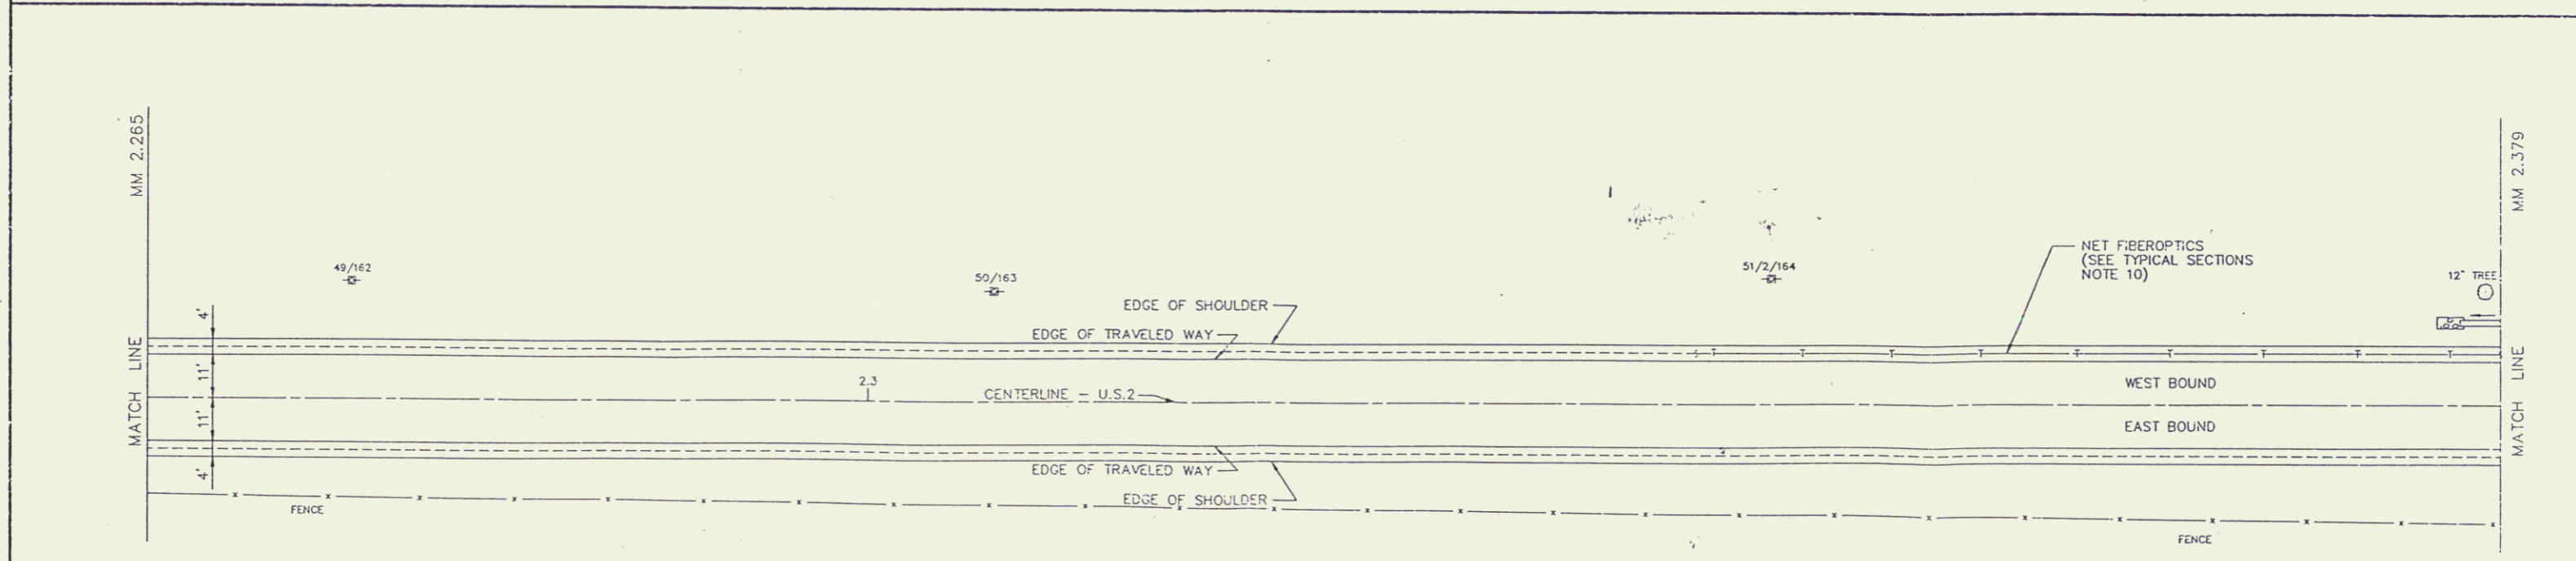


HIGHWAY LIMIT / LOCATION

RELOCATE MAILBOX, SINGLE SUPPORT
MM 2.220, RT.

RELOCATE MAILBOX, MULTIPLE SUPPORT
MM 2.169, RT.

*Not to be
used AS ROW
PLANS*

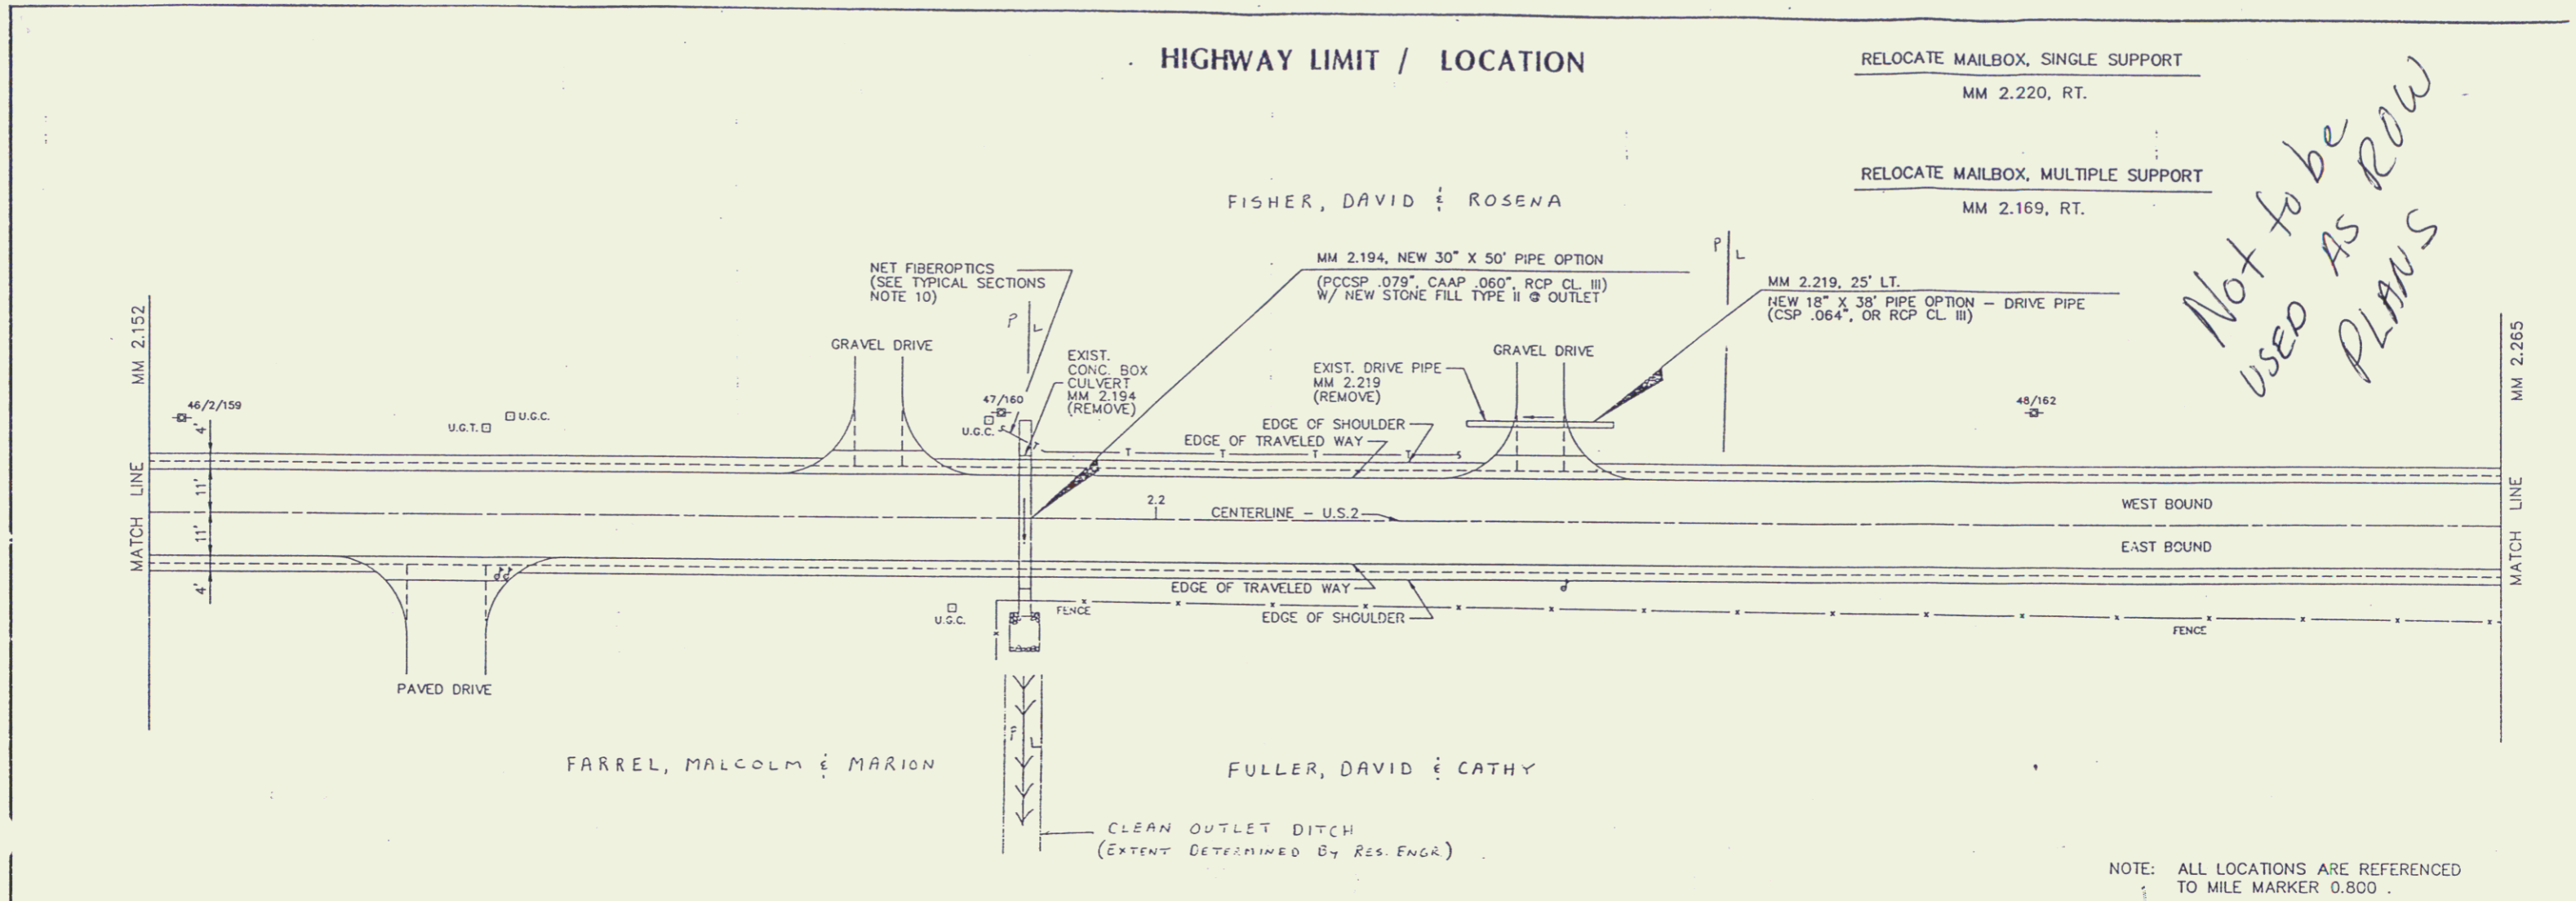

DATUM	
VERTICAL	N/A
HORIZONTAL	N/A

FOR REFERENCE ONLY FOR

NOT TO SCALE

NOTE: ALL LOCATIONS ARE REFERENCED TO MILE MARKER 0.800.

DRAWN BY	DMC	DA
PROJ. NAME	BOLTON	
PKOJ. NO.	CMRS 0284(15)	
SHEET	213	OF 234