

COLD PLANING - BITUMINOUS PAVEMENT
MM 2.674 TO MM 2.688


HIGHWAY LIMIT / LOCATION

DECIDUOUS TREES - MM 2.62 - LT & 2.63 - LT

LATIN NAME	COMMON NAME	ROOT	SIZE	ITEM NO
ACER RUBRUM	RED MAPLE	B & D	2-2 1/2" DBH	656, 30

REMOVING LARGE TREES
MM 2.619, LT.
MM 2.637, LT.
GRIND STUMPS DOWN
6" BELOW LAWN ELEV.


RELOCATE MAILBOX, SINGLE SUPPORT
MM 2.638, RT.
MM 2.663, RT.

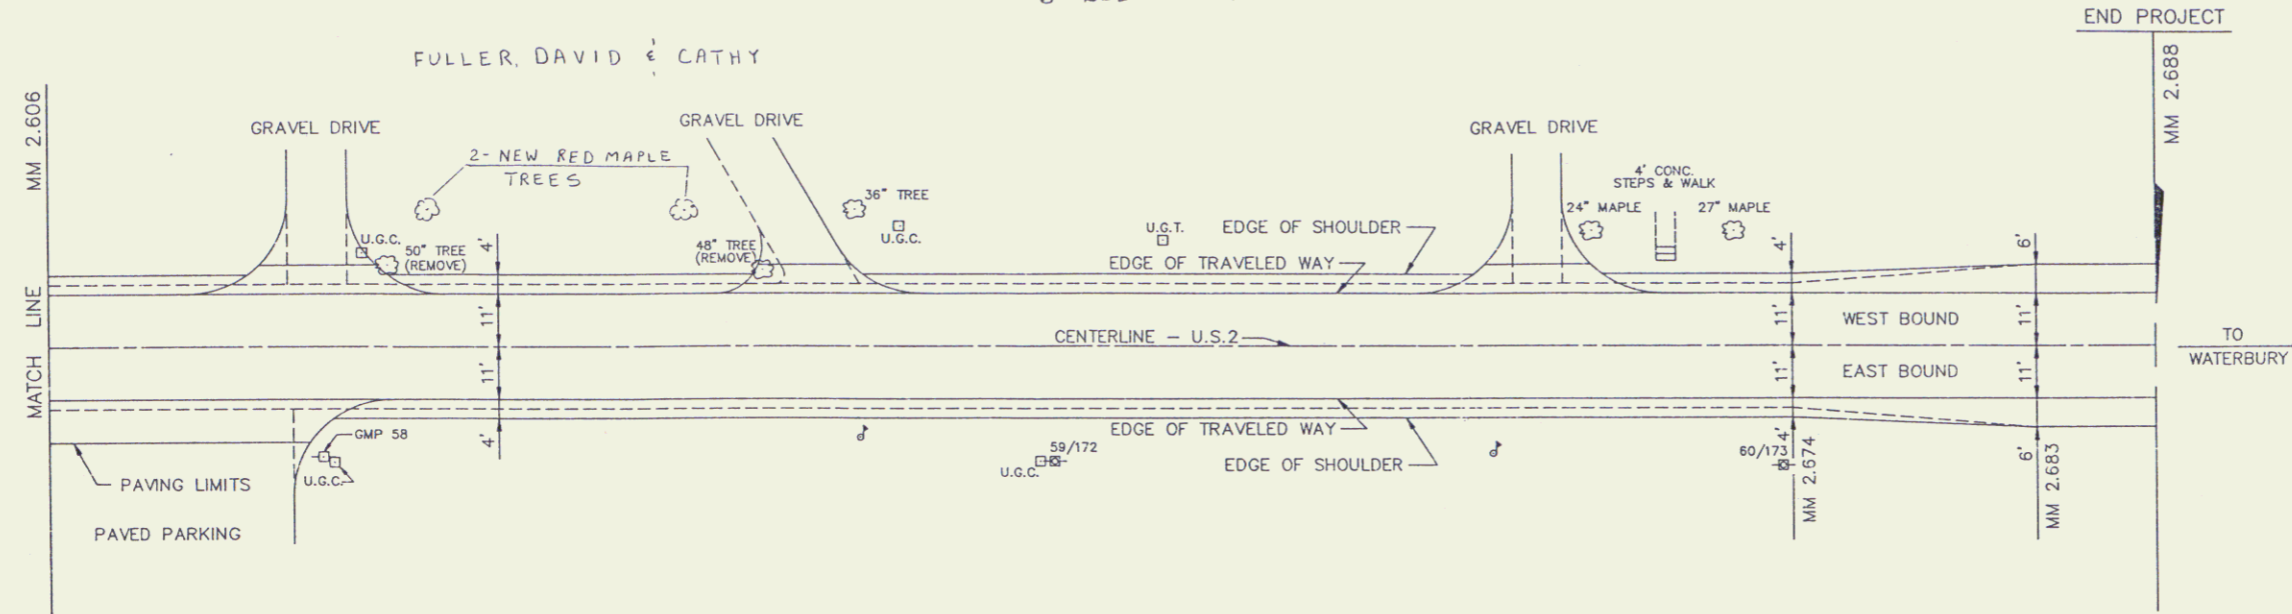

*Not to be
USED AS ROW
PLANS*

NOTE: ALL LOCATIONS ARE REFERENCED TO MILE MARKER 0.800 .

PLANTER MOVING DETAIL (TYP)

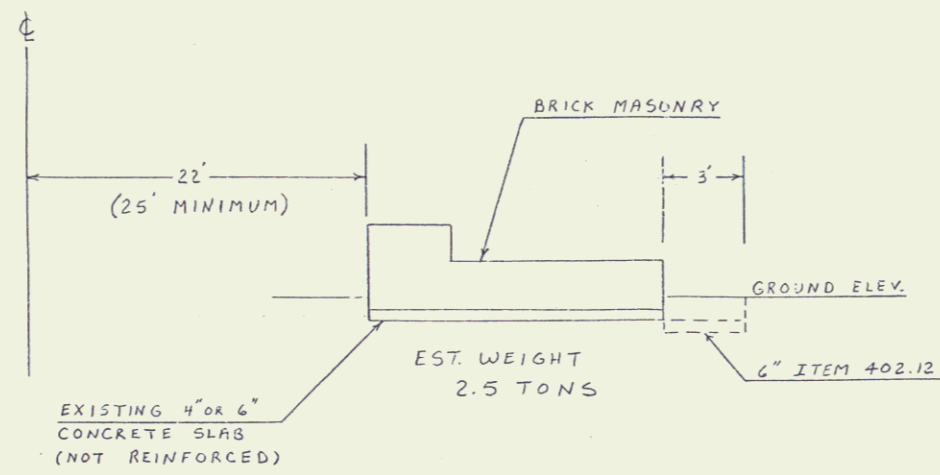

- GENERAL NOTES**
1. EXCAVATE 3' BEHIND PLANTER TO A DEPTH NECESSARY TO BACKFILL WITH 6" OF ITEM 402.12 EVEN WITH BOTTOM OF CONC. SLAB.
 2. EXCAVATE IN FRONT OF PLANTER ENOUGH TO APPLY HORIZONTAL PRESSURE TO SLICE PLANTER TO A 25' OFF CENTER LINE DISTANCE.
 3. PAYMENT IS ITEMS 608.25; 402.12 and TURF ESTABLISHING ITEMS.

DATUM	
VERTICAL	N/A
HORIZONTAL	N/A

FOR REFERENCE ONLY FOR →

JAN 27 1993

NOT TO SCALE

DRAWN BY	DMC	DATE	02/
PROJ. NAME	BOLTON - U.S. 2		
PROJ. NO.	CMRS 0284(15)		
SHEET 15 OF 234 SHEETS			