

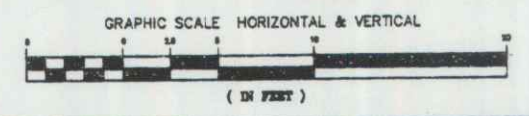


THE CONTRACTOR SHALL EXCAVATE A BENCH ALONG THE EDGE OF THE RIGHT OF WAY TO ALLOW OWNERS OF FRONT FOUR SPORTS TO CONSTRUCT A SMALL STONE RETURNING WALL. THE OWNERS AGREE TO COORDINATE CONSTRUCTION OF THE WALL WITH THE SIDEWALK CONSTRUCTION SCHEDULE. THE CONTRACTOR SHALL REED AND REPAIR ALL DISTURBED GROUND AFTER THE WALL IS FINISHED.

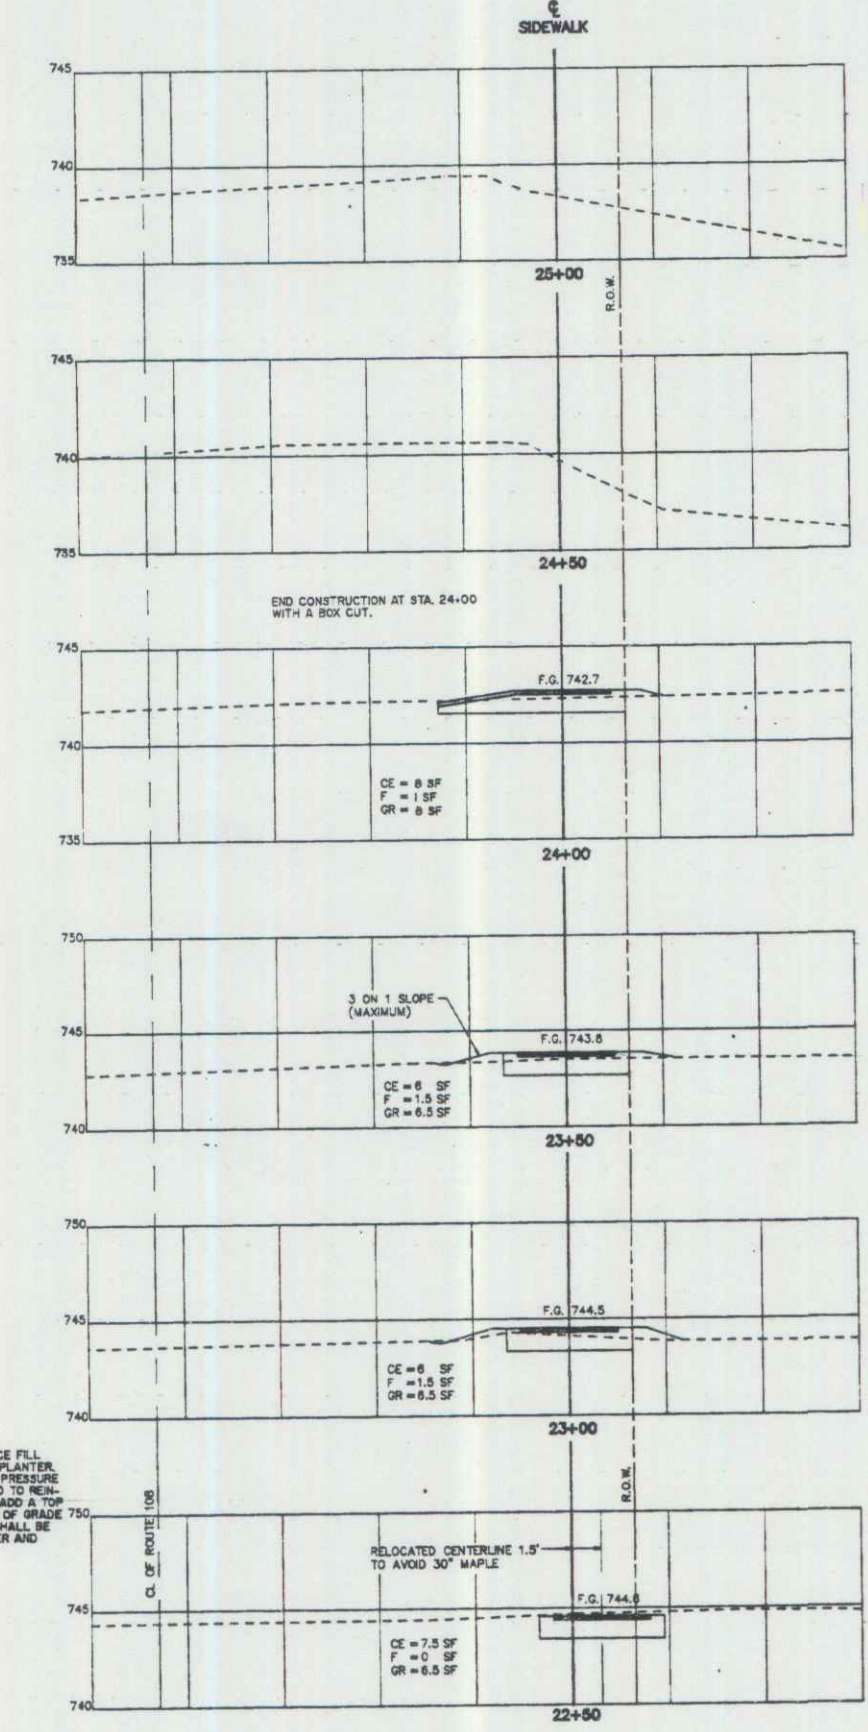

AUG 9 1994

JUN 30 1992

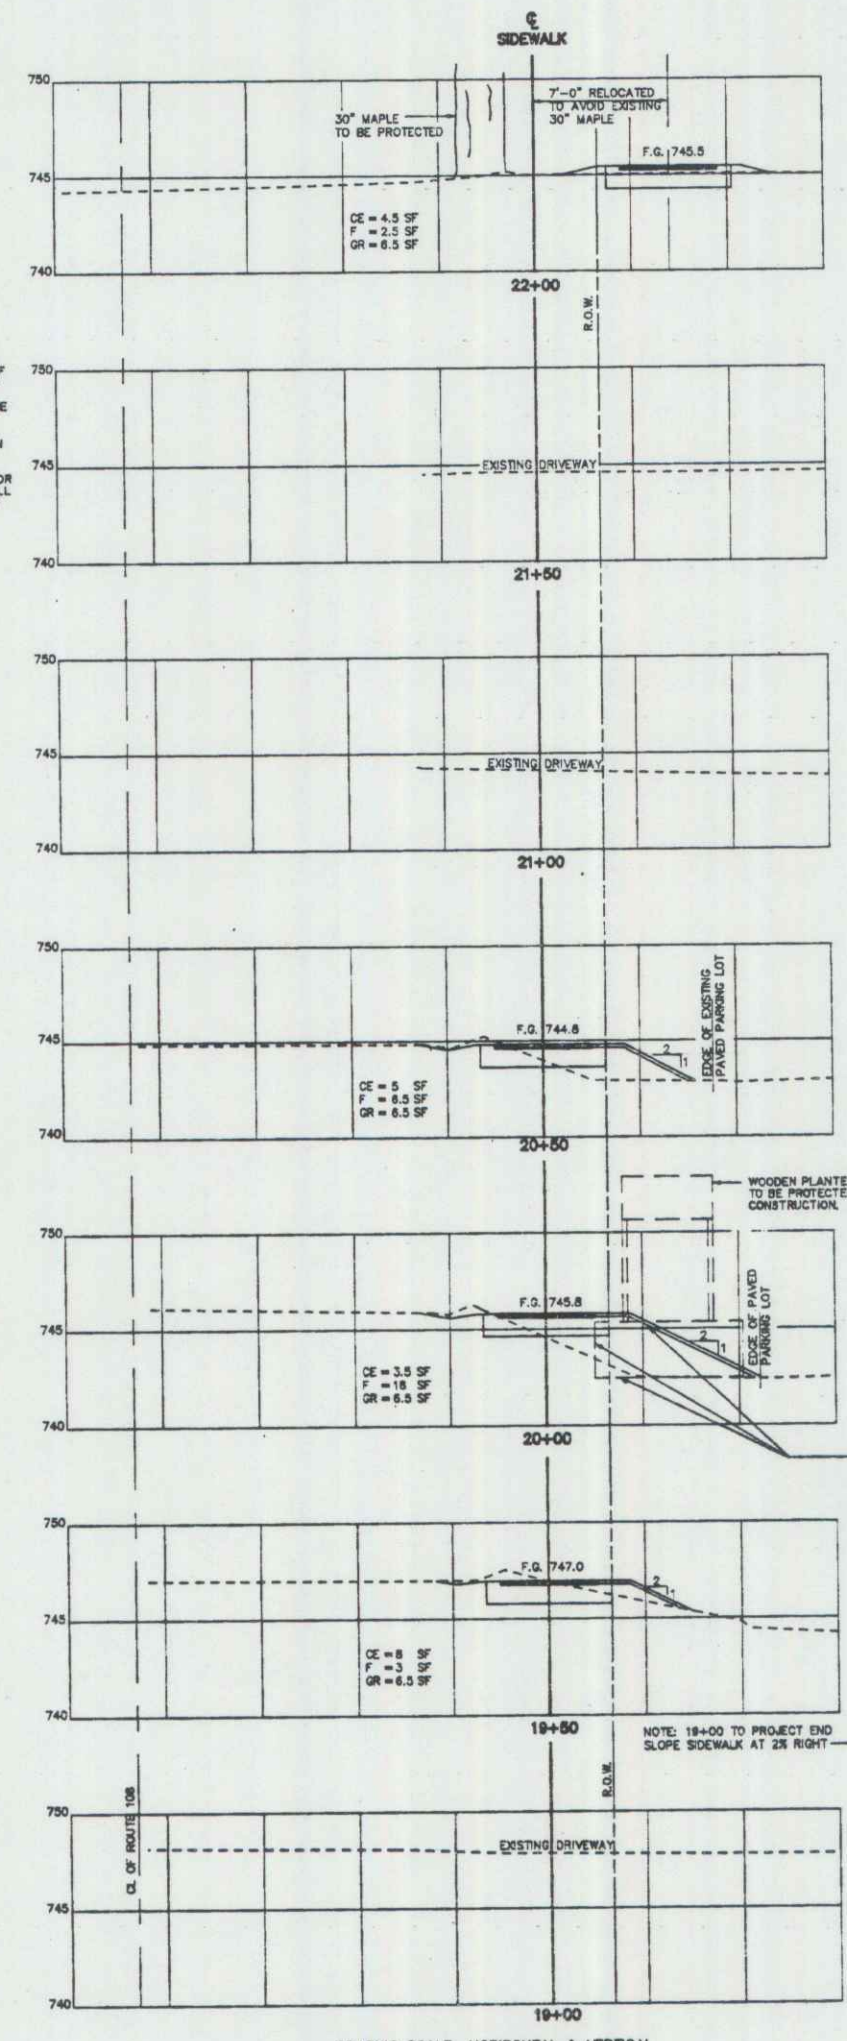

"SECTIONS 15+00 TO 25+00"  
STOWE MOUNTAIN ROAD WALK  
**CHARLES GRENIER**  
CONSULTING ENGINEER, P.C.  
BOX 445, WATERBURY, VERMONT  
244-6413

PROJECT  
BW-RS-BIKE (2S)  
DATE #6-14-91  
DRN BY #TJM  
SCALE #1"=5'  
SHT 21 OF 20

25